


F.A.P. RTE.	SECTION	COUNTY	TOTAL SHEETS	SHEET NO.
742	37R-2	OGLE	389	48
STA. 14+150		TO STA. 13+800		
FED. ROAD DIST. NO.		ILLINOIS FED. AID PROJECT		

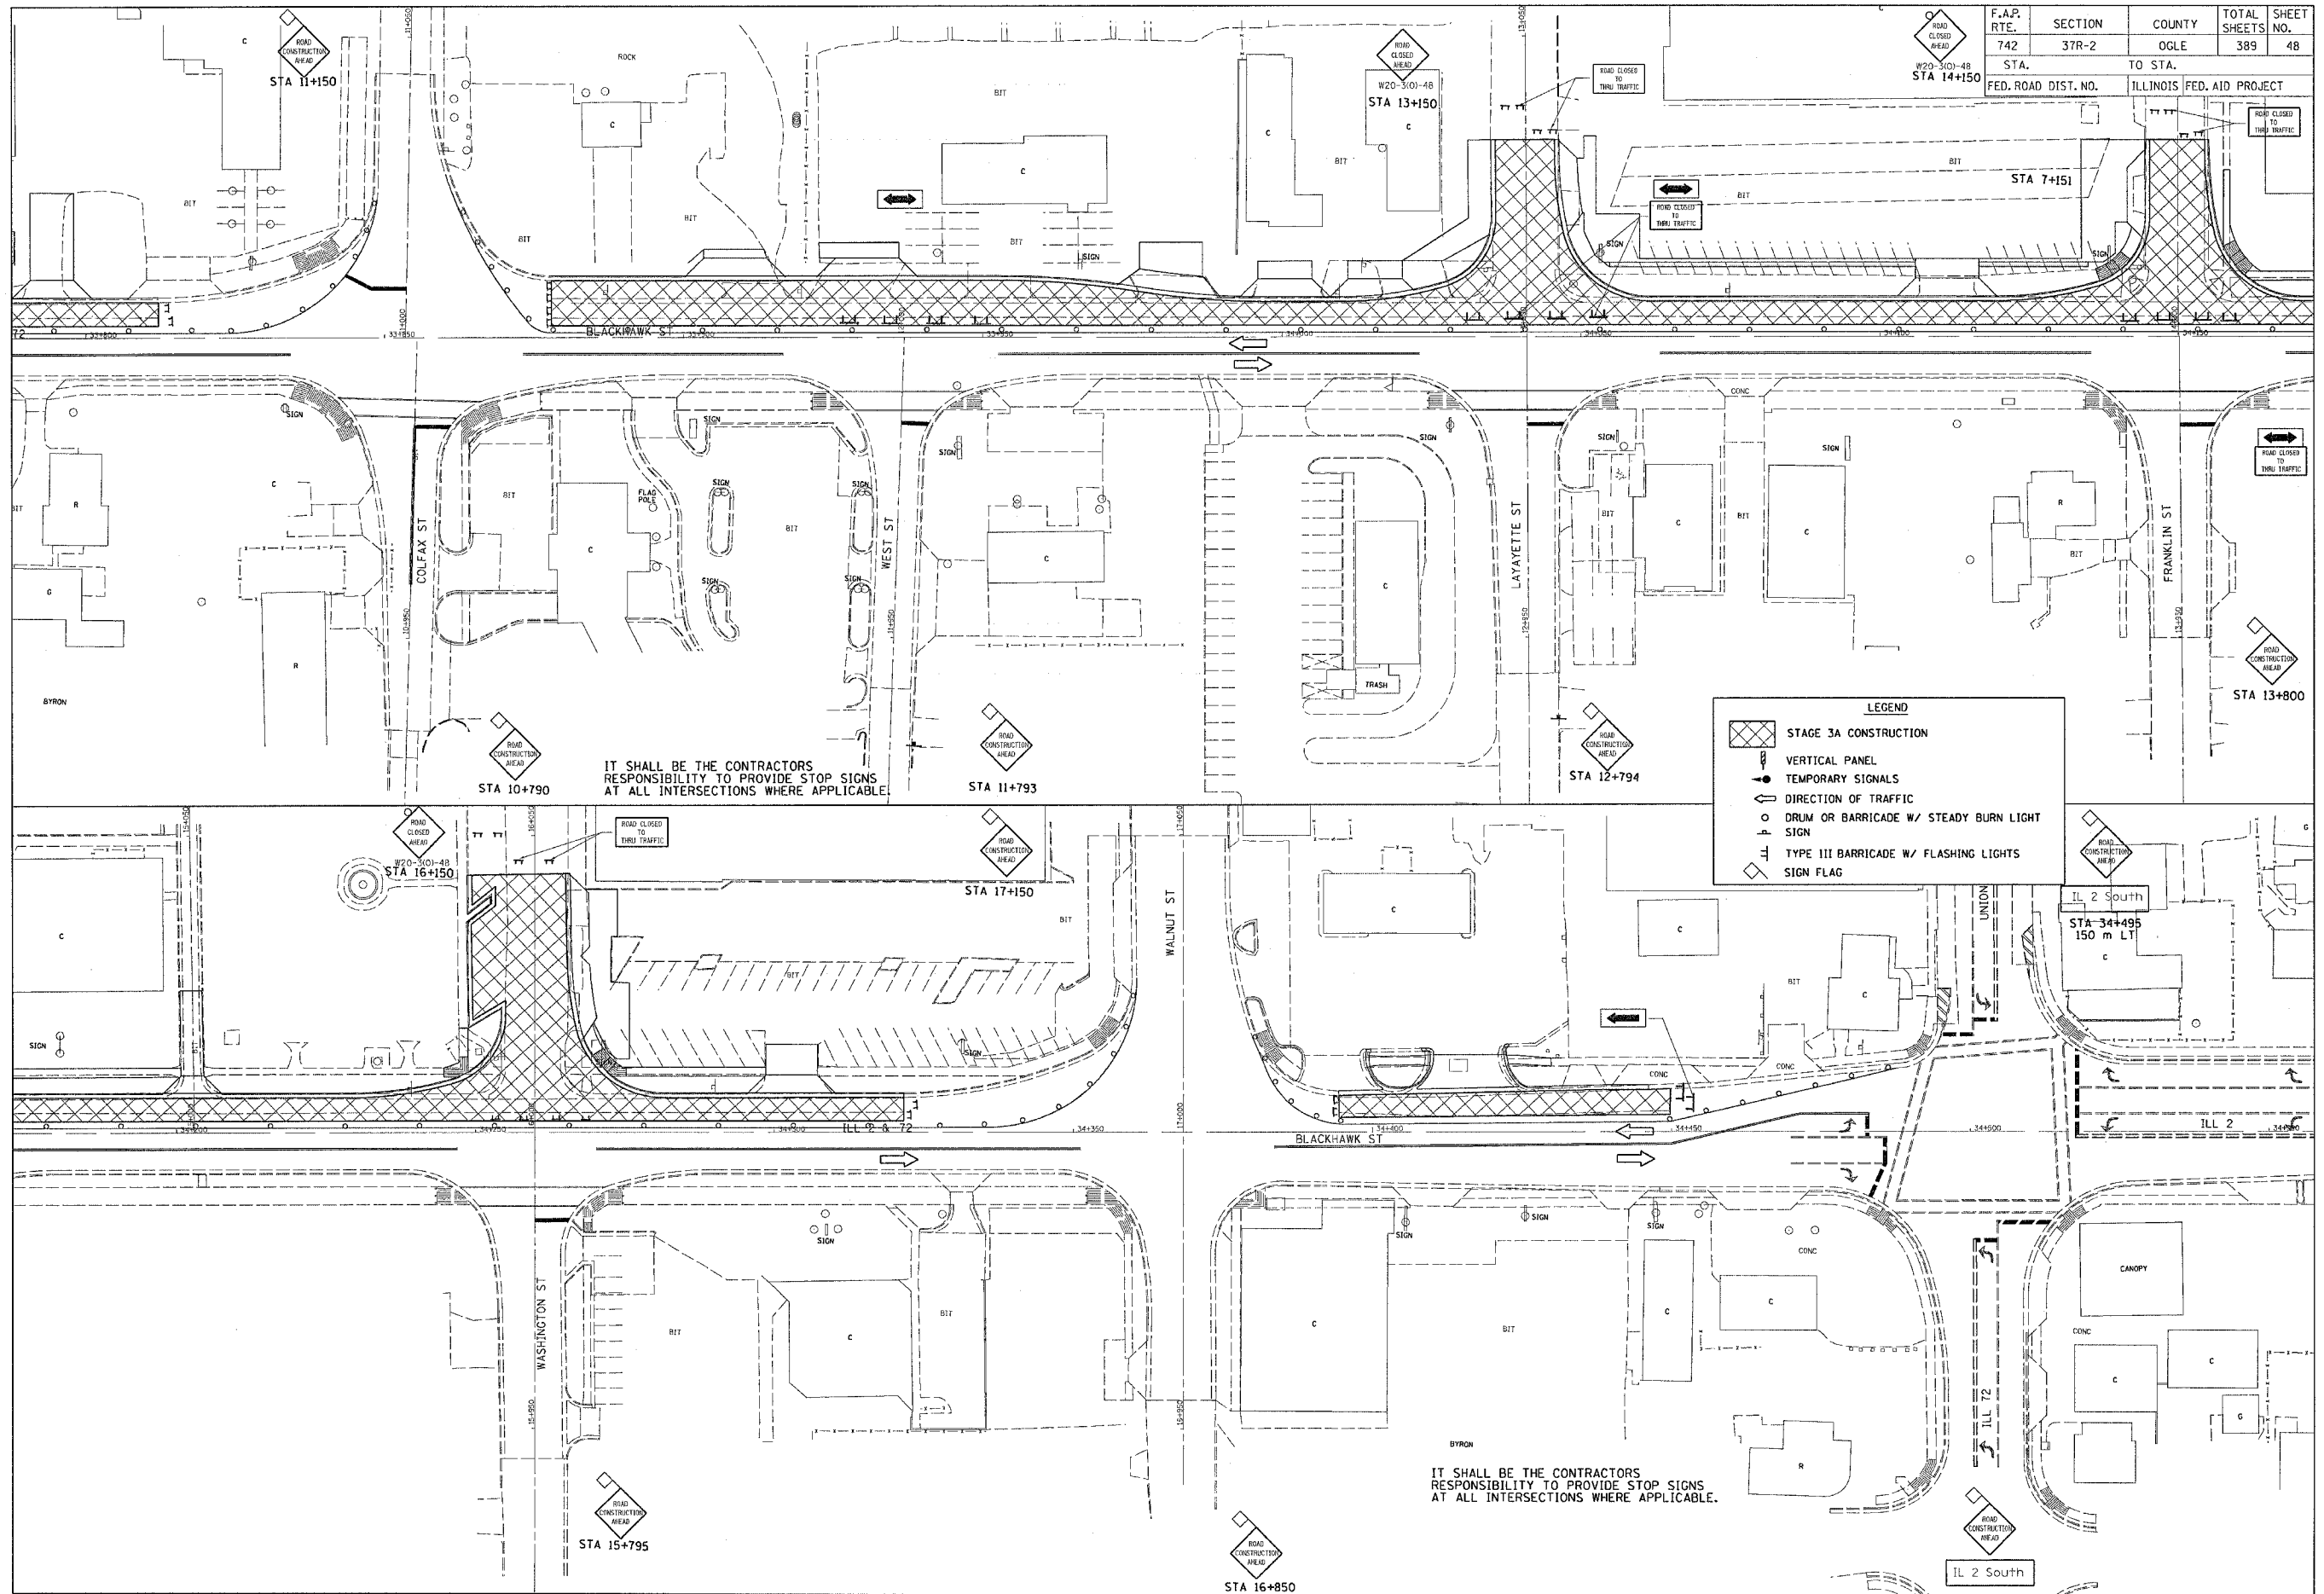

Mon Aug 28 08:52:05 2006
 C:\projects\64157\stage3a.dgn

STAGE 3A