
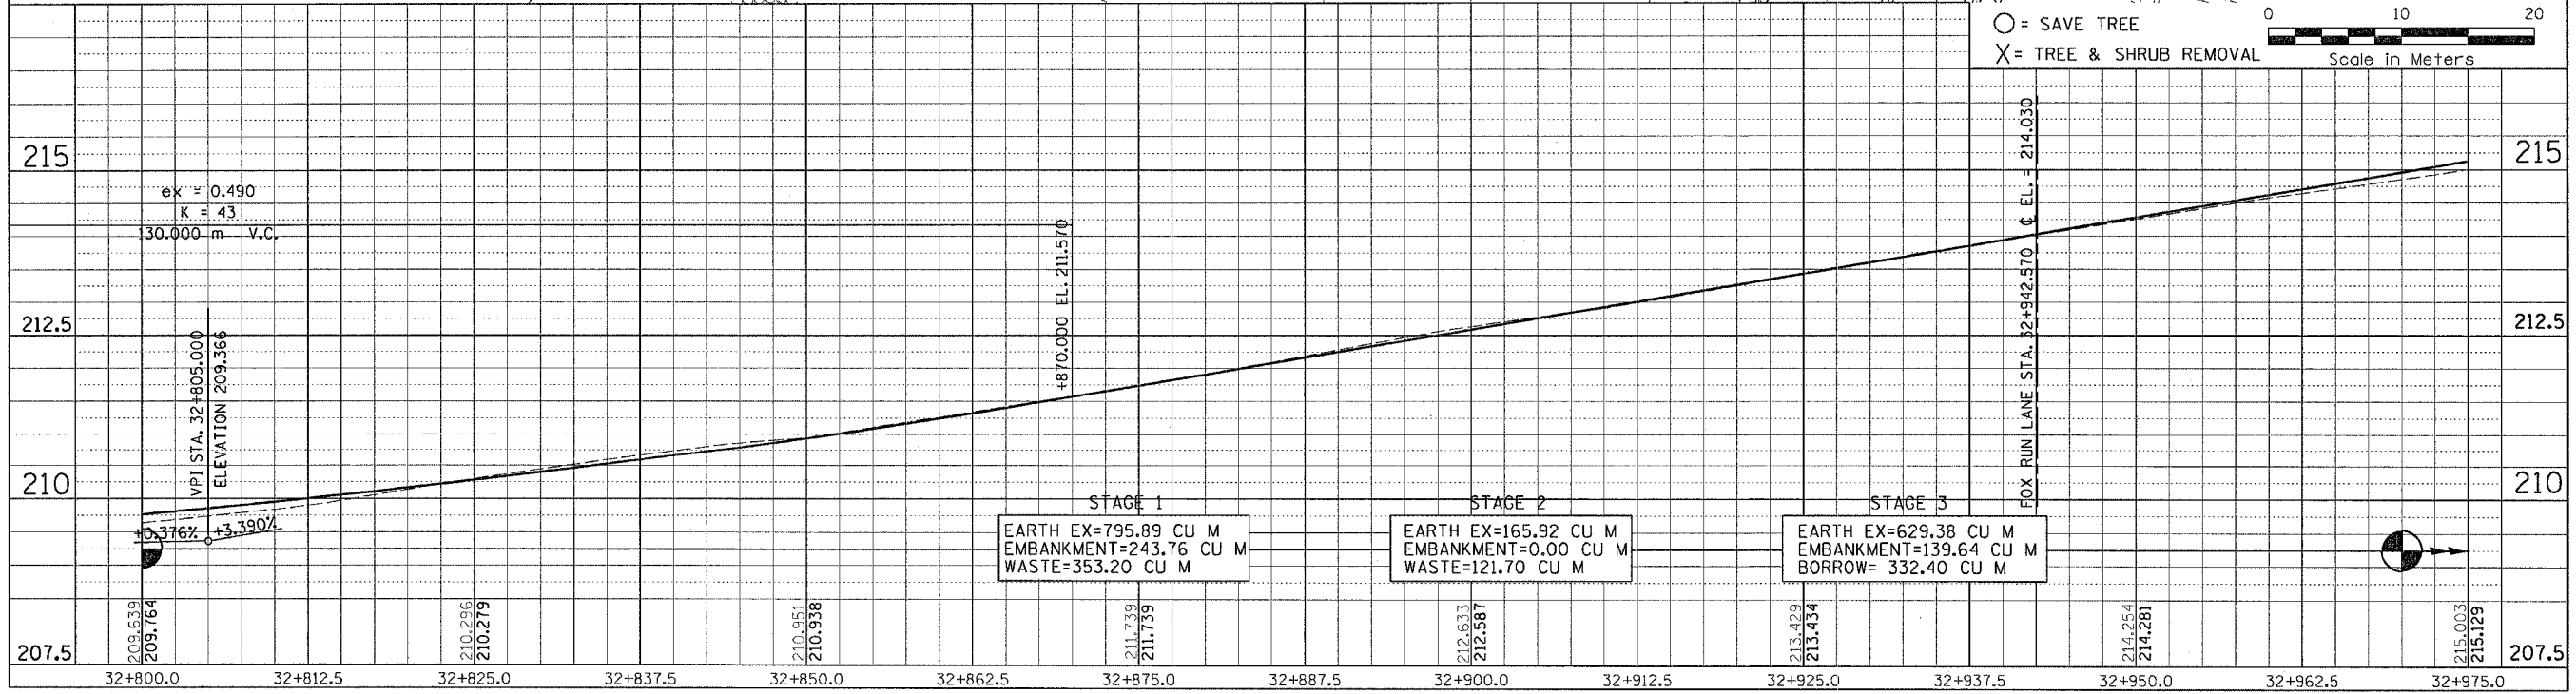


F.A.P. RTE.	SECTION	COUNTY	TOTAL SHEETS	SHEET NO.
742	37R-2	OGLE	389	51
STA. 32+800		TO STA. 32+975		
FED. ROAD DIST. NO.	ILLINOIS	FED. AID PROJECT	CONTRACT #64157	

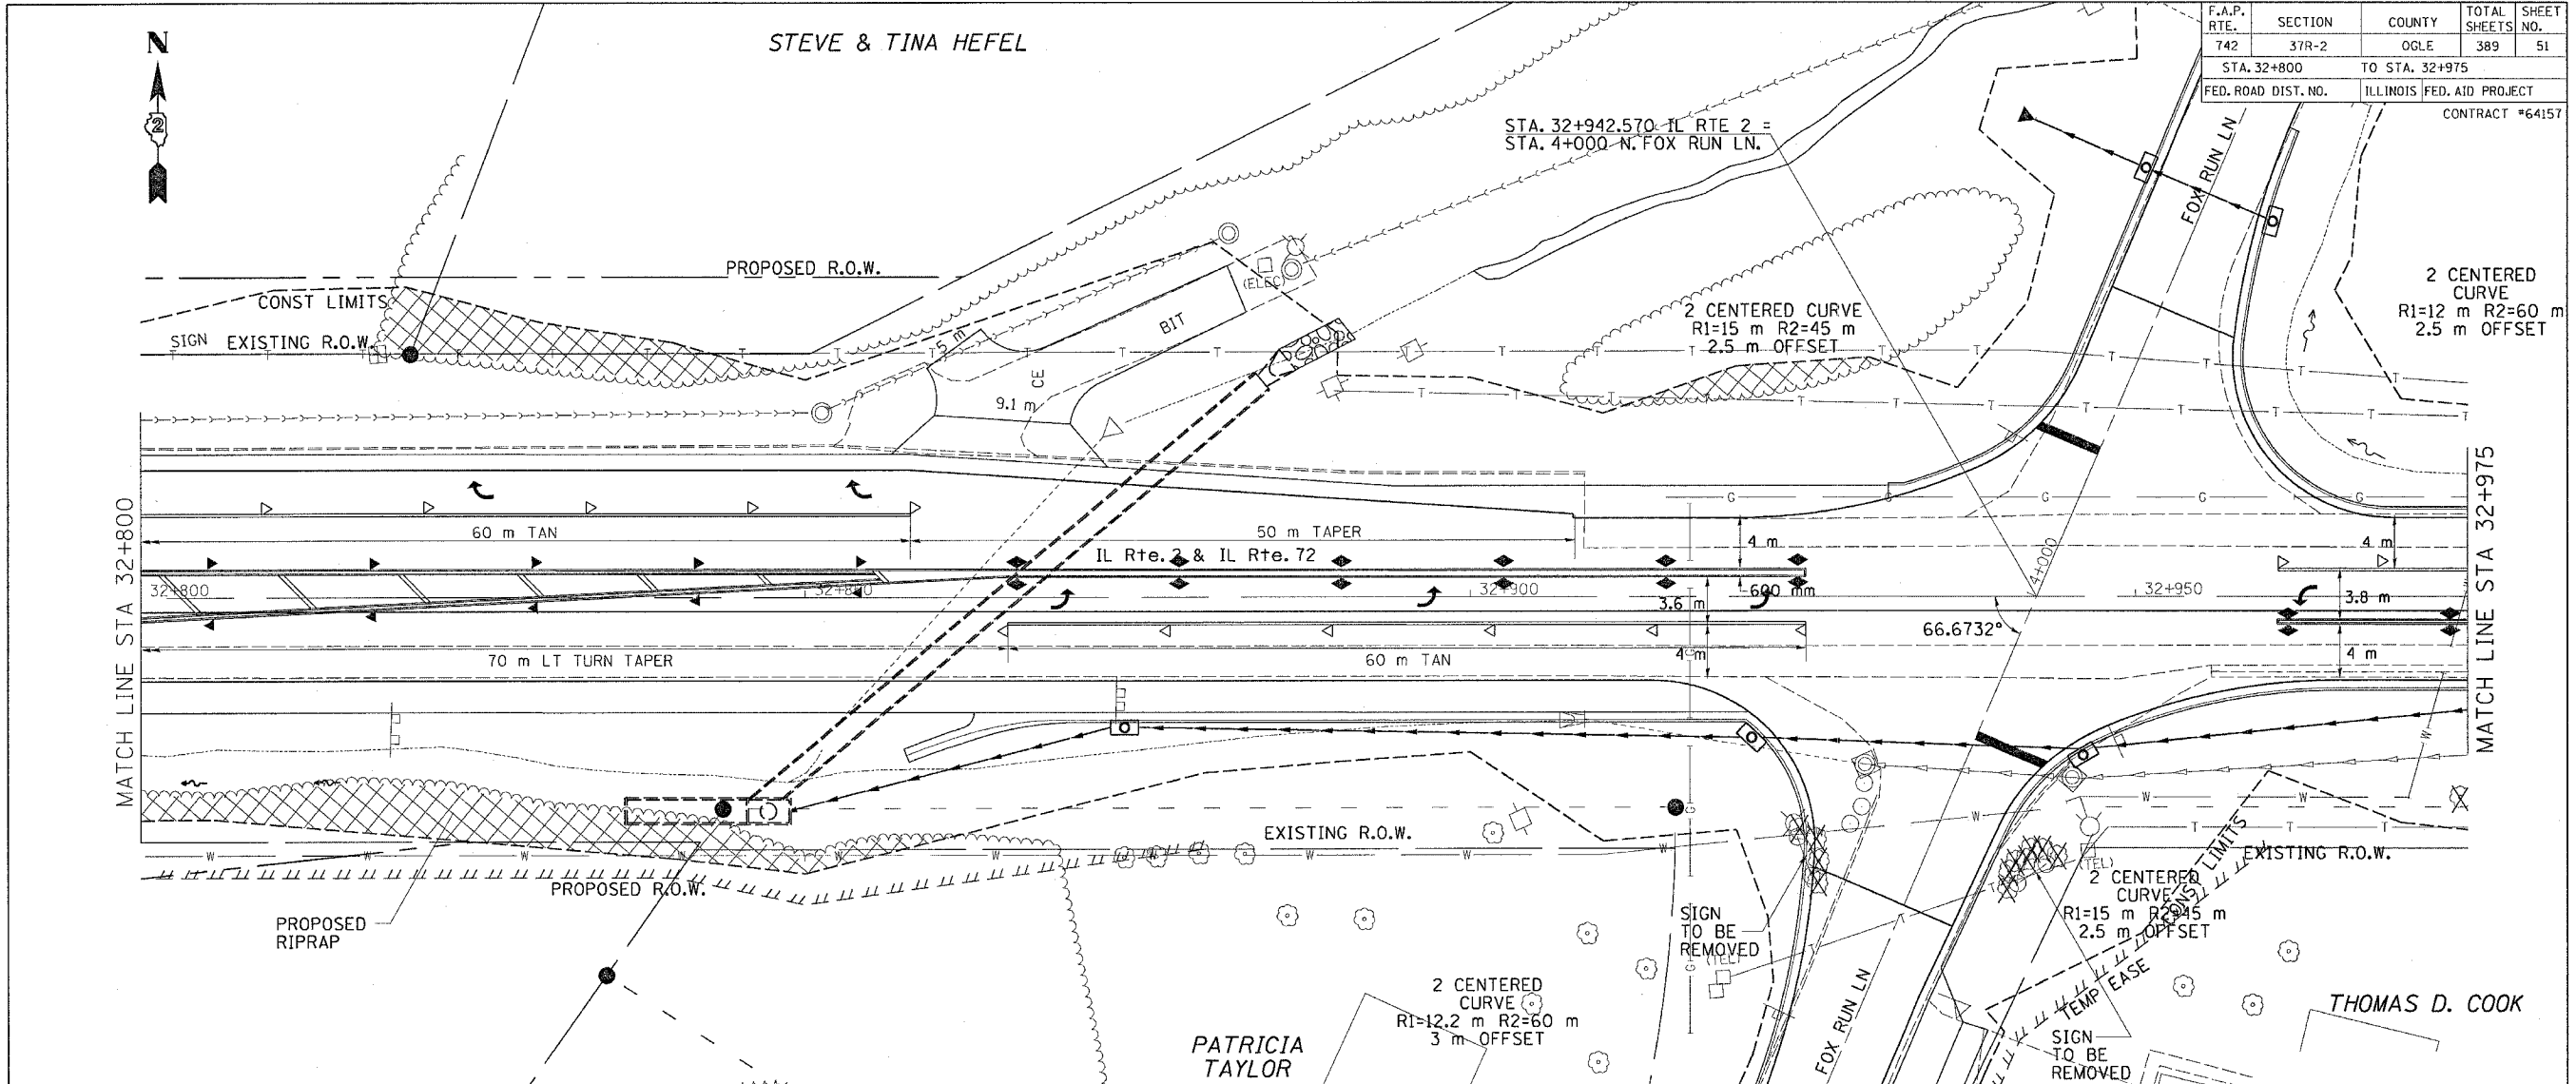

FINAL SURVEY PLOTTED	BY	DATE
NOTE BOOK TEMPLATE AREAS CHECKED		
NO.		

ORIGINAL SURVEY PLOTTED	BY	DATE
NOTE BOOK TEMPLATE AREAS CHECKED		
NO.		

Thu Sep 02 13:45:07 2004
 c:\Projects\m260695\plan1.dgn