



F.A.P. RTE.	SECTION	COUNTY	TOTAL SHEETS	SHEET NO.
742	37R-2	OGLE	389	55
STA. 33+500 TO STA. 33+675			WILLIAM J. KRALL	
FED. ROAD DIST. NO.			ILLINOIS FED. AID PROJECT	
			CONTRACT #64157	

BY	DATE

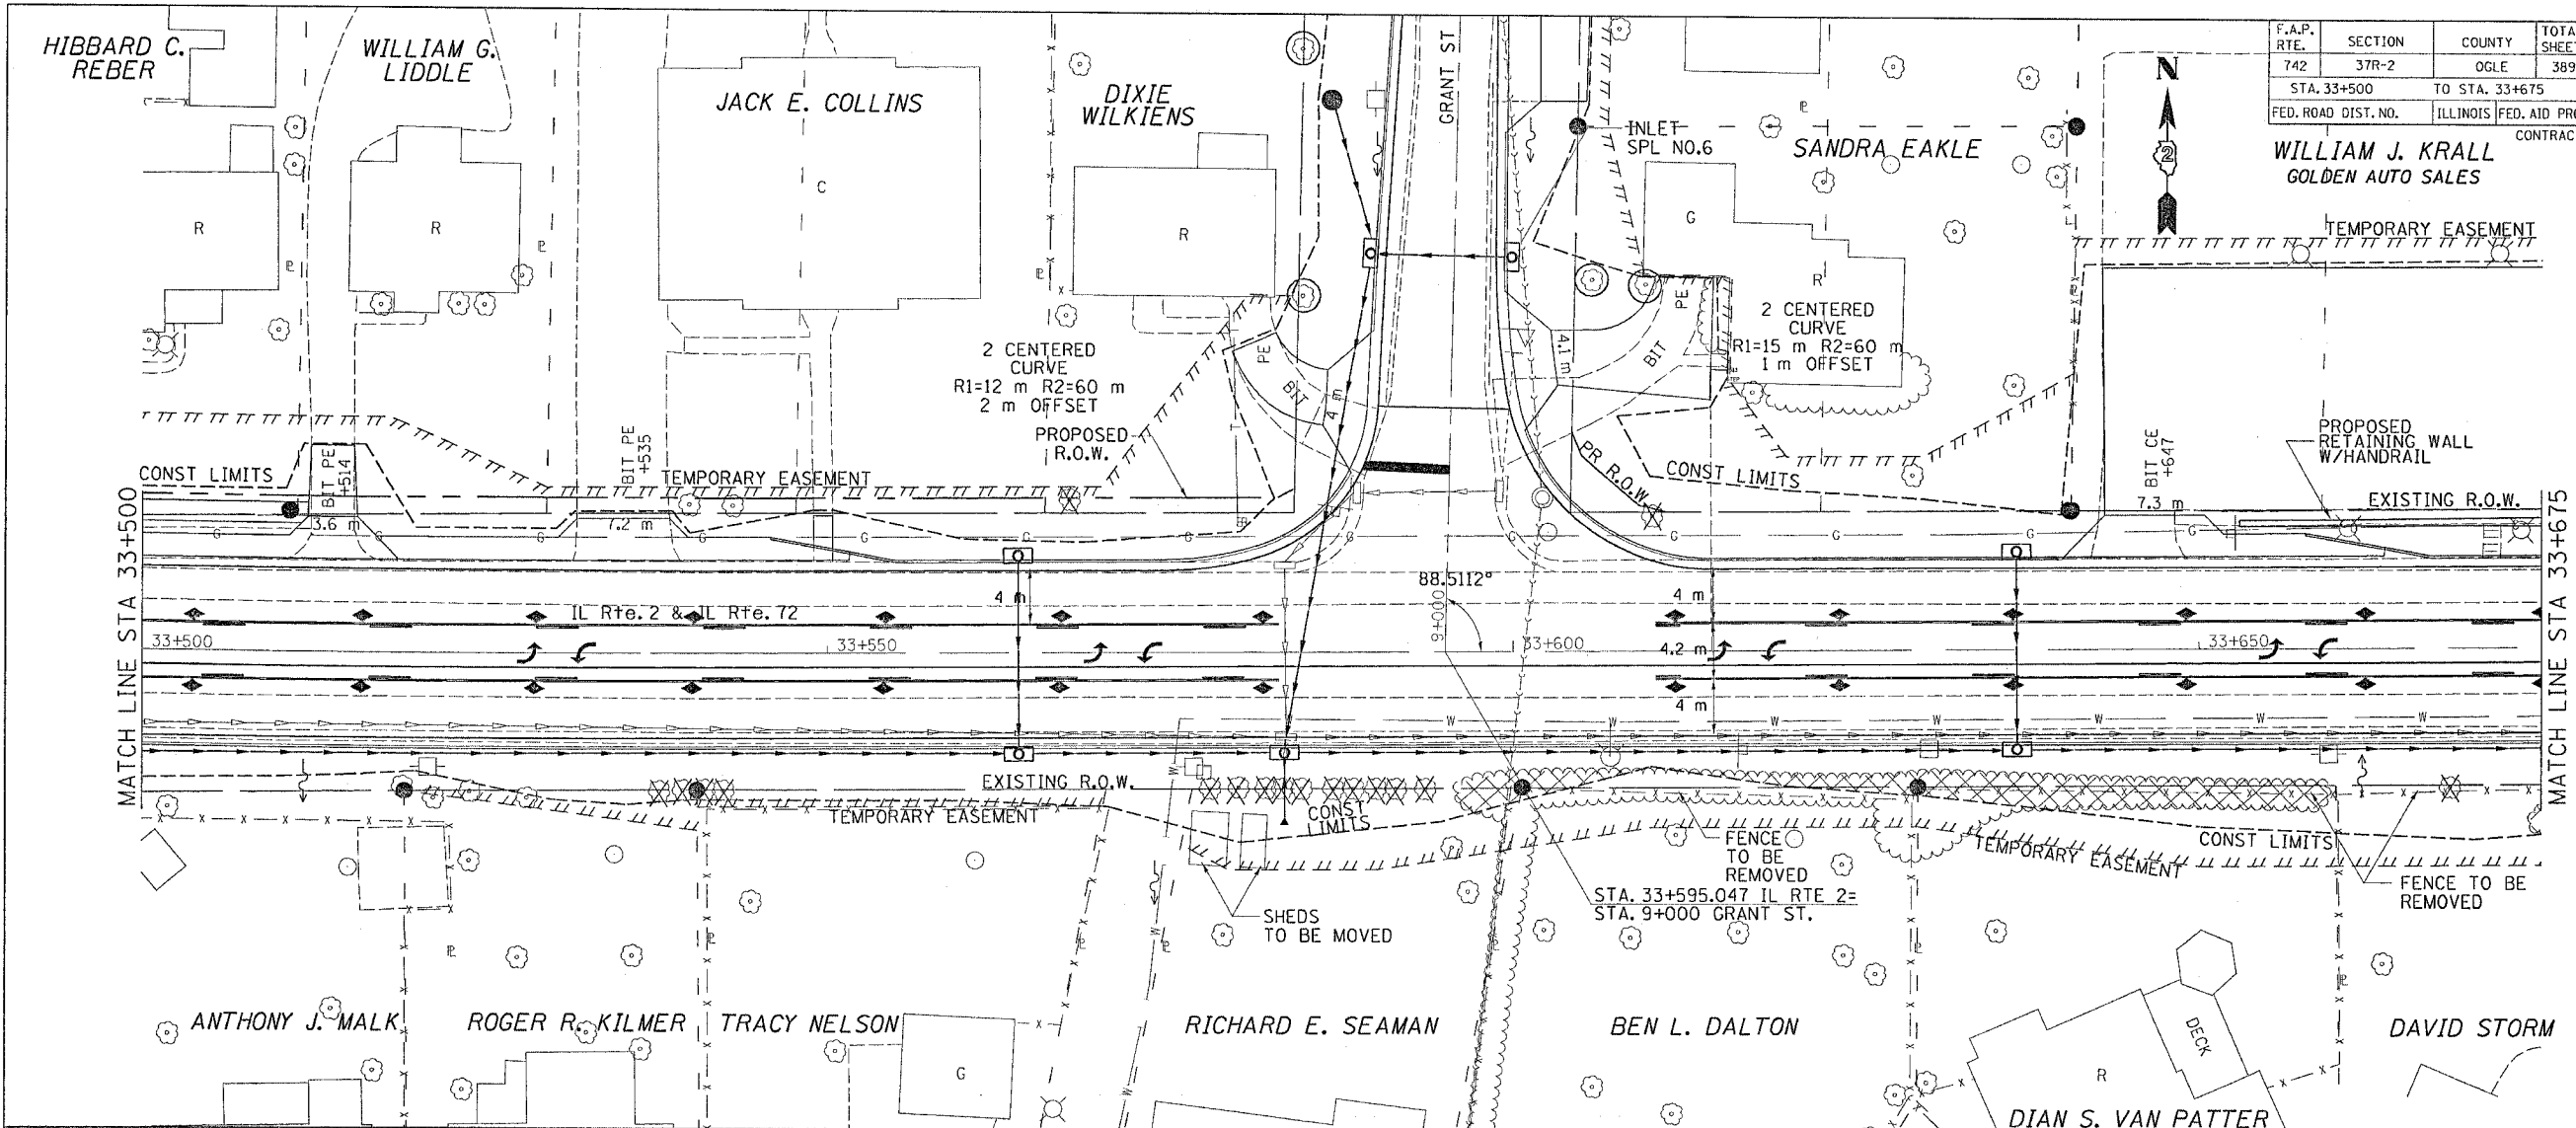

BY	DATE

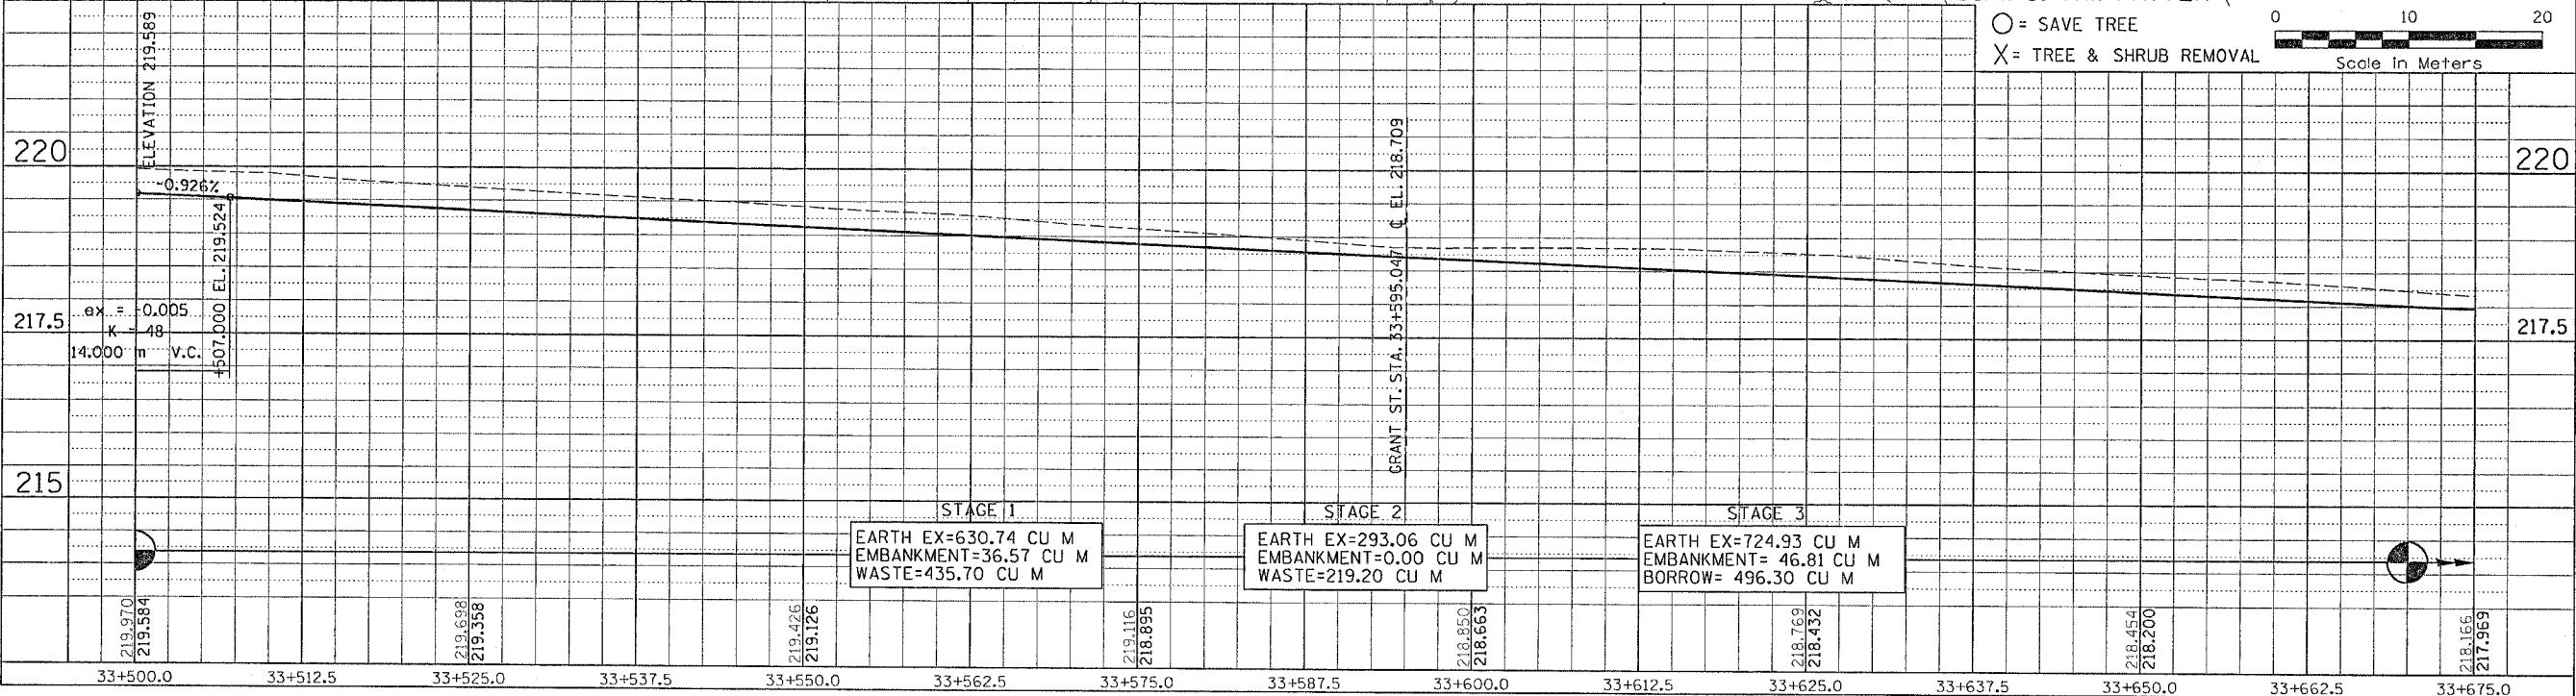

O = SAVE TREE  
 X = TREE & SHRUB REMOVAL  
 Scale in Meters