



F.A.P. RTE.	SECTION	COUNTY	TOTAL SHEETS	SHEET NO.
742	37R-2	OGL	389	60
STA. 34+325		TO STA. 34+500		
FED. ROAD DIST. NO.	ILLINOIS FED. AID PROJECT		CONTRACT #44157	

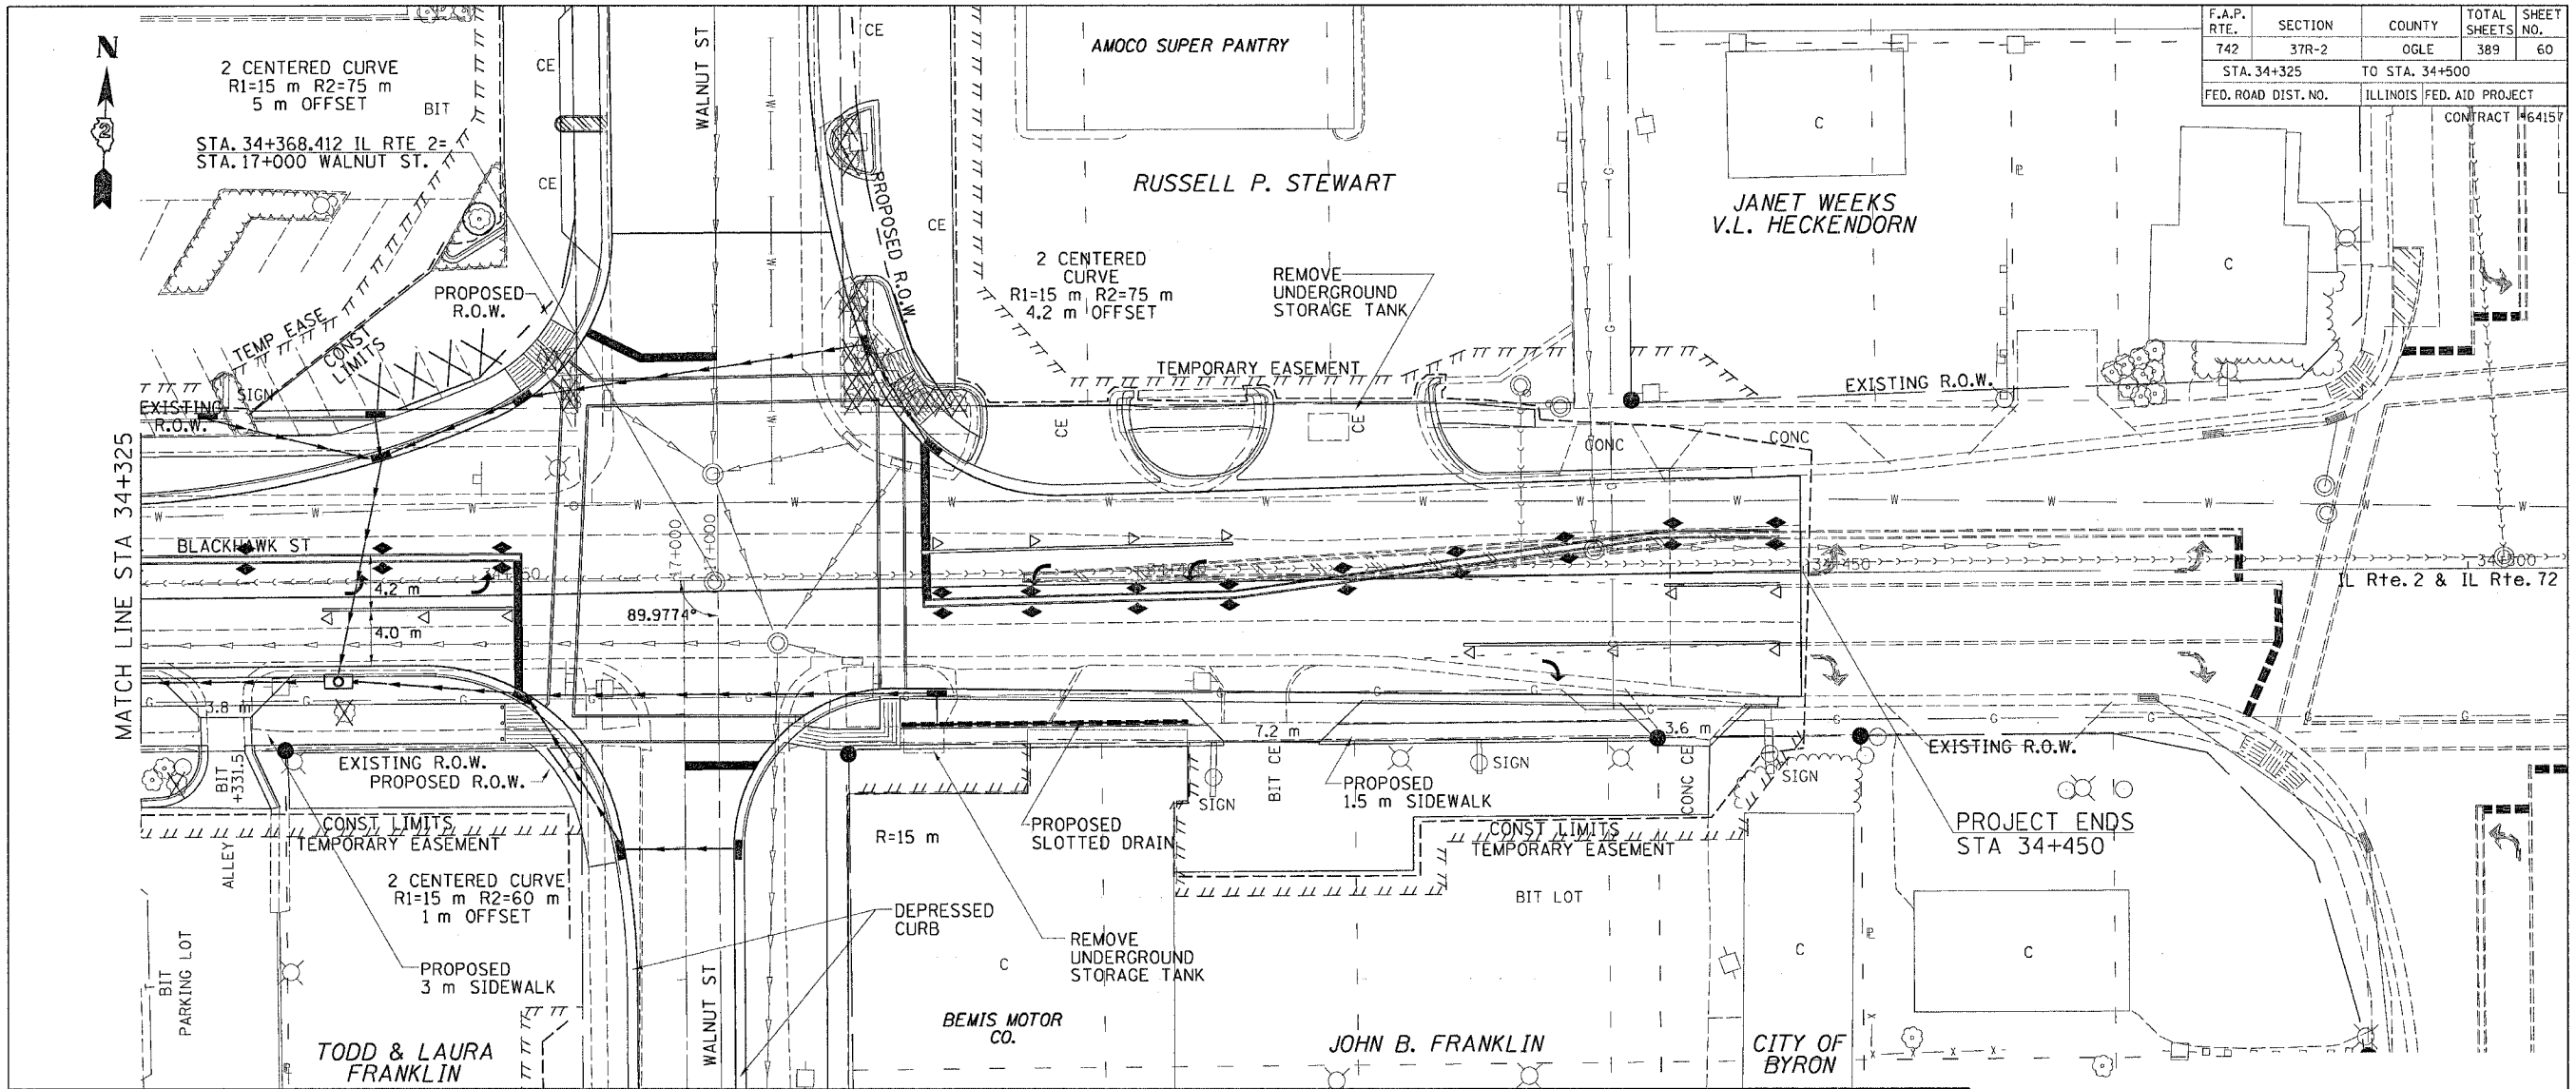

FINAL SURVEY	BY	DATE
PLOTTED		
NOTE BOOK TEMPLATE		
AREAS CHECKED		
NO.		

ORIGINAL SURVEY	BY	DATE
PLOTTED		
NOTE BOOK TEMPLATE		
AREAS CHECKED		
NO.		

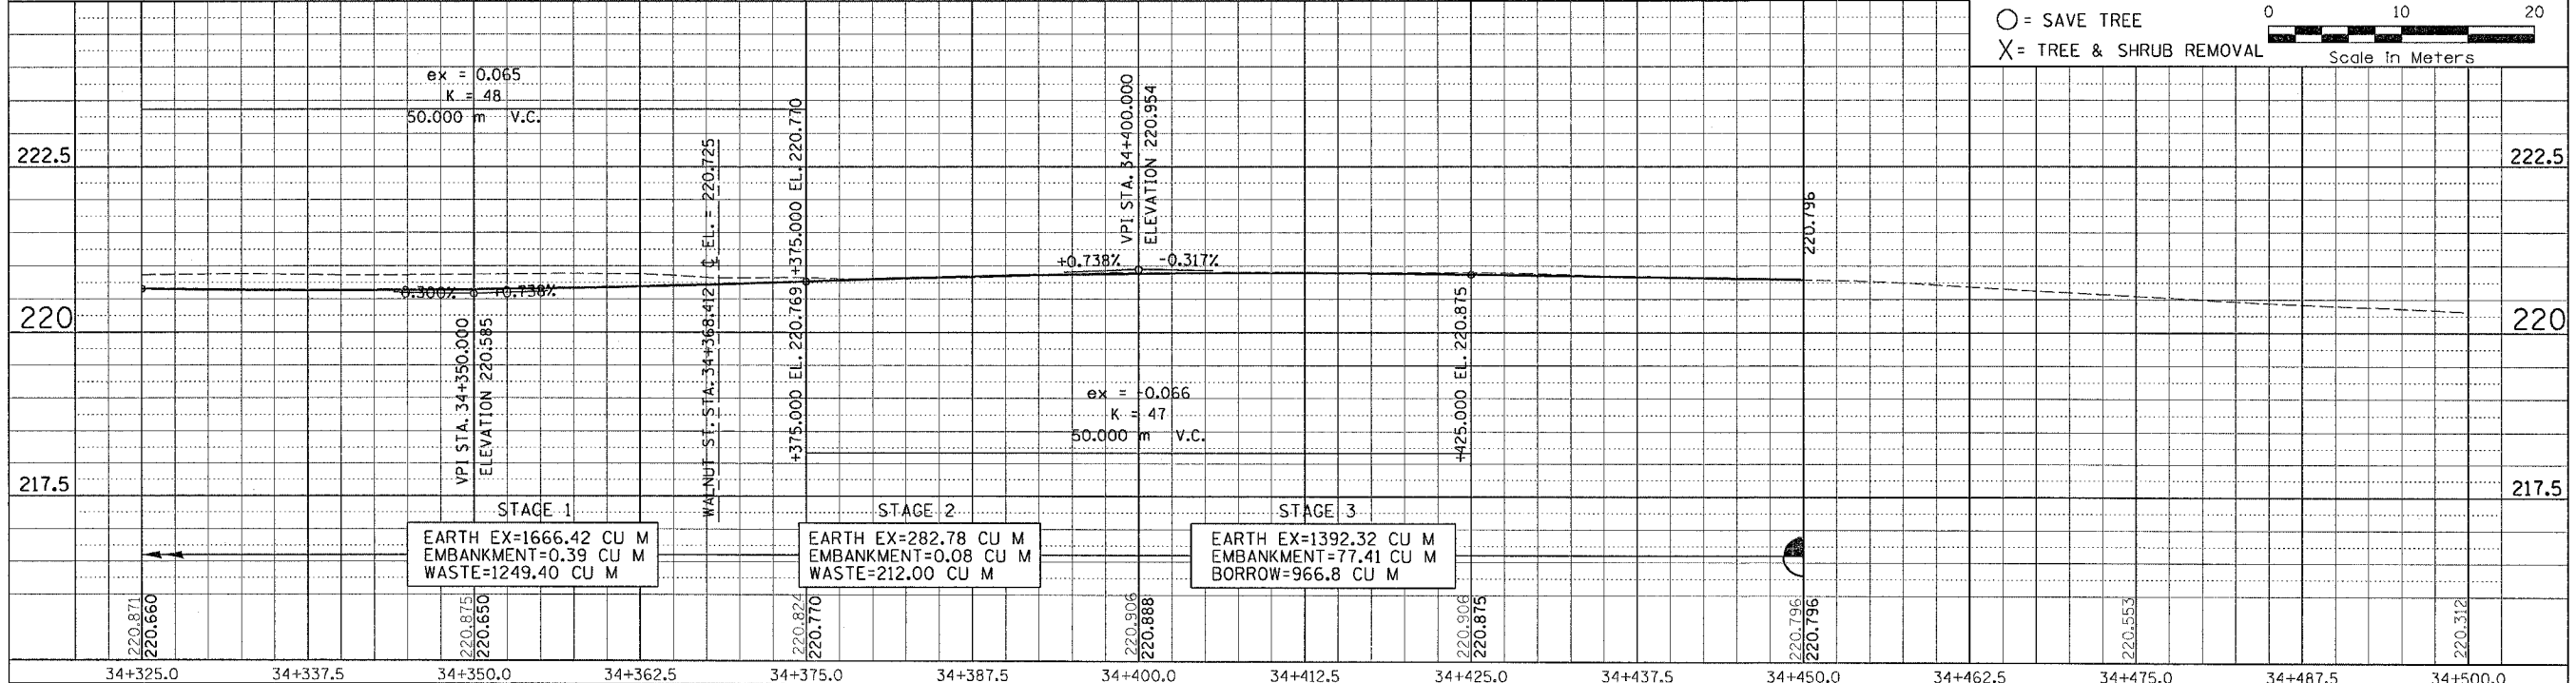

○ = SAVE TREE  
 X = TREE & SHRUB REMOVAL  
 Scale in Meters

STAGE 1  
 EARTH EX=1666.42 CU M  
 EMBANKMENT=0.39 CU M  
 WASTE=1249.40 CU M

STAGE 2  
 EARTH EX=282.78 CU M  
 EMBANKMENT=0.08 CU M  
 WASTE=212.00 CU M

STAGE 3  
 EARTH EX=1392.32 CU M  
 EMBANKMENT=77.41 CU M  
 BORROW=966.8 CU M

Thu Sep 02 11:26:08 2004  
 c:\projects\120806\plan1.dgn