



F.A.P. RTE.	SECTION	COUNTY	TOTAL SHEETS	SHEET NO.
742	37R-2	OGLE	389	67
STA.		TO STA.		
FED. ROAD DIST. NO.		ILLINOIS FED. AID PROJECT		
CONTRACT #64157				

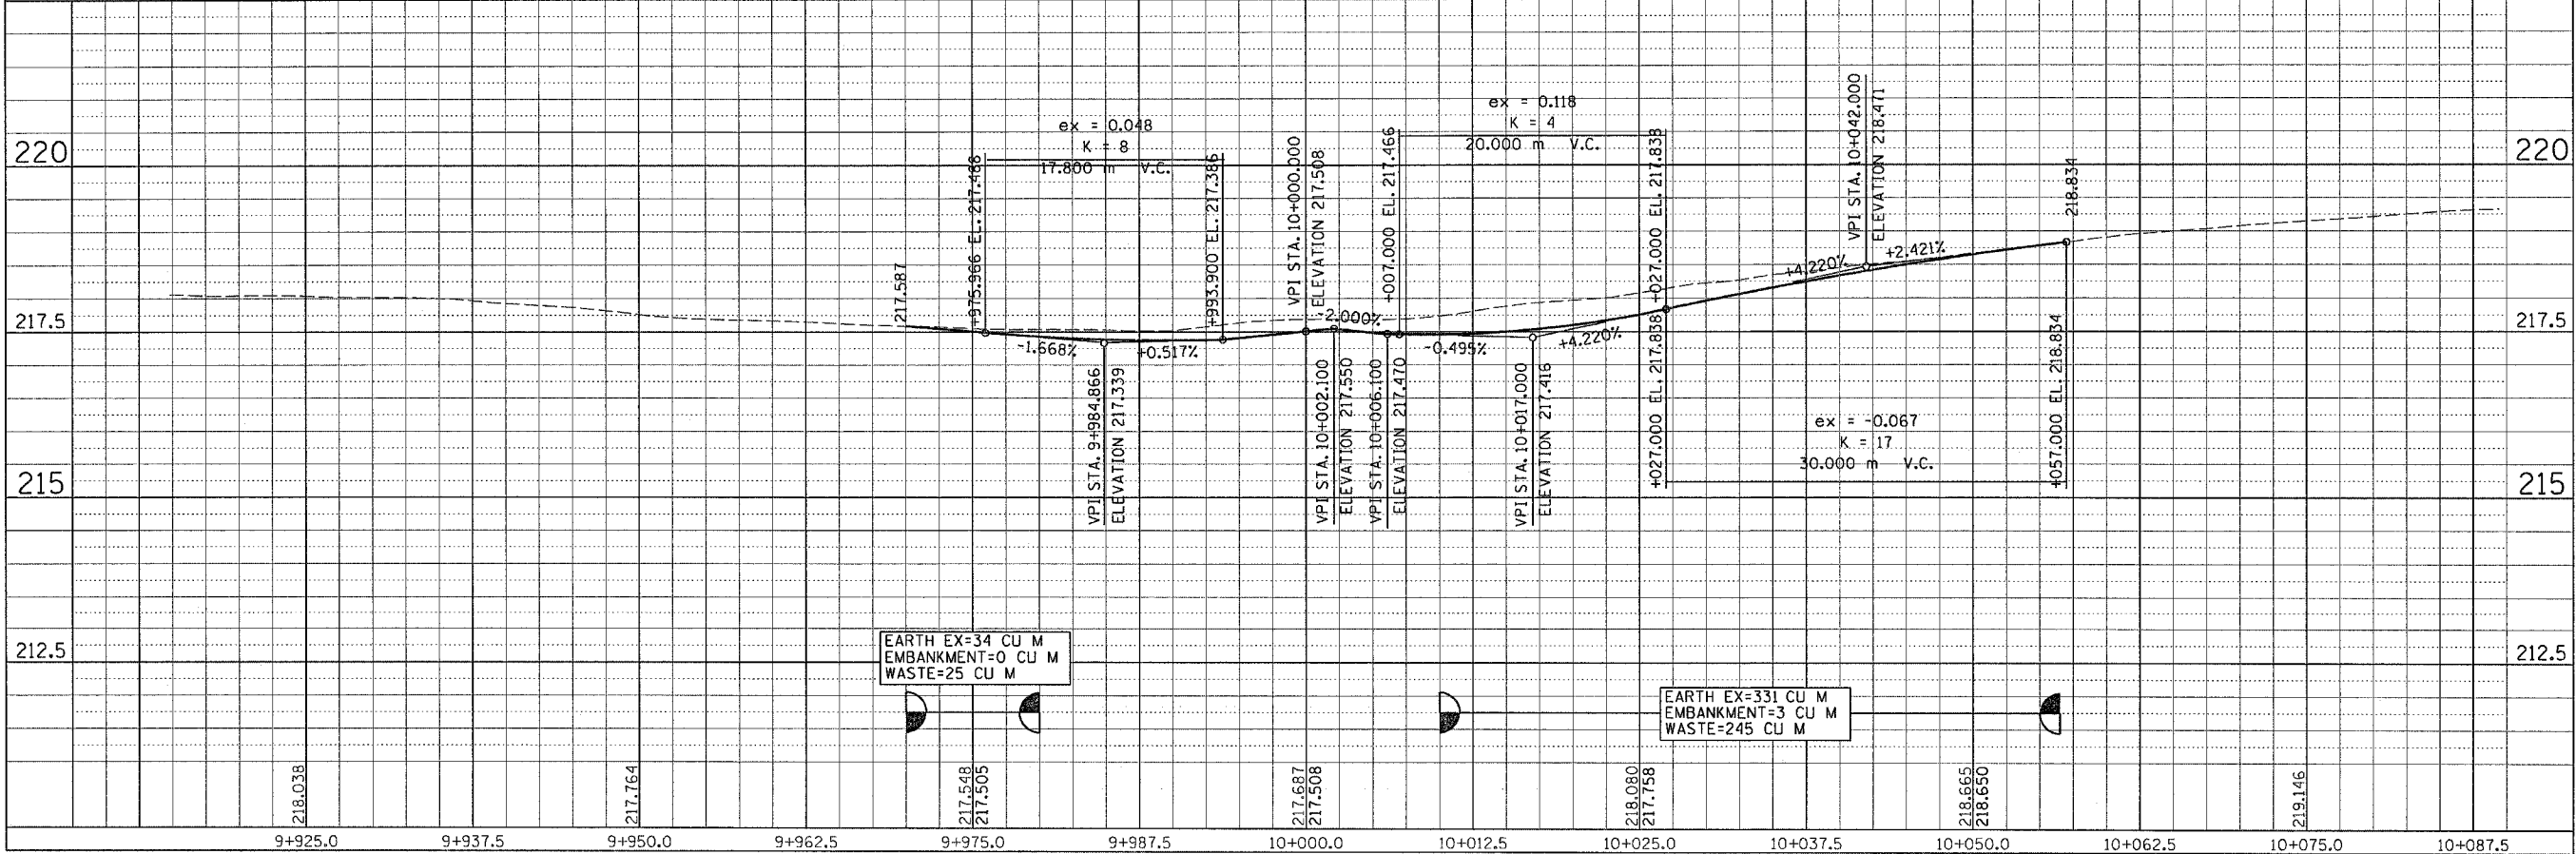

PLAN	SURVEYED	DATE
	PLOTTED	
	NOTE BOOK ALIGNMENT CHECKED	
	RT. OF WAY CHECKED	
	NO.	CADD FILE NAME

PROFILE	SURVEYED	DATE
	PLOTTED	
	GRADES CHECKED	
	B.M. NOTED	
	STRUCTURE NOTATIONS CRKD	

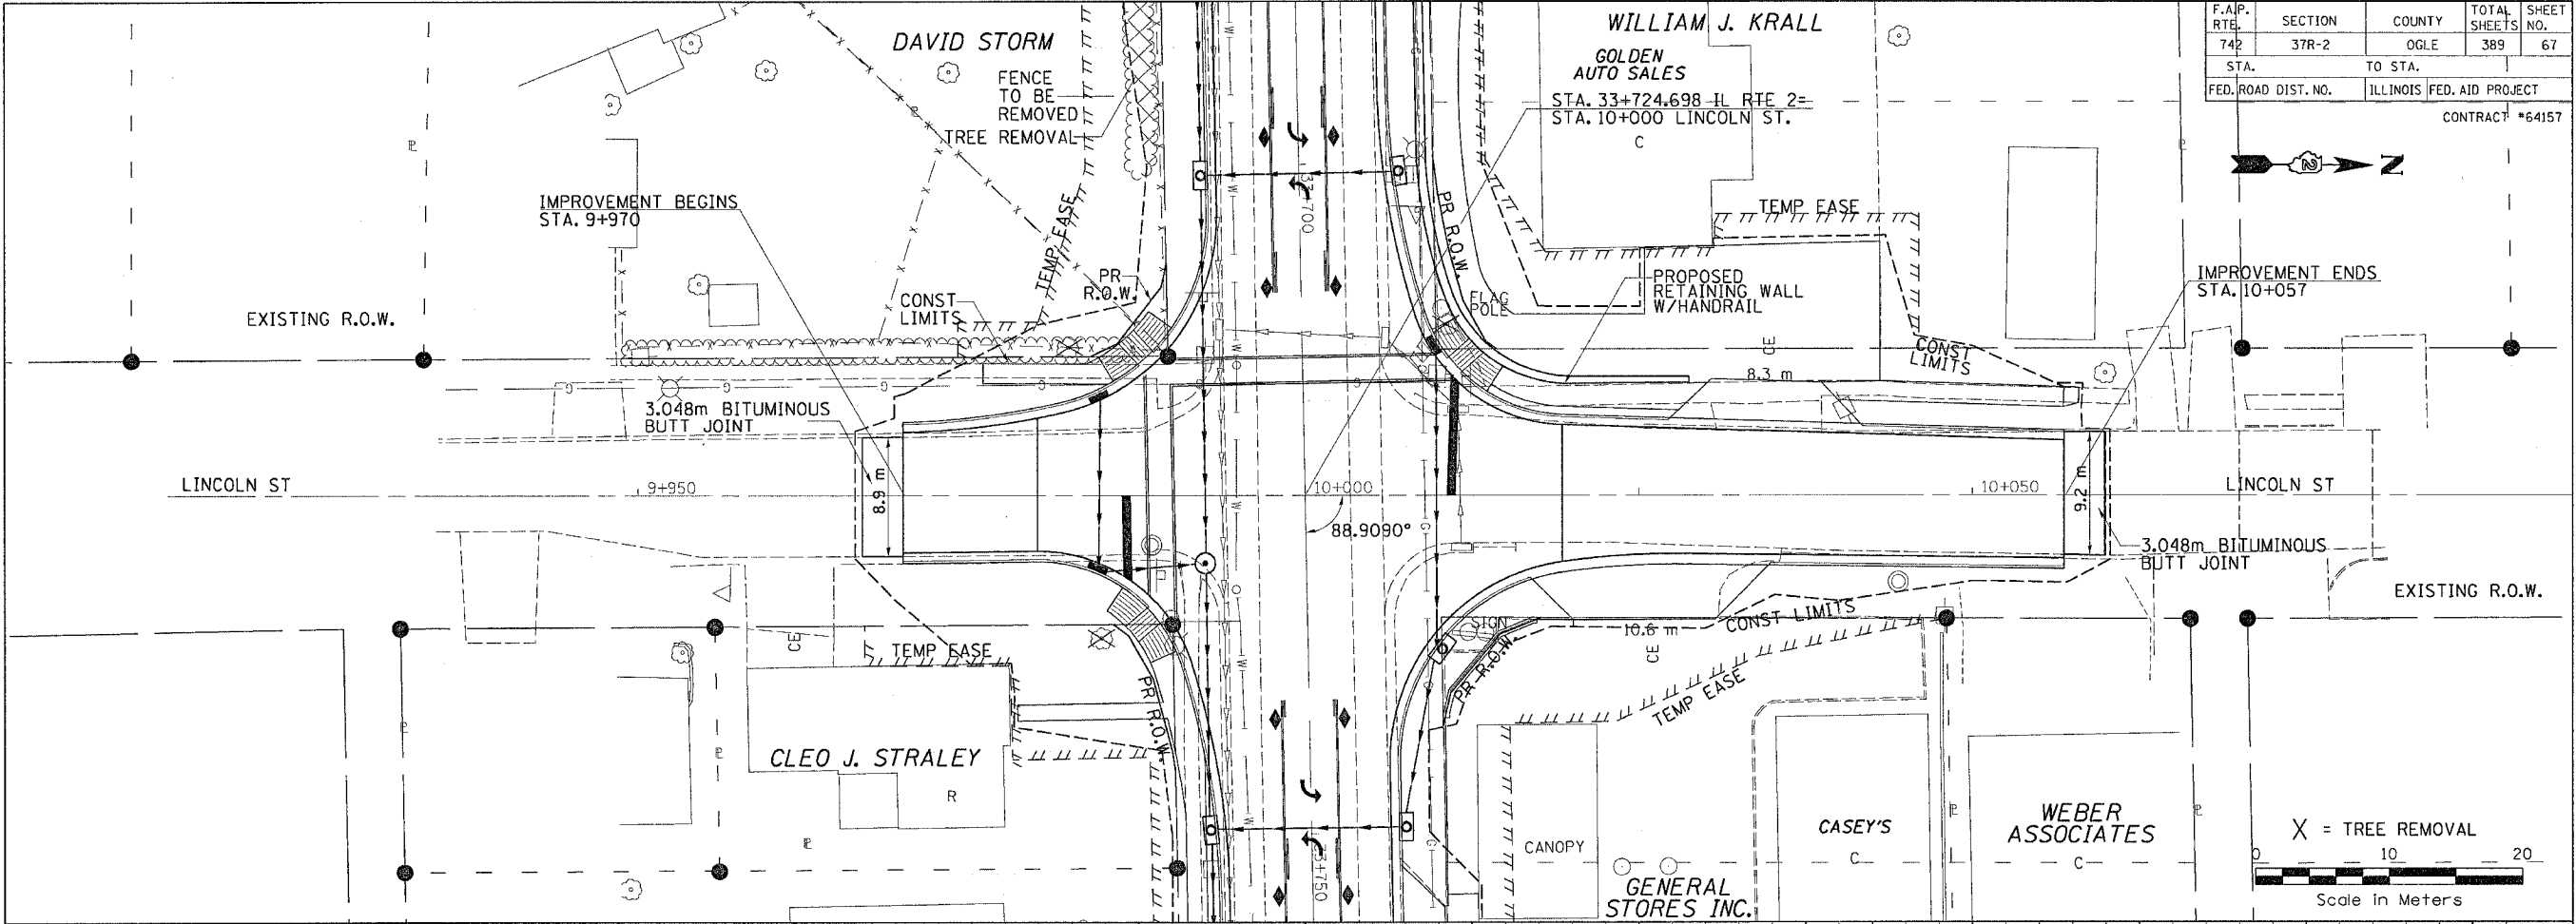

LINCOLN STREET

Thu Sep 02 11:26:47 2004
 c:\projects\m208096\plan2.dgn