
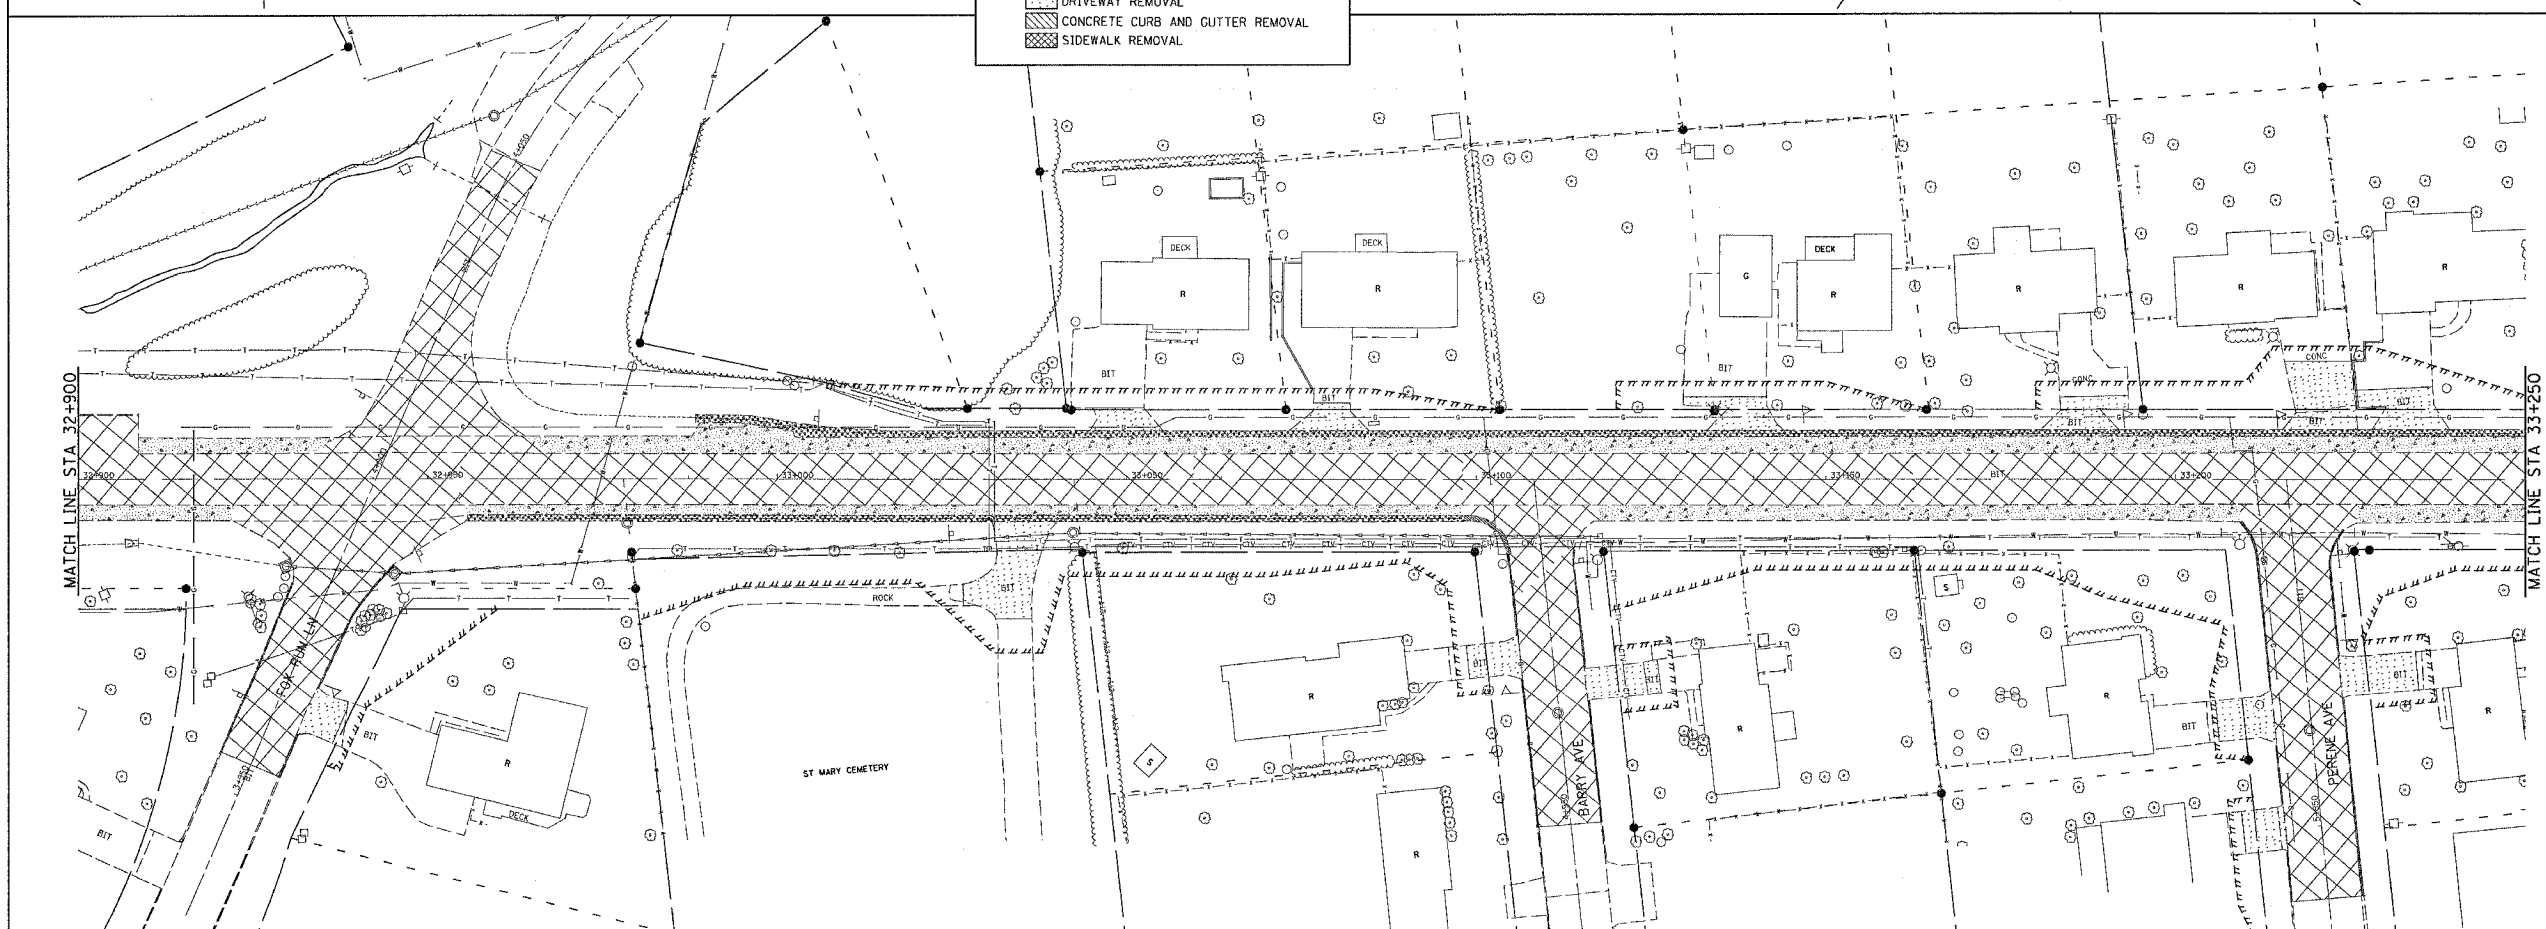


PAVEMENT REMOVAL ITEMS

| F.A.P. RTE. | SECTION | COUNTY | TOTAL SHEETS | SHEET NO. |
|---------------------|---------|----------|------------------|-----------|
| 742 | 37R-2 | OGLE | 389 | 74 |
| STA. | | TO STA. | | |
| FED. ROAD DIST. NO. | | ILLINOIS | FED. AID PROJECT | |
| CONTRACT #64157 | | | | |

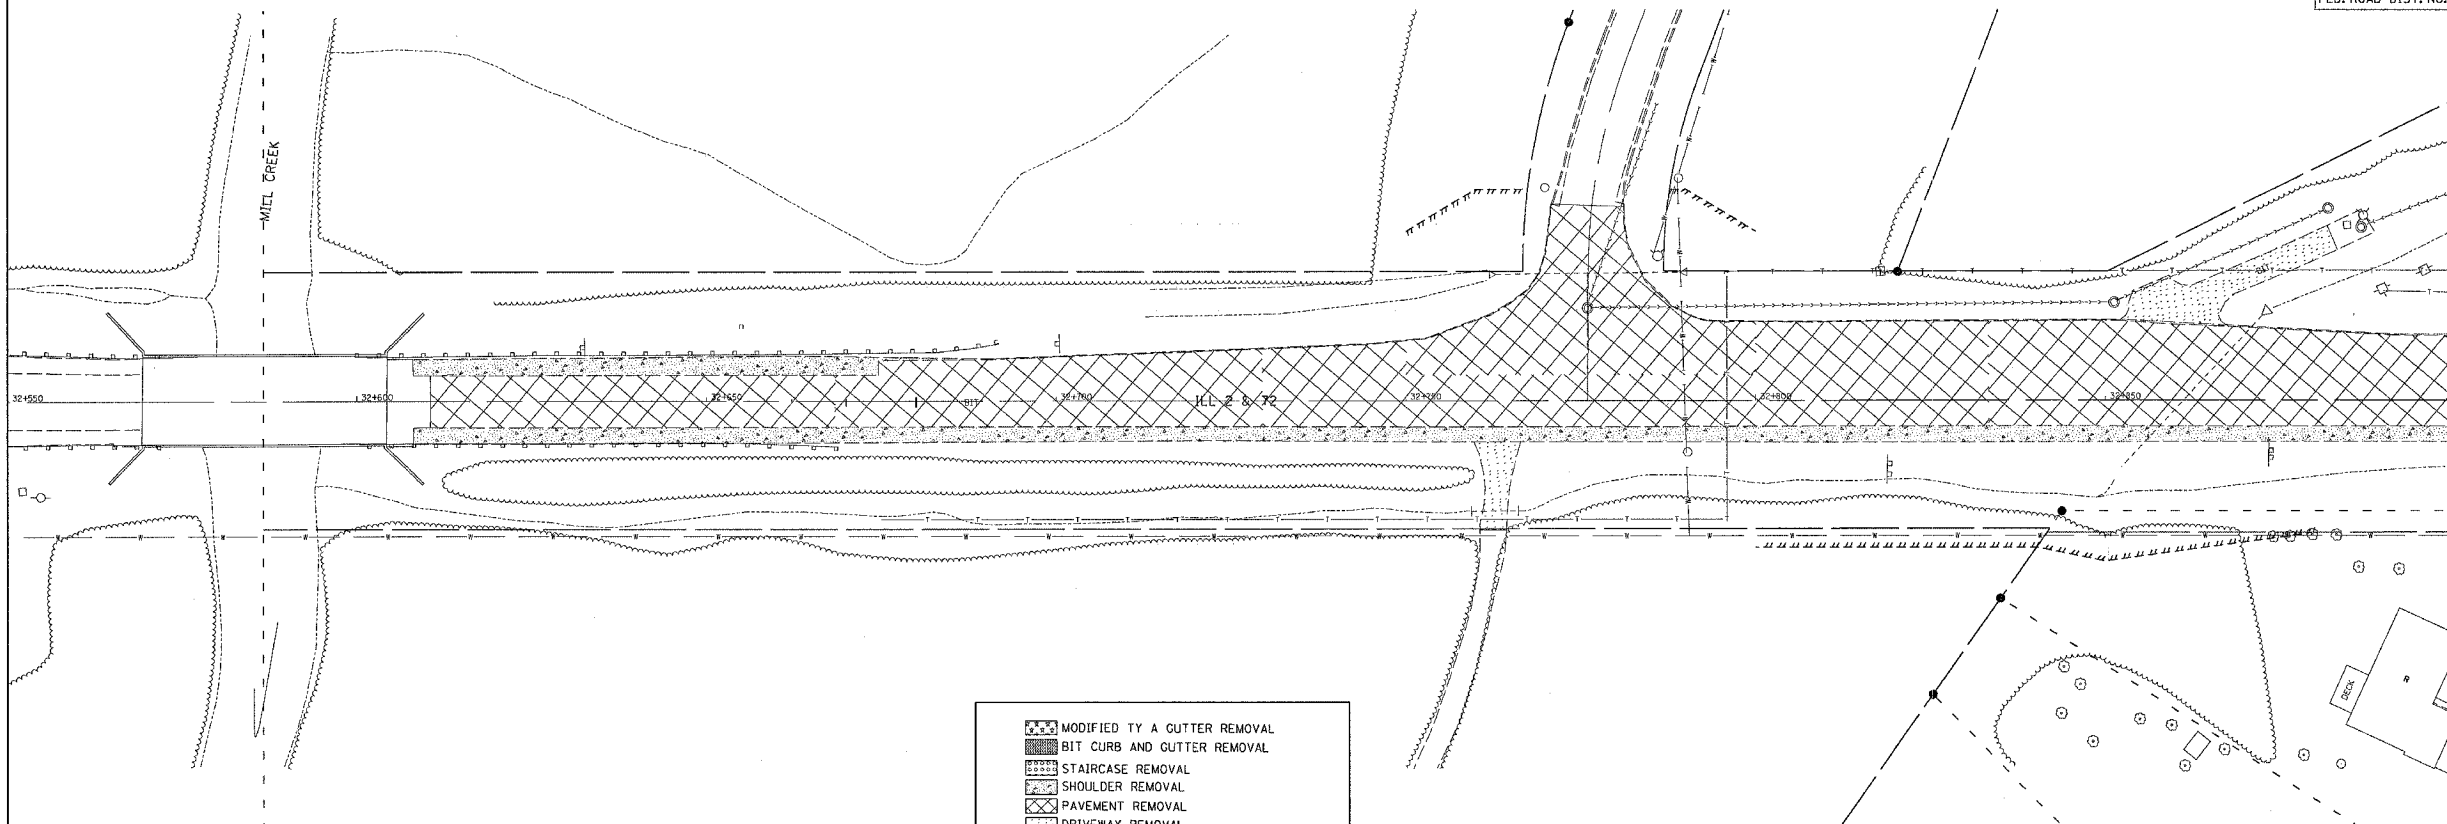

PAVEMENT REMOVAL ITEMS