


PAVEMENT JOINT DETAILS

F.A.P. RTE.	SECTION	COUNTY	TOTAL SHEETS	SHEET NO.
742	37R-2	OGLE	389	80
STA. 32+975		TO STA. 33+150		
FED. ROAD DIST. NO.		ILLINOIS	FED. AID PROJECT	
CONTRACT #64157				



BY	DATE


FINAL SURVEY	SURVEYED
NOTE BOOK	PLOTTED
NO.	TEMPLATE
	AREAS
	CHECKED

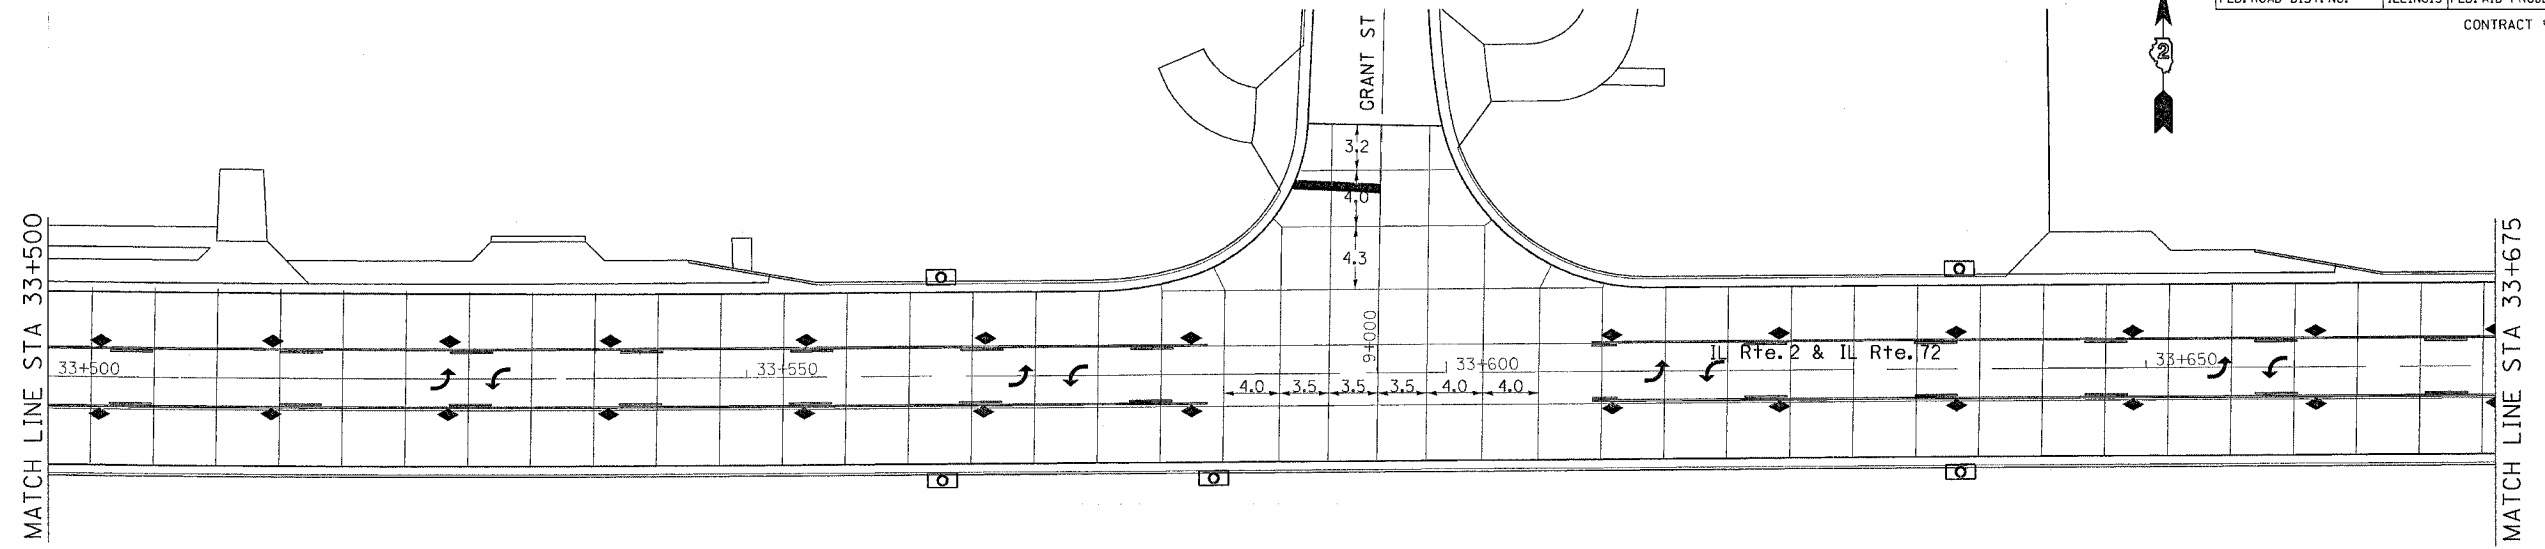

TRANSVERSE JOINT SPACING IS 4.5m UNLESS OTHERWISE NOTED

BY	DATE

ORIGINAL SURVEY	SURVEYED
NOTE BOOK	PLOTTED
NO.	TEMPLATE
	AREAS
	CHECKED

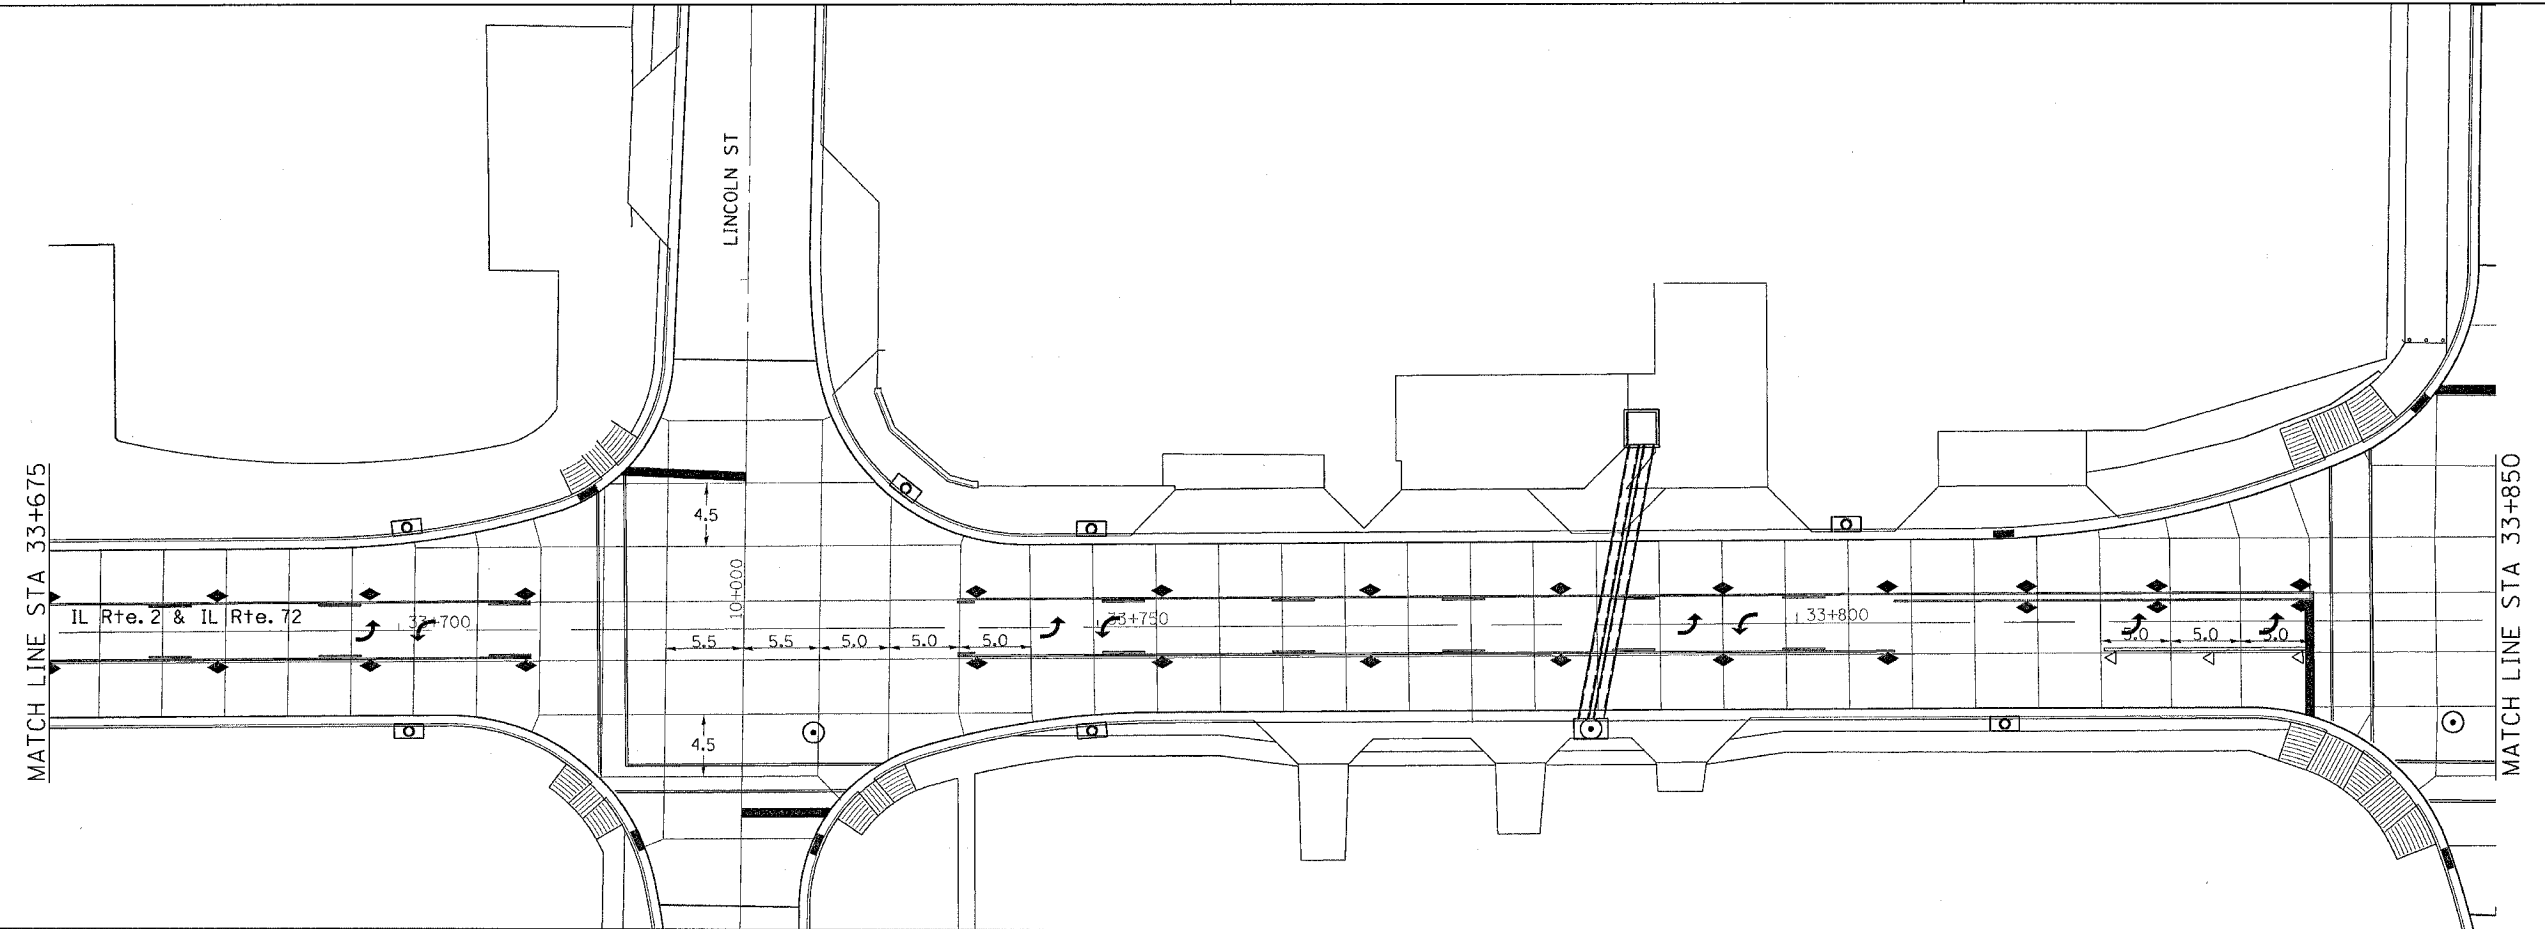

PAVEMENT JOINT DETAILS

Fr, Aug 27, 13, 20:35, 2004
 c:\projects\m28895\pavejoint.dgn