

# DRAINAGE DETAILS

F.A.P. RTE.	SECTION	COUNTY	TOTAL SHEETS	SHEET NO.
742	37R-2	OGLE	389	98
STA. 33+850		TO STA. 34+025		
FED. ROAD DIST. NO.		ILLINOIS FED. AID PROJECT		
CONTRACT #64157				

TOP ELEV. = LID ELEV



BY	DATE



  

NO.	AREAS CHECKED

BY	DATE

NO.	AREAS CHECKED

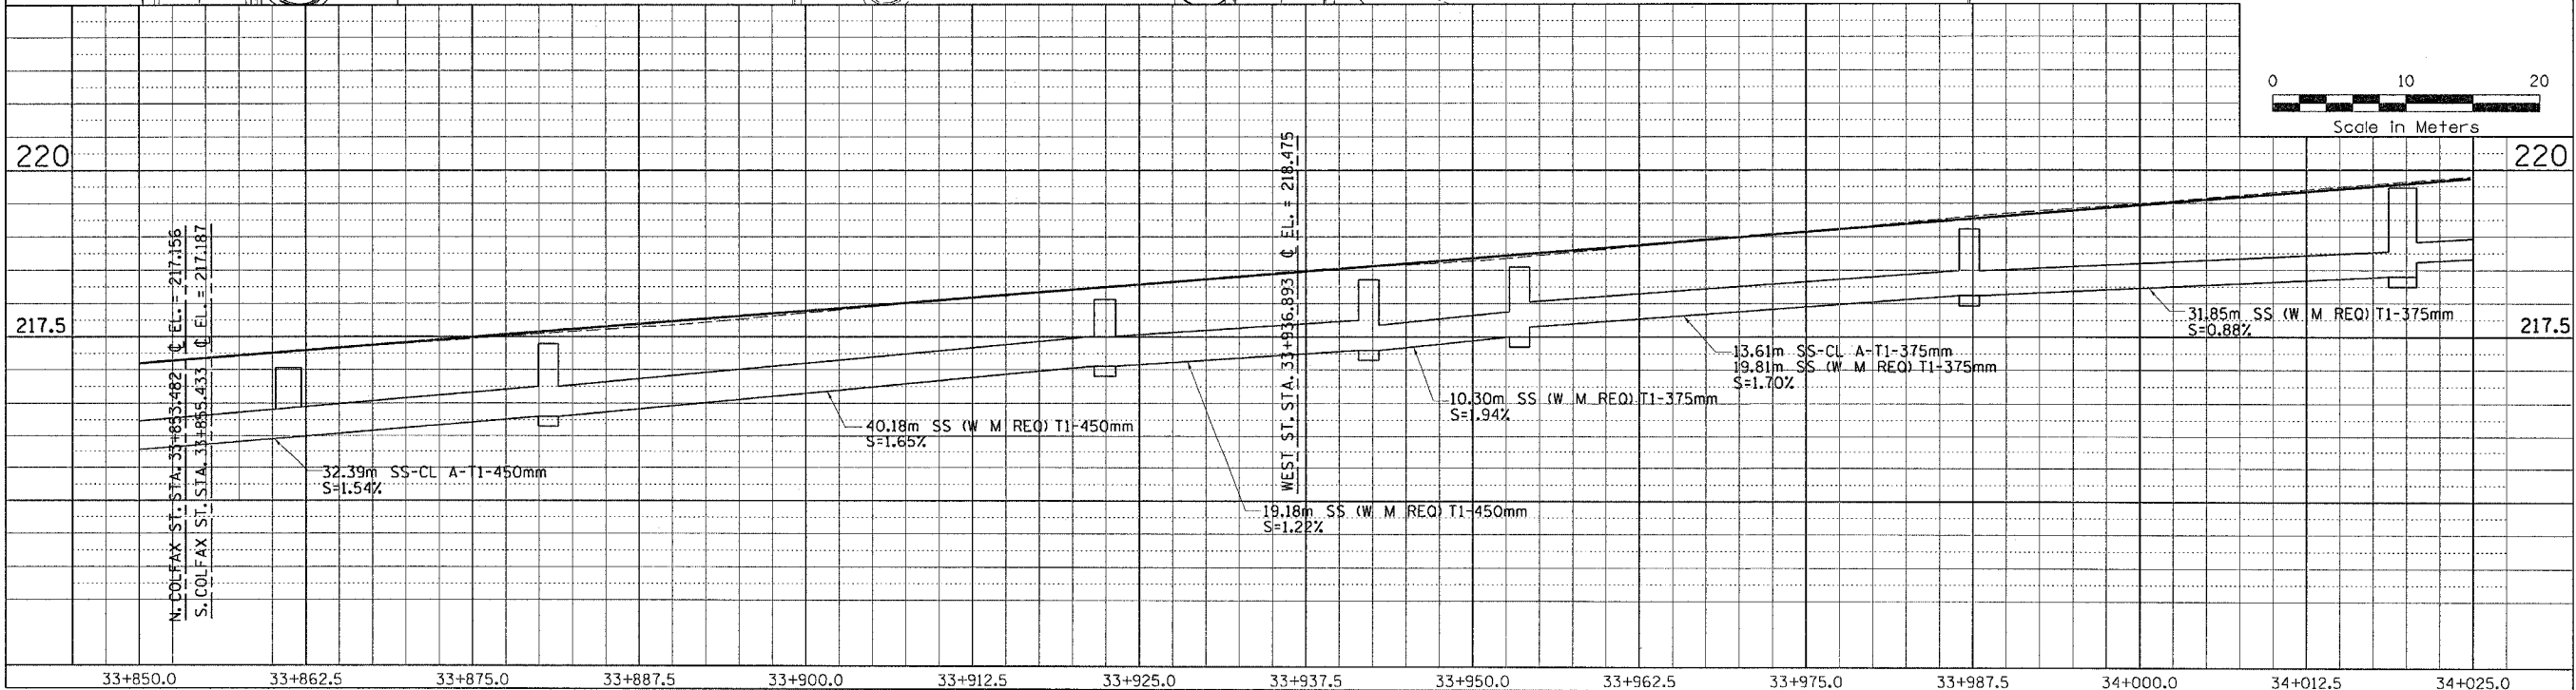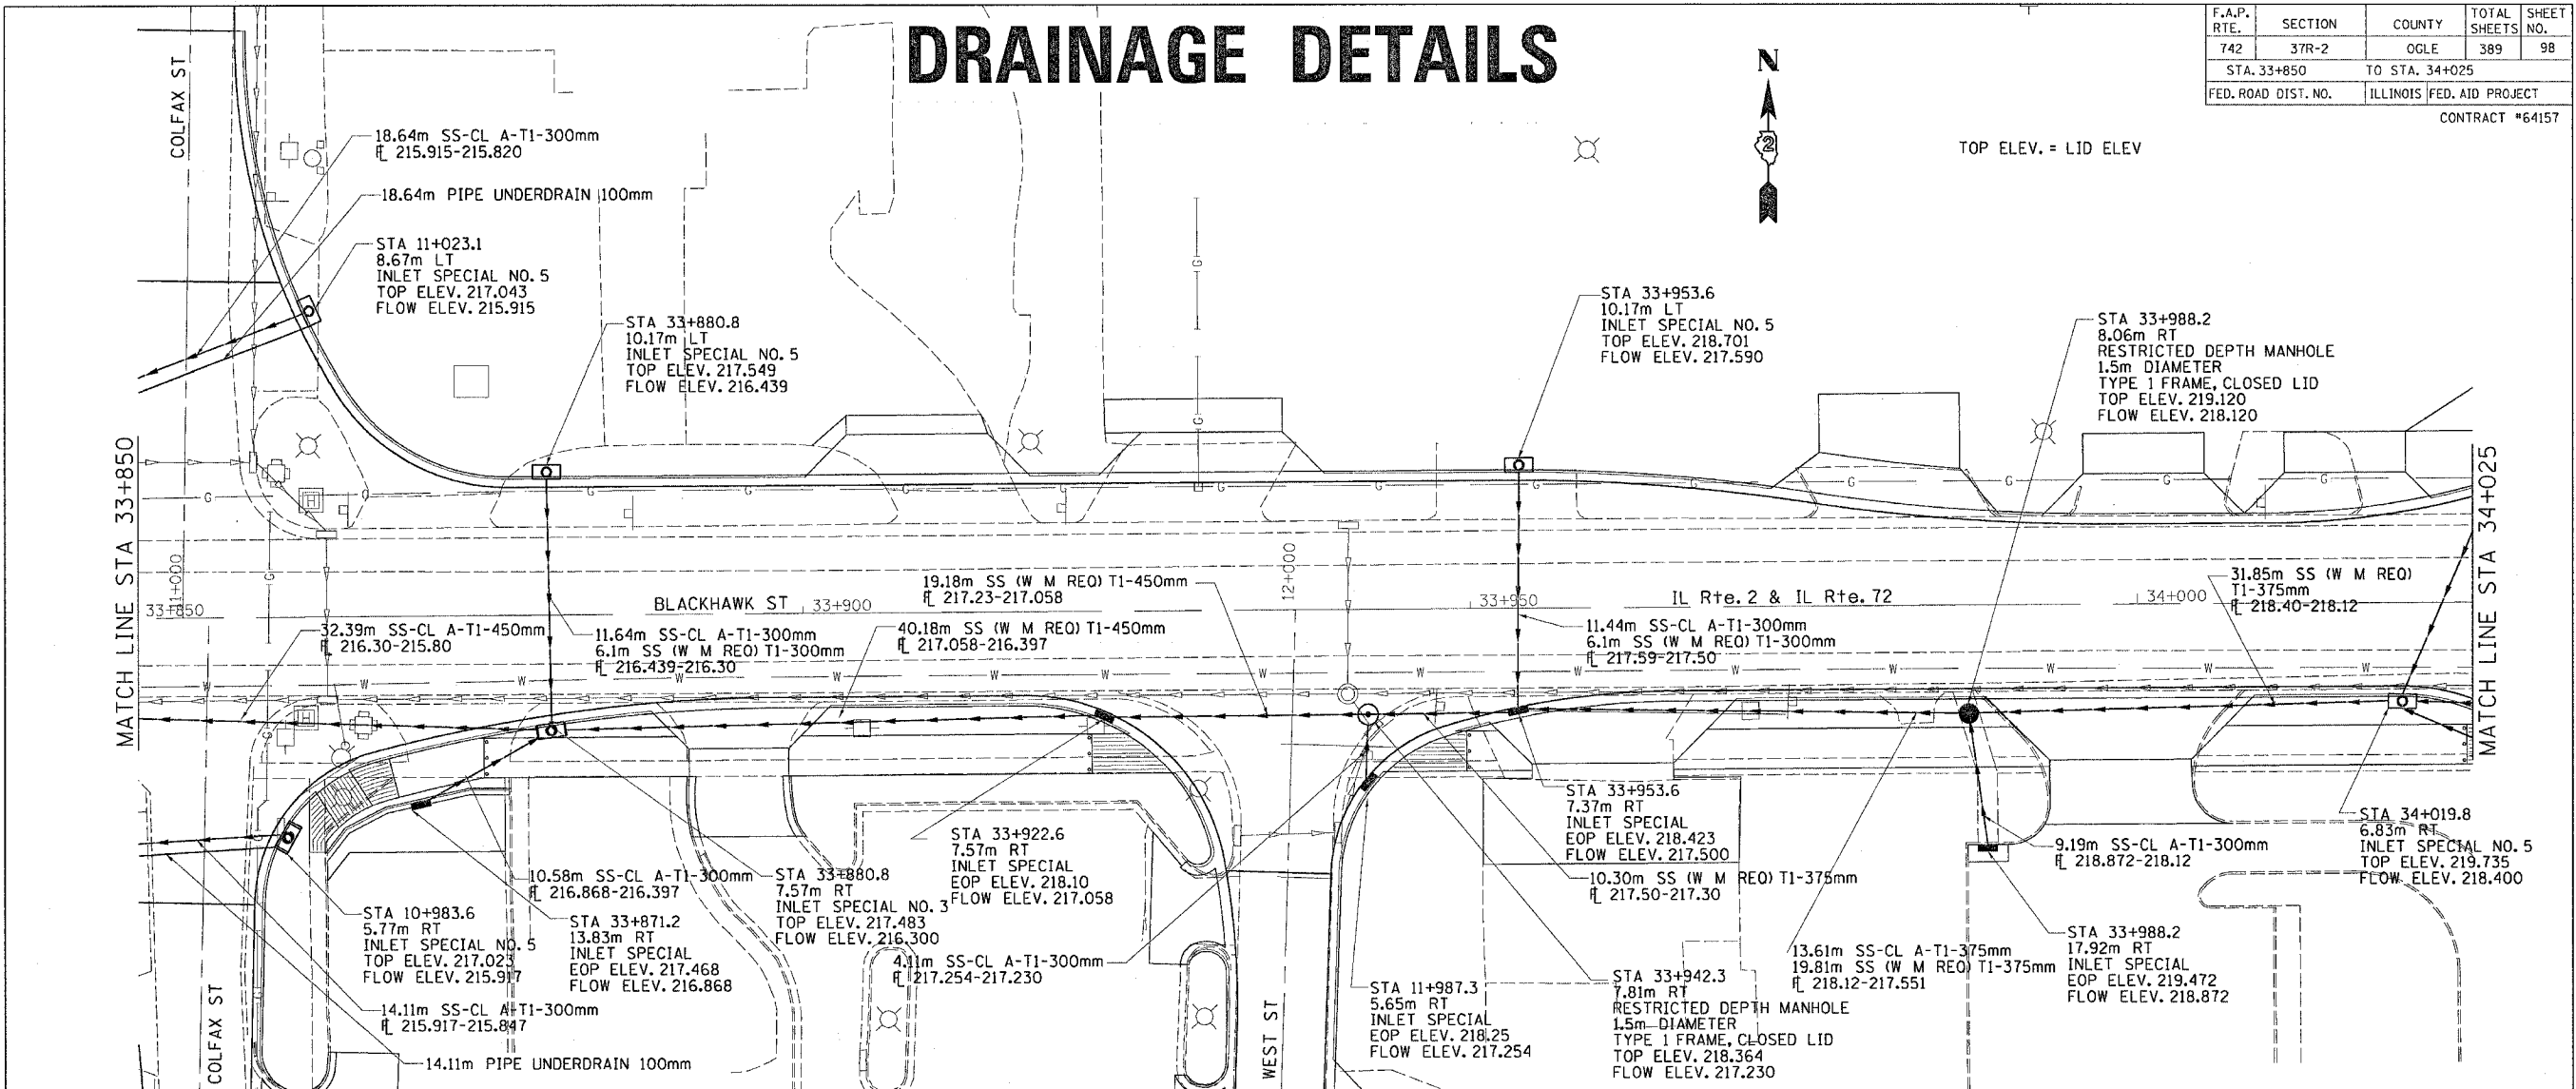

## DRAINAGE DETAILS

Thu Sep 02 11:26:50 2004  
 at:Project\ta\268955\drainage.dgn