




DRAINAGE DETAILS

F.A.P. RTE.	SECTION	COUNTY	TOTAL SHEETS	SHEET NO.
742	37R-2	OGLE	389	100
STA. 34+200		TO STA. 34+375		
FED. ROAD DIST. NO.		ILLINOIS FED. AID PROJECT		
		CONTRACT # 64157		

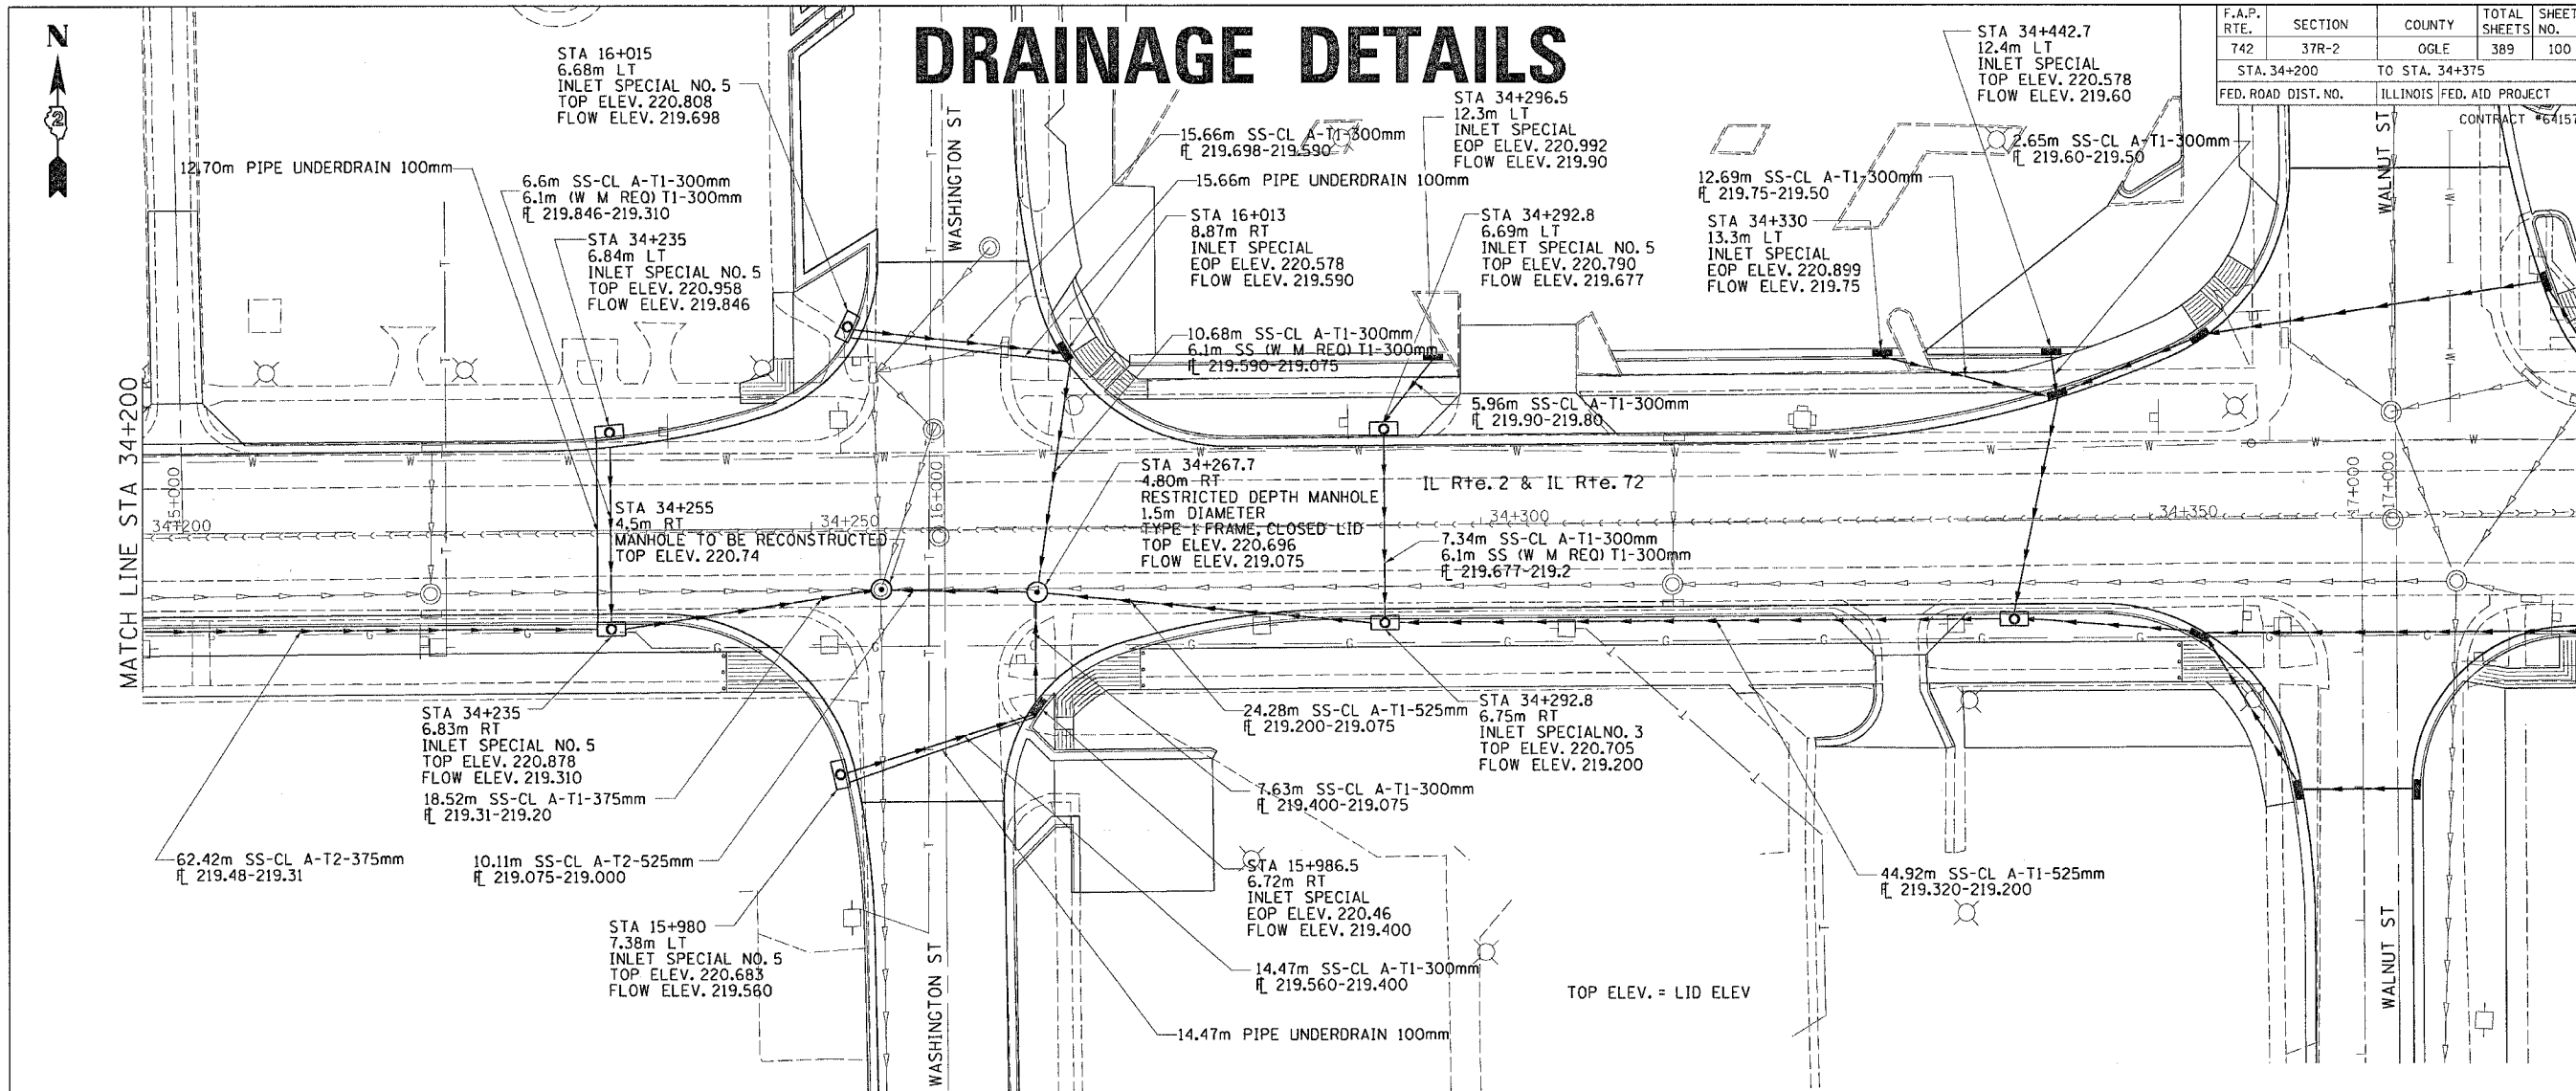

FINAL SURVEY	DATE
NO.	
AREAS CHECKED	
PLOTTED	
BY	

ORIGINAL SURVEY	DATE
NO.	
AREAS CHECKED	
PLOTTED	
BY	

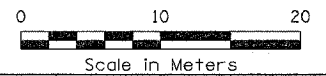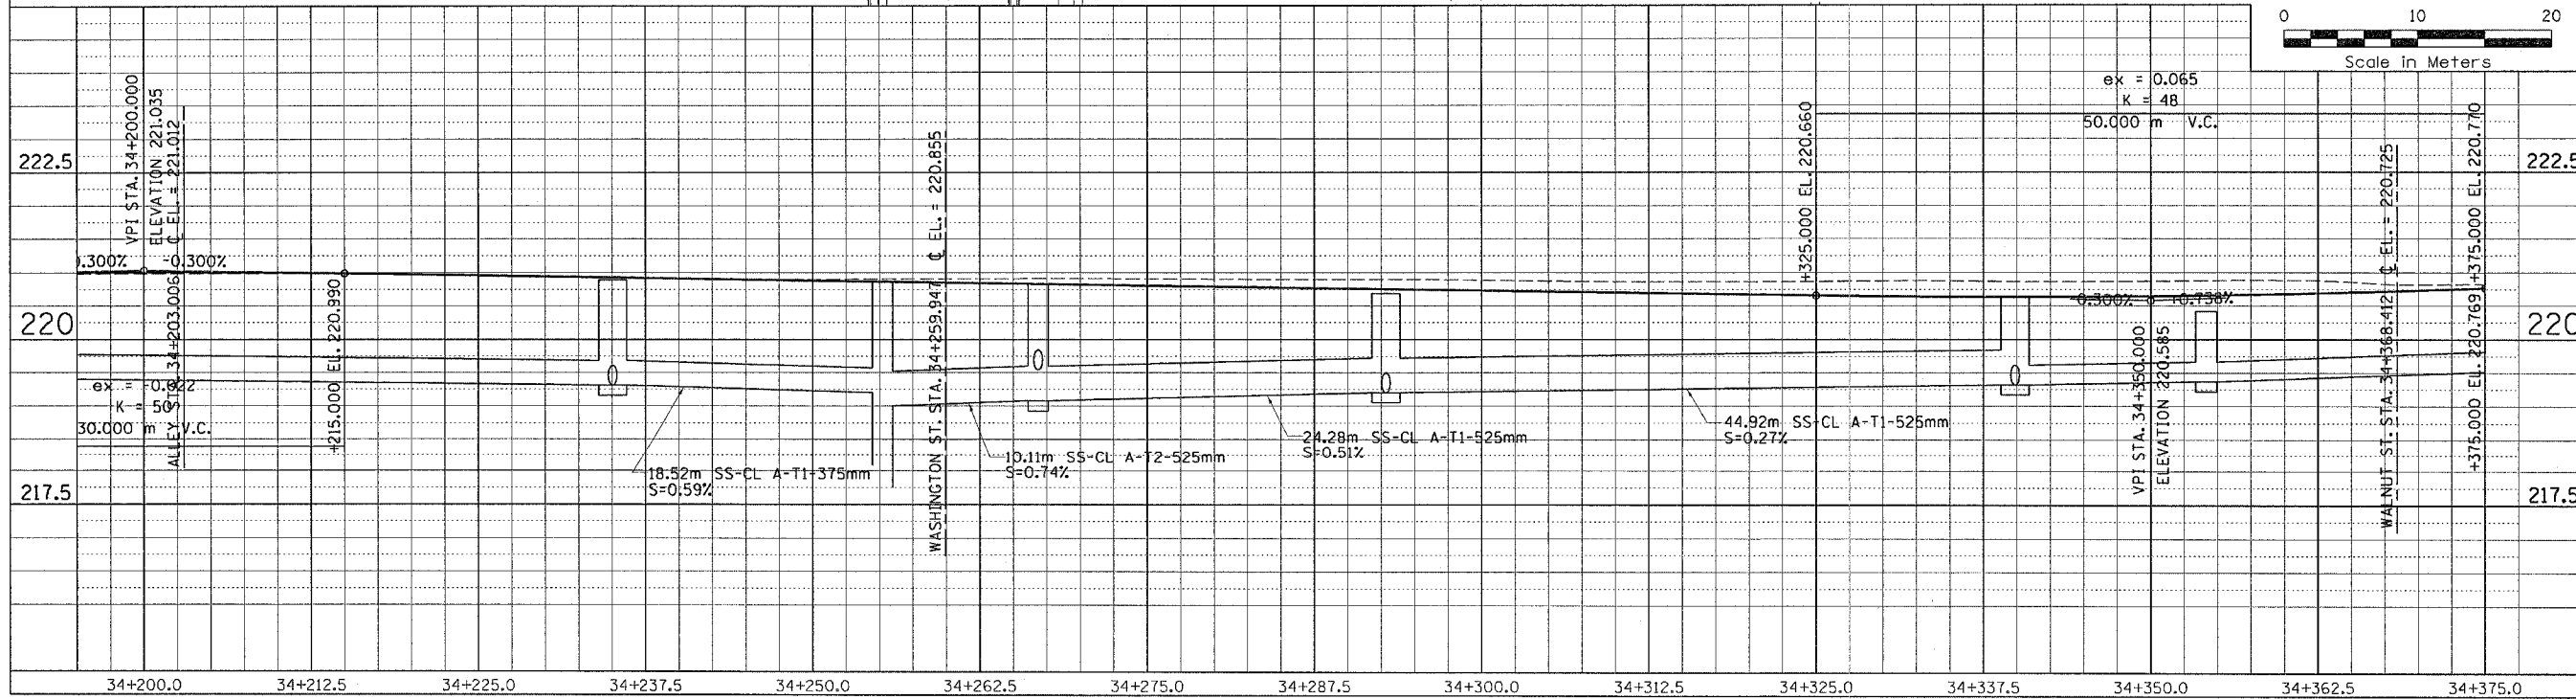

DRAINAGE DETAILS

Thu Sep 02 11:26:50 2004
 c:\projects\m268095\drainage.dgn