


# DRAINAGE DETAILS



F.A.P. RTE.	SECTION	COUNTY	TOTAL SHEETS	SHEET NO.
742	37R-2	OGLE	389	109
STA.		TO STA.		
FED. ROAD DIST. NO.		ILLINOIS	FED. AID PROJECT	
CONTRACT #64157				

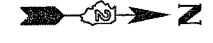

BY	DATE

BY	DATE

Thu Sep 02 11:24:10 2004  
 c:\p-r-o-jects\m2005\6\drainage

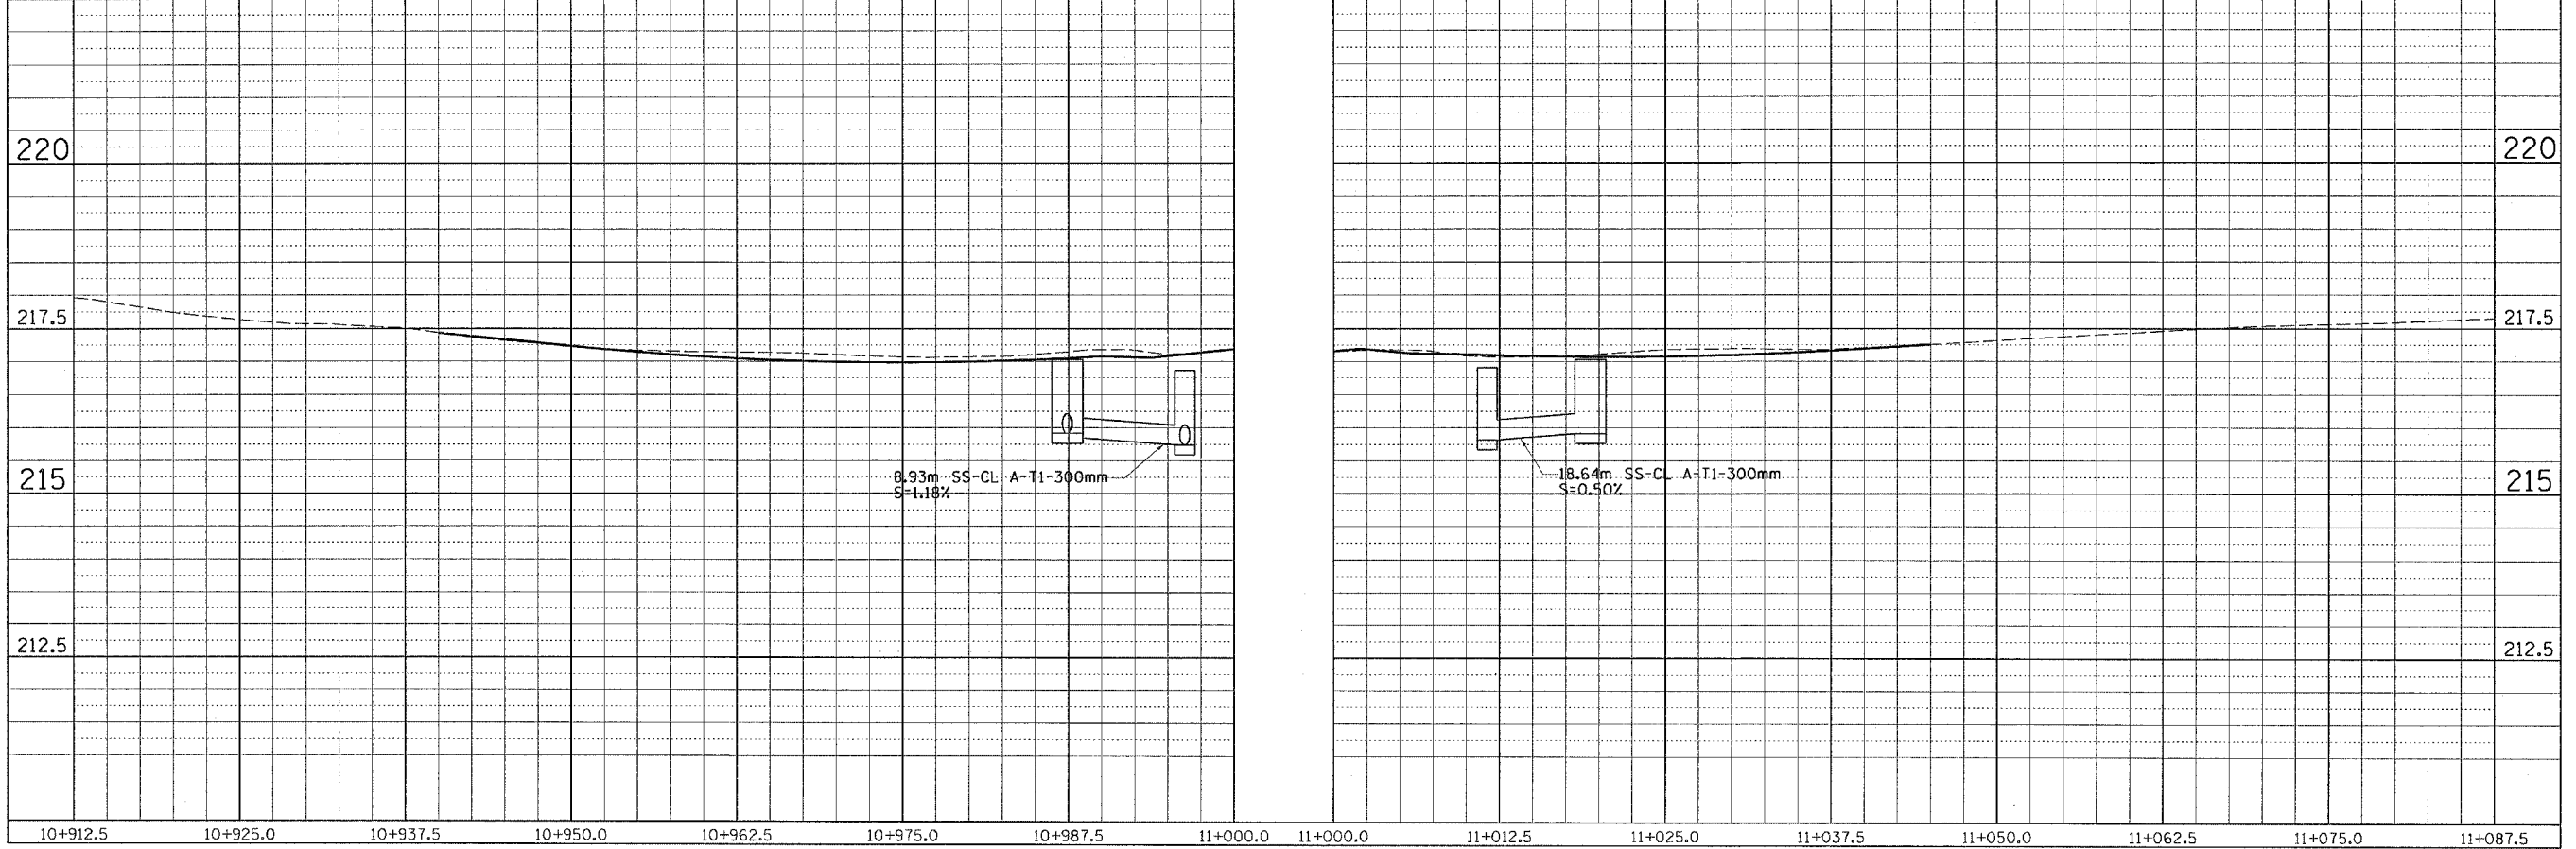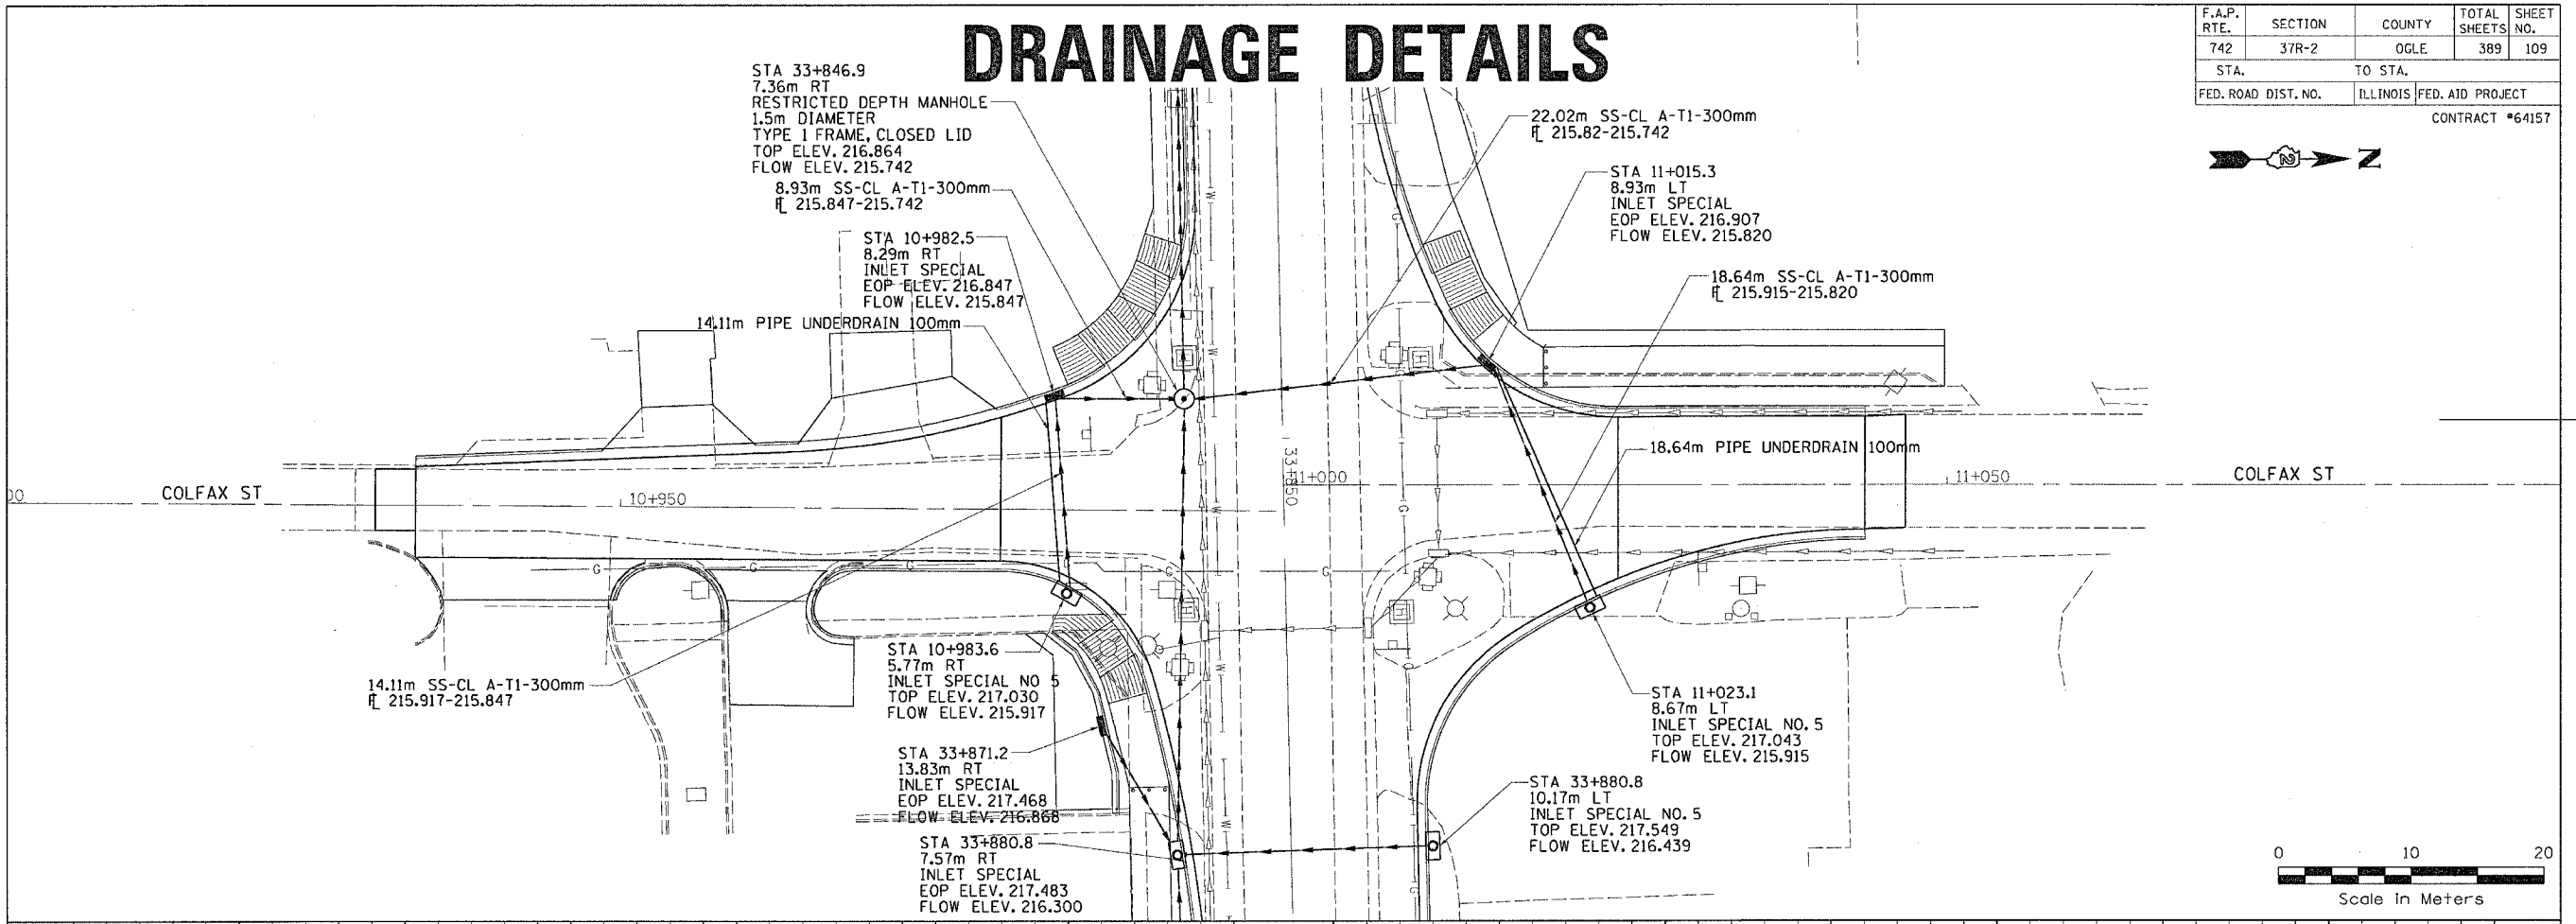

**COLFAX ST DRAINAGE DETAILS**