


DRAINAGE DETAILS




F.A.P. RTE.	SECTION	COUNTY	TOTAL SHEETS	SHEET NO.
742	37R-2	OGLE	389	112
STA.		TO STA.		
FED. ROAD DIST. NO.		ILLINOIS FED. AID PROJECT		
CONTRACT #64157				

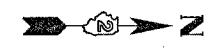

DATE	BY

DATE	BY

Thu Sep 02 11:24:11 2004
 c:\projects\m200096\drainage

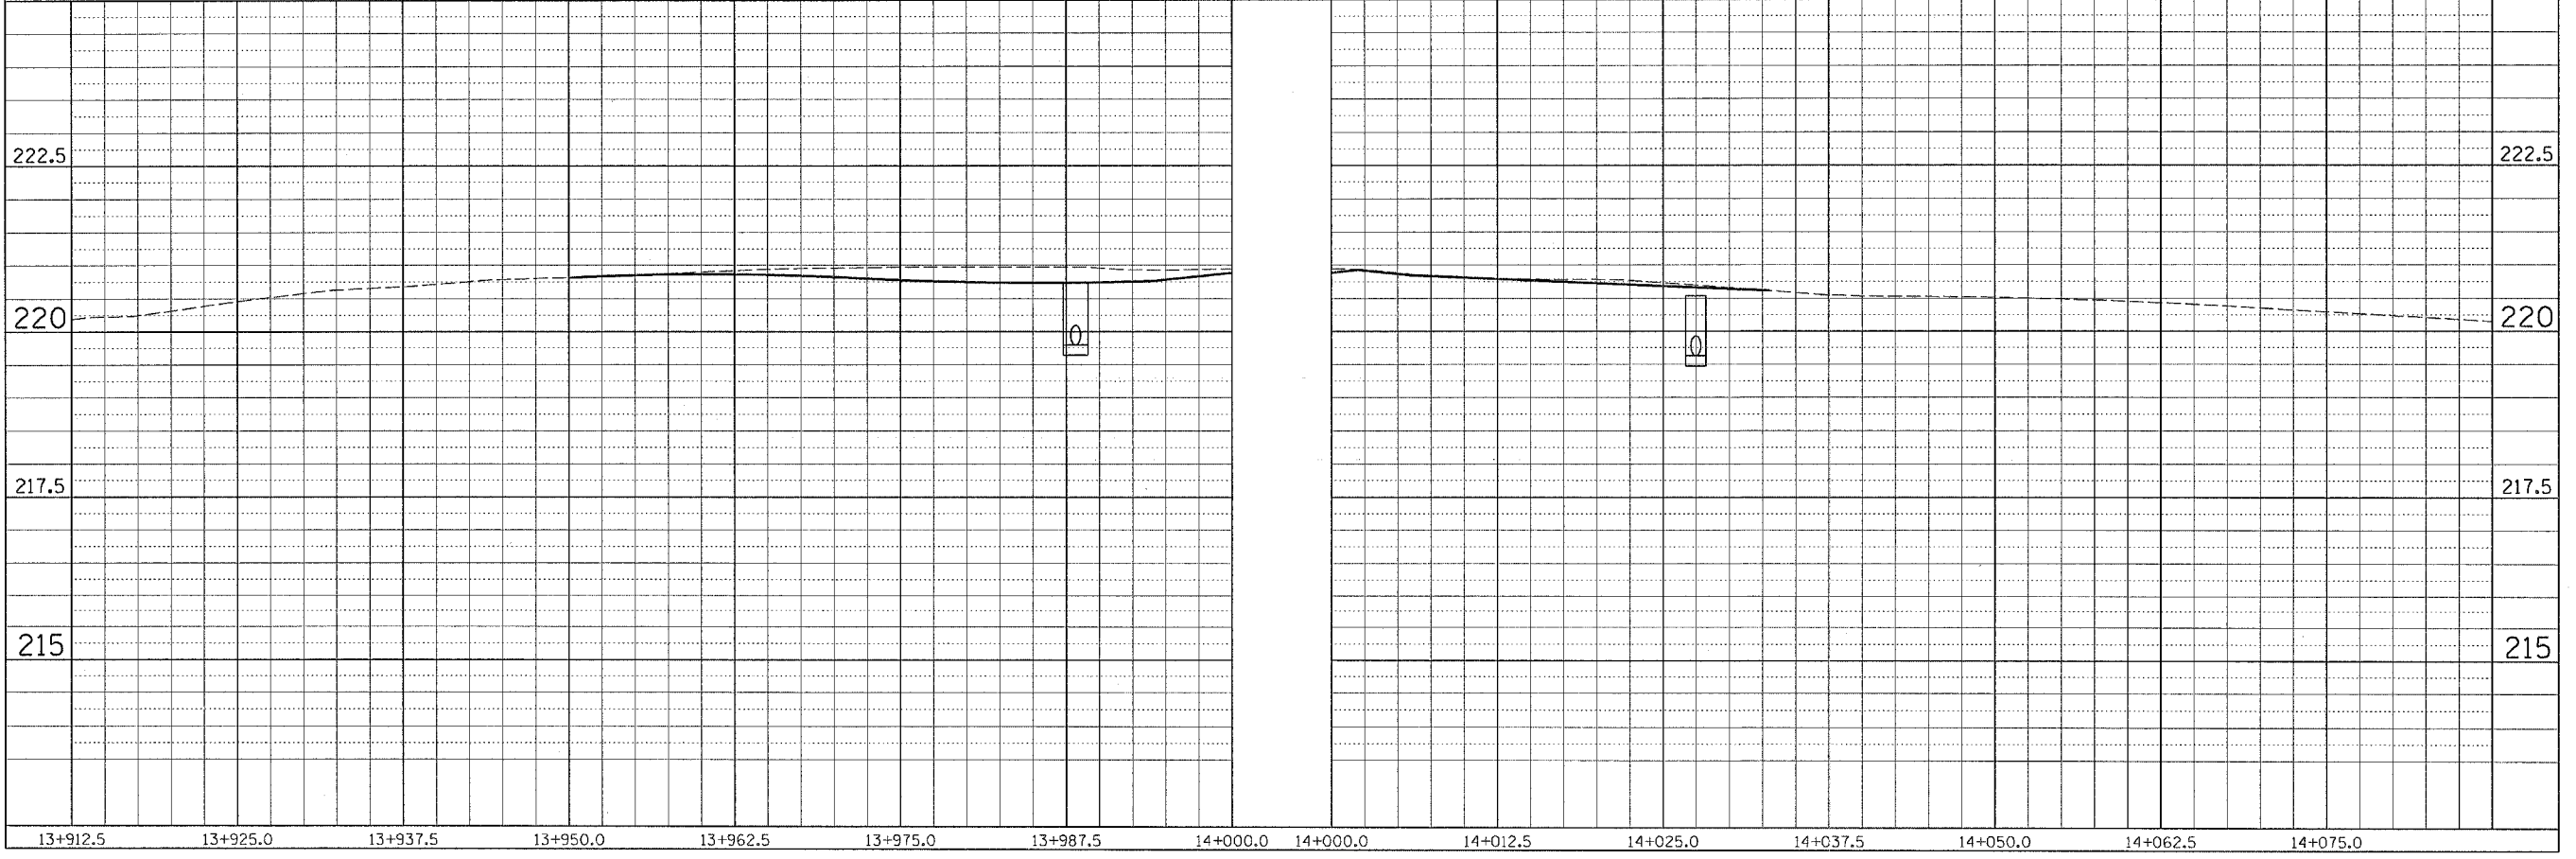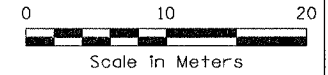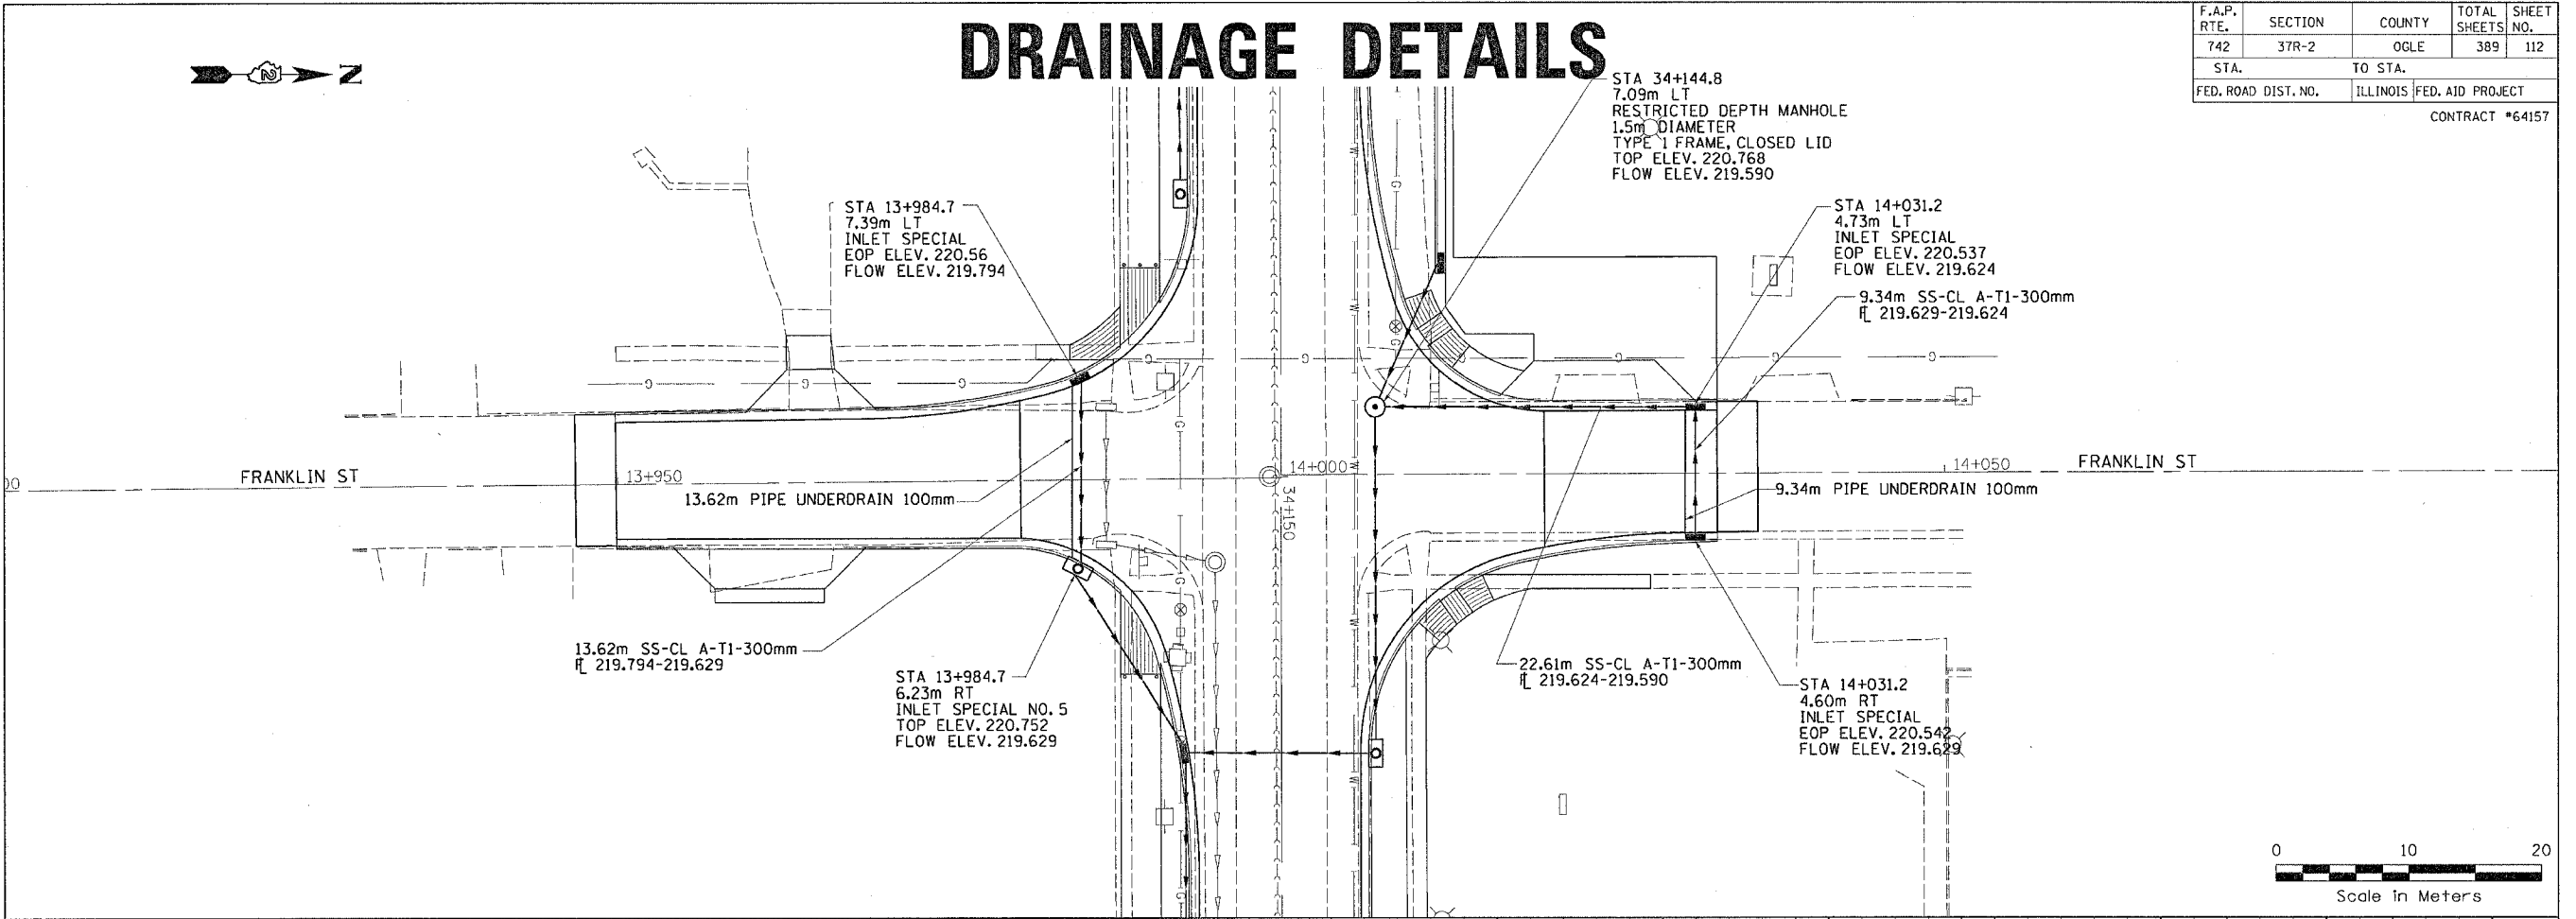

FRANKLIN ST DRAINAGE DETAILS