
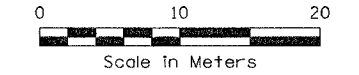


DRAINAGE DETAILS



| F.A.P. RTE. | SECTION | COUNTY | TOTAL SHEETS | SHEET NO. |
|---------------------|---------|---------------------------|--------------|-----------|
| 742 | 37R-2 | OGLE | 389 | 113 |
| STA. | | TO STA. | | |
| FED. ROAD DIST. NO. | | ILLINOIS FED. AID PROJECT | | |
| CONTRACT #64157 | | | | |

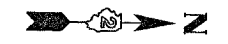

| PLAN | BY | DATE |
|--------------------|----|------|
| SURVEYED | | |
| PLOTTED | | |
| NOTE BOOK | | |
| ALIGNMENT CHECKED | | |
| RT. OF WAY CHECKED | | |
| NO. | | |
| CADD FILE NAME | | |

| PLAN | BY | DATE |
|-------------------------|----|------|
| SURVEYED | | |
| PLOTTED | | |
| NOTE BOOK | | |
| GRADES CHECKED | | |
| B.M. NOTED | | |
| STRUCTURE NOTATIONS CKD | | |
| NO. | | |

Thu Sep 02 11:24:11 2004
 c:\pro\jects\m205056\drainage\

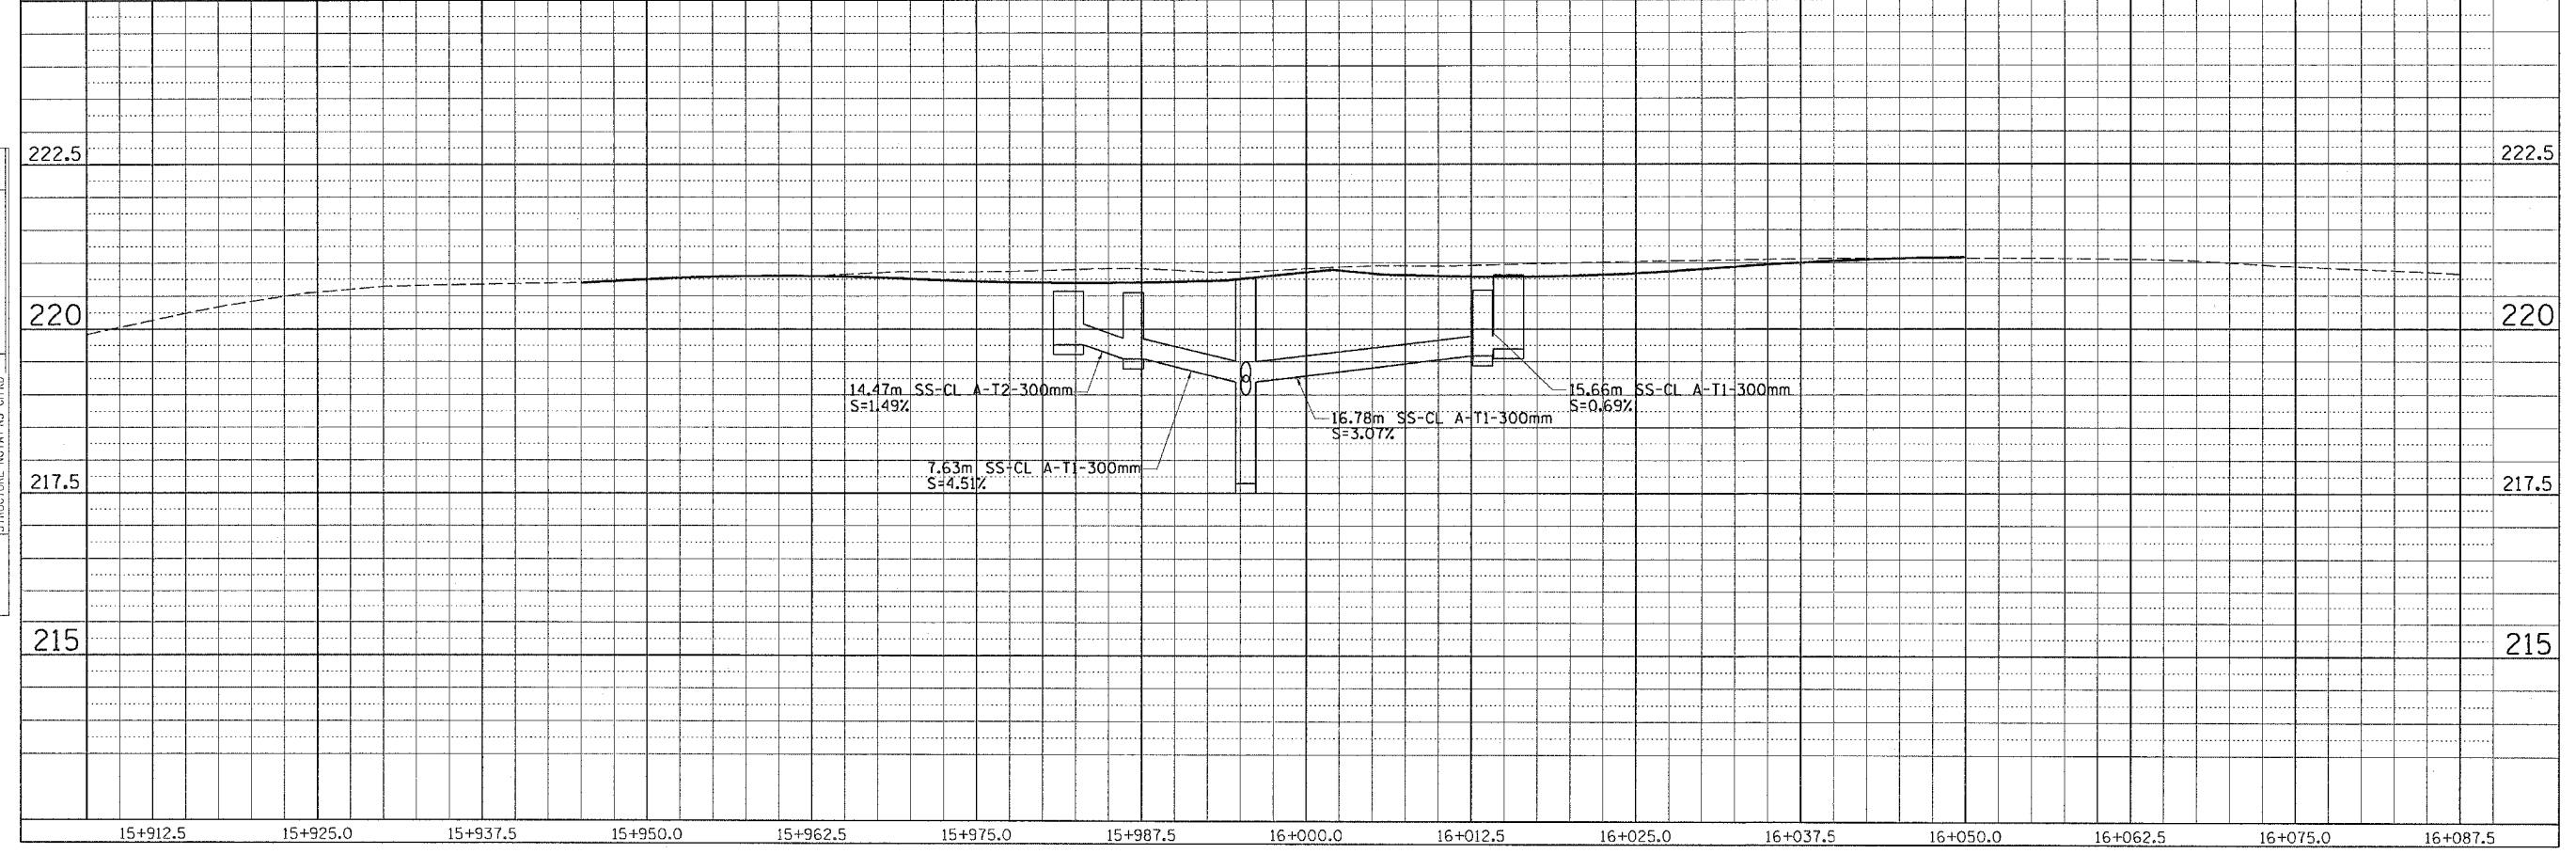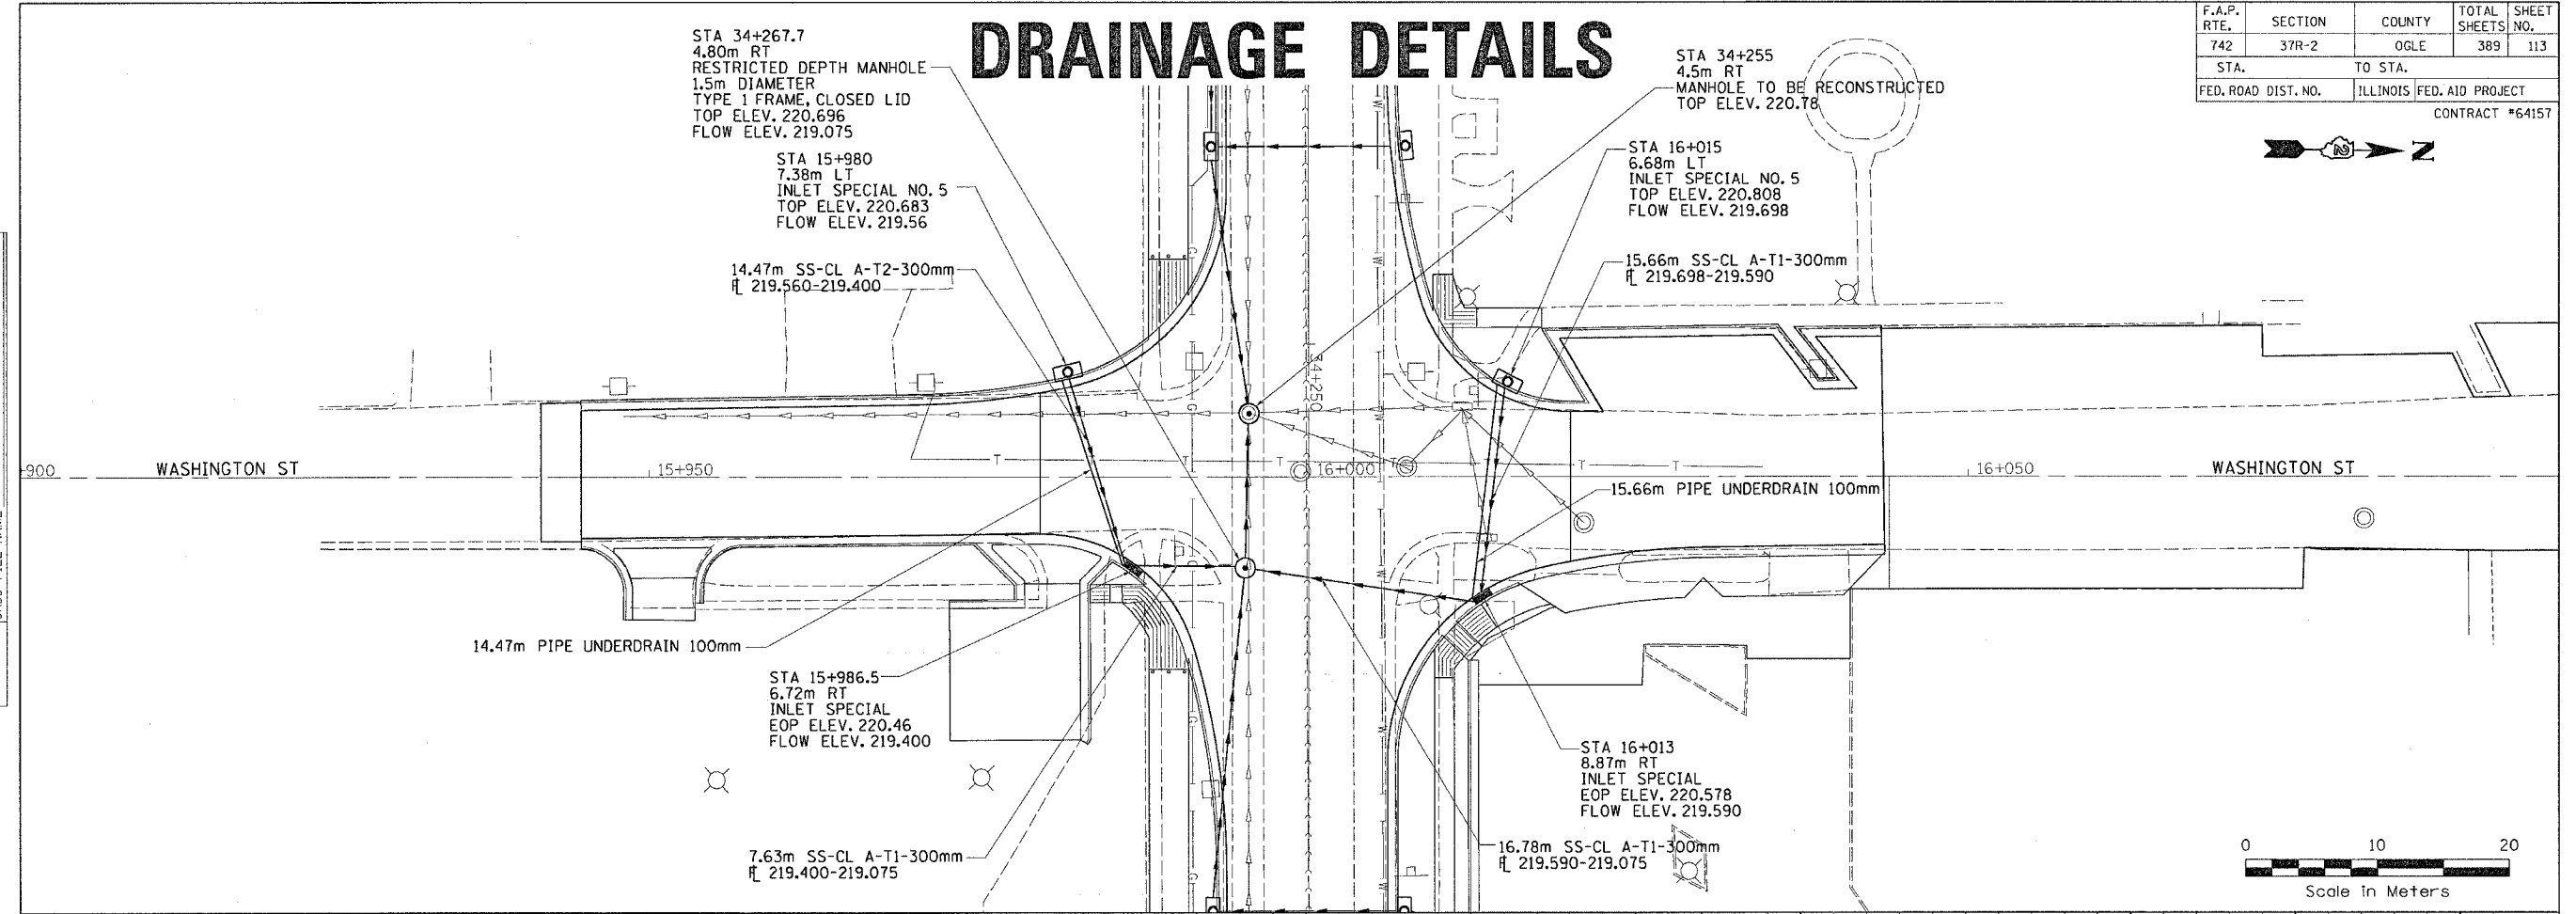

WASHINGTON ST DRAINAGE DETAILS