
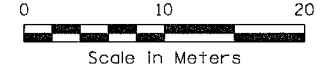
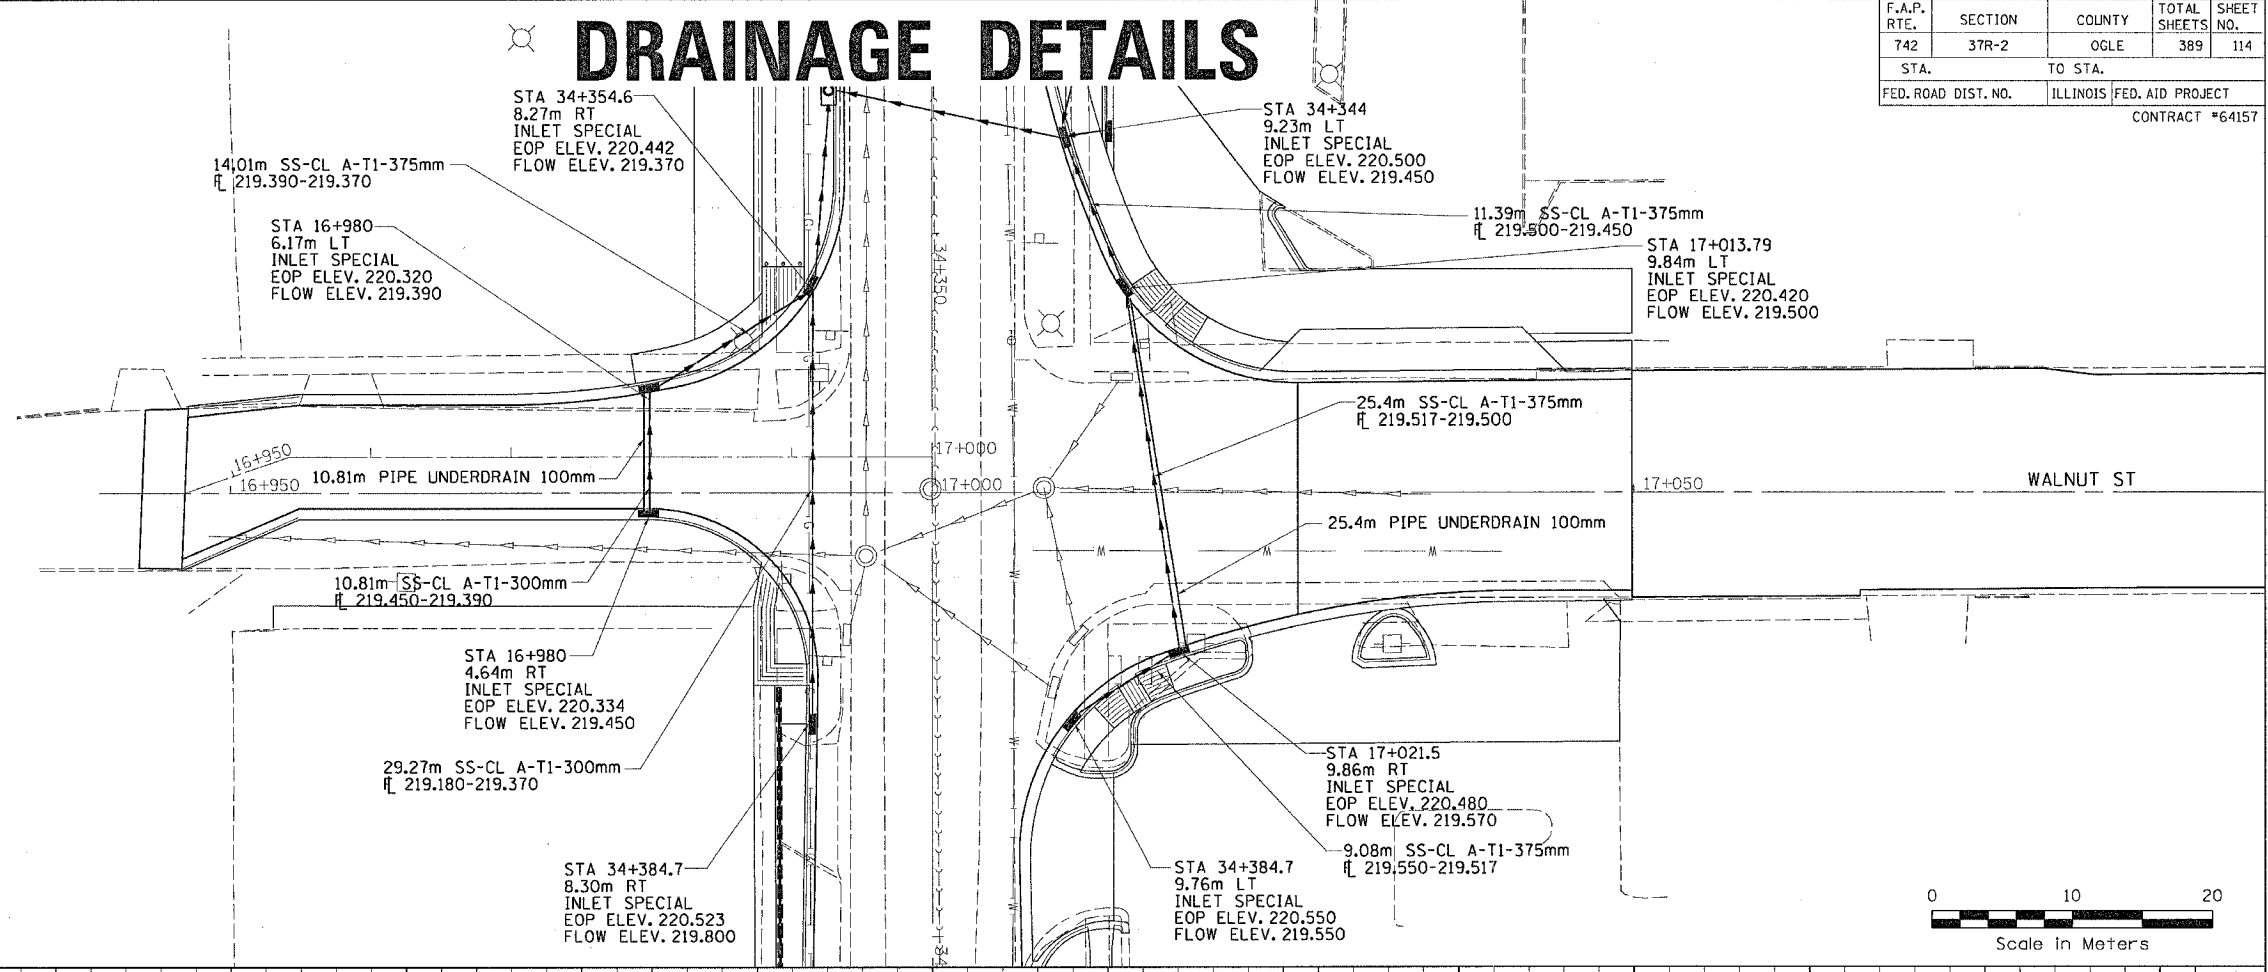


F.A.P. RTE.	SECTION	COUNTY	TOTAL SHEETS	SHEET NO.
742	37R-2	OGLE	389	114
STA.		TO STA.		
FED. ROAD DIST. NO.		ILLINOIS FED. AID PROJECT		
CONTRACT #64157				


DRAINAGE DETAILS

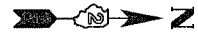

PLAN	BY	DATE
SURVEYED		
PLOTTED		
ALIGNMENT CHECKED		
RT. OF WAY CHECKED		
NO.		
CADD FILE NAME		

PLAN	BY	DATE
SURVEYED		
PLOTTED		
GRADES CHECKED		
B.M. NOTED		
NO.		
STRUCTURE NOTATIONS CHKD		

Thu Sep 02 11:24:11 2004
 c:\projects\m208096\drainage\2.dwg

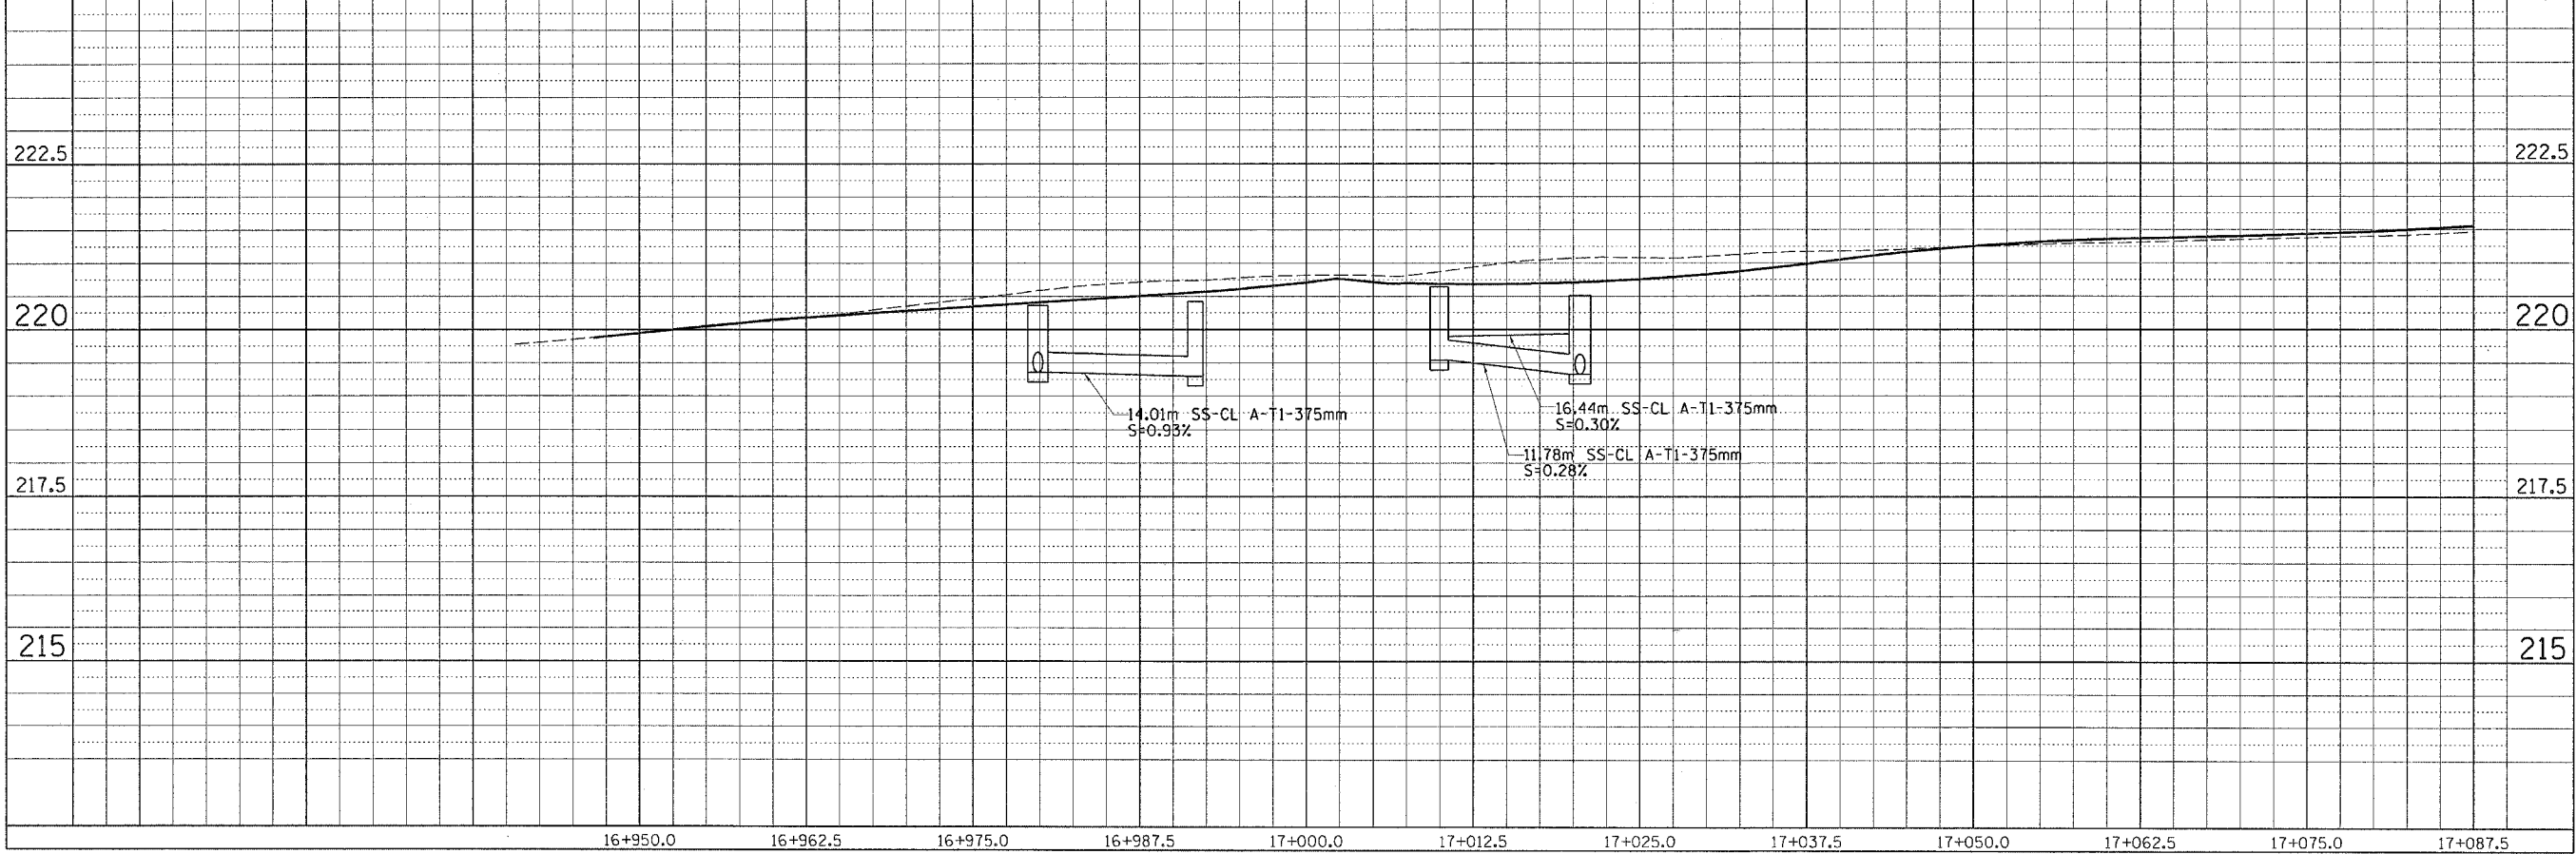

WALNUT ST DRAINAGE DETAILS