



SEEDING, SODDING, & PAVEMENT MARKING DETAILS

F.A.P. RTE.	SECTION	COUNTY	TOTAL SHEETS	SHEET NO.
742	37R-2	OGLE	389	118
STA. 32+975		TO STA. 33+150		
FED. ROAD DIST. NO.	ILLINOIS	FED. AID PROJECT	CONTRACT #64157	

FINAL SURVEY	DATE
SURVEYED	BY
PLOTTED	
NOTE BOOK TEMPLATE	
AREAS CHECKED	
NO.	

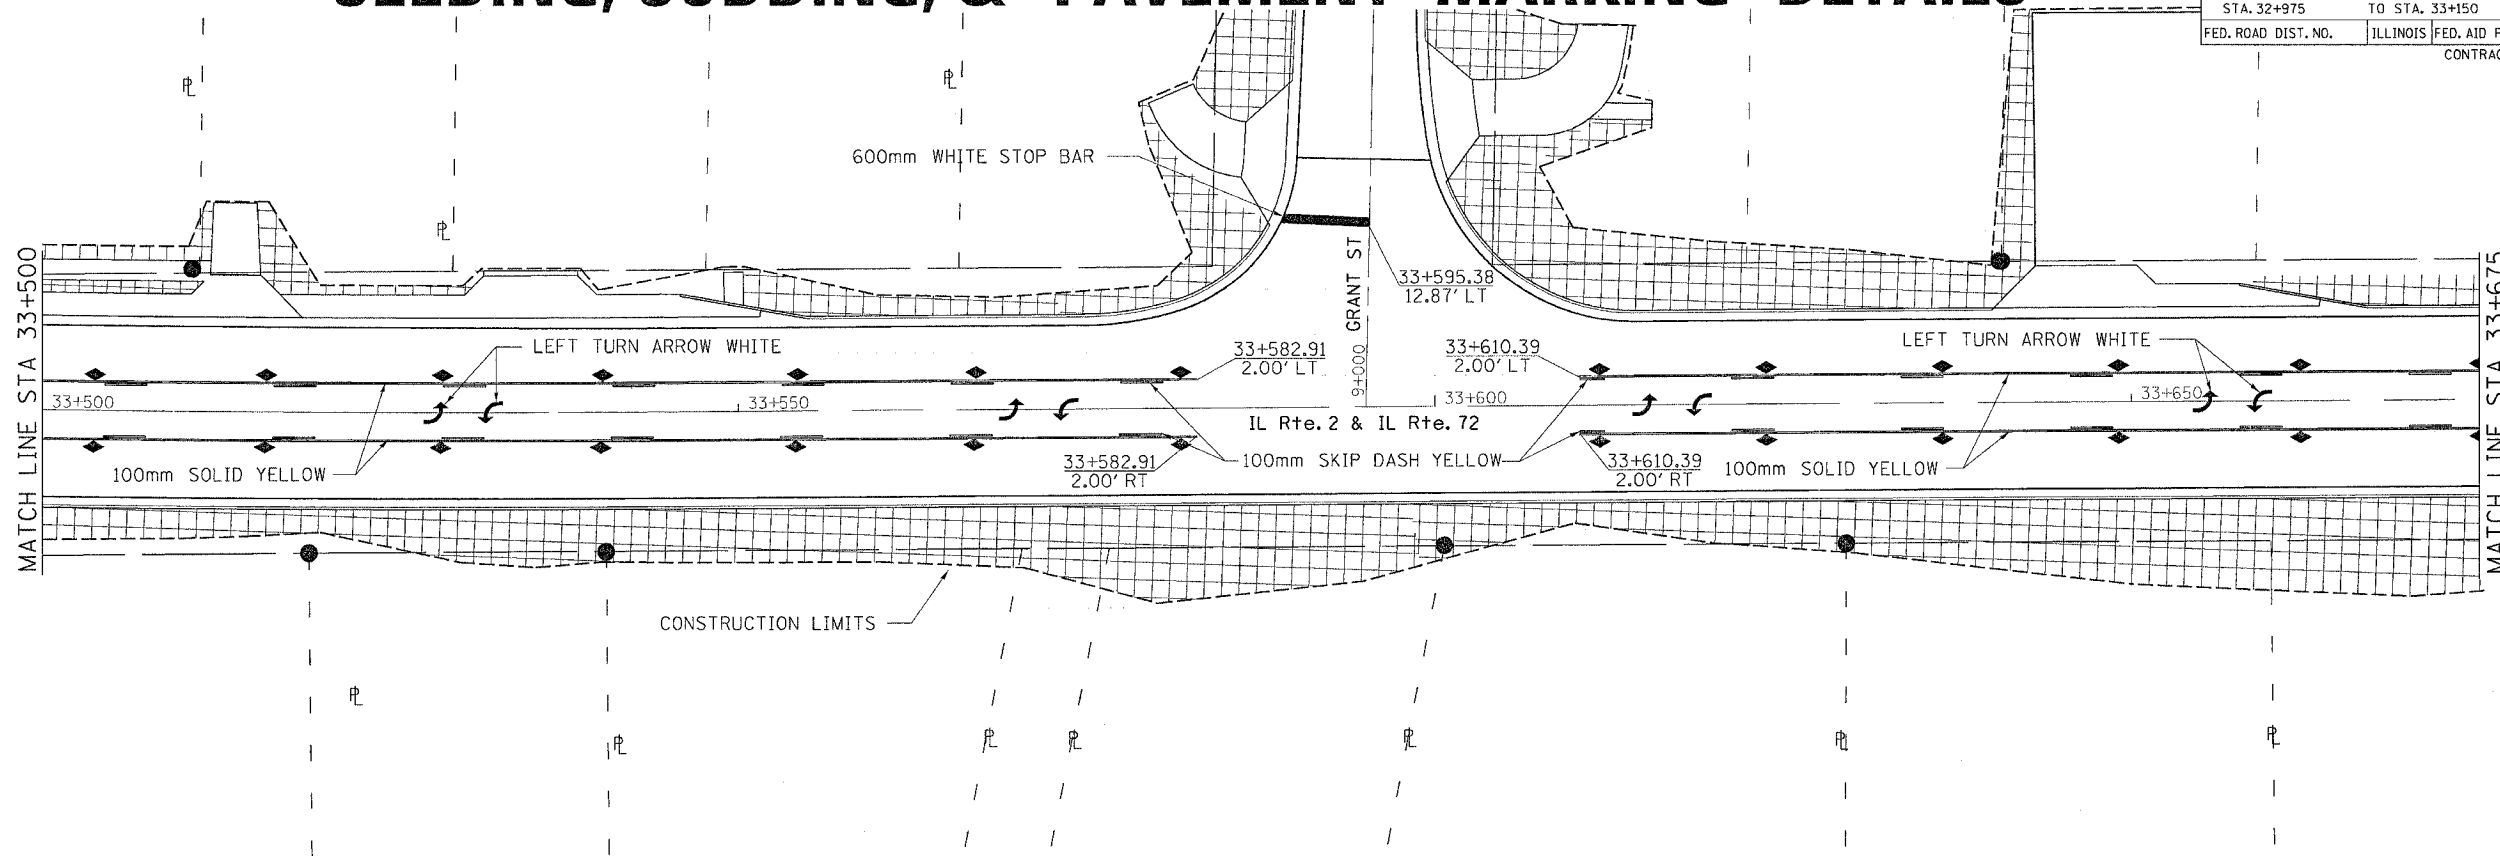

ORIGINAL SURVEY	DATE
SURVEYED	BY
PLOTTED	
NOTE BOOK TEMPLATE	
AREAS CHECKED	
NO.	

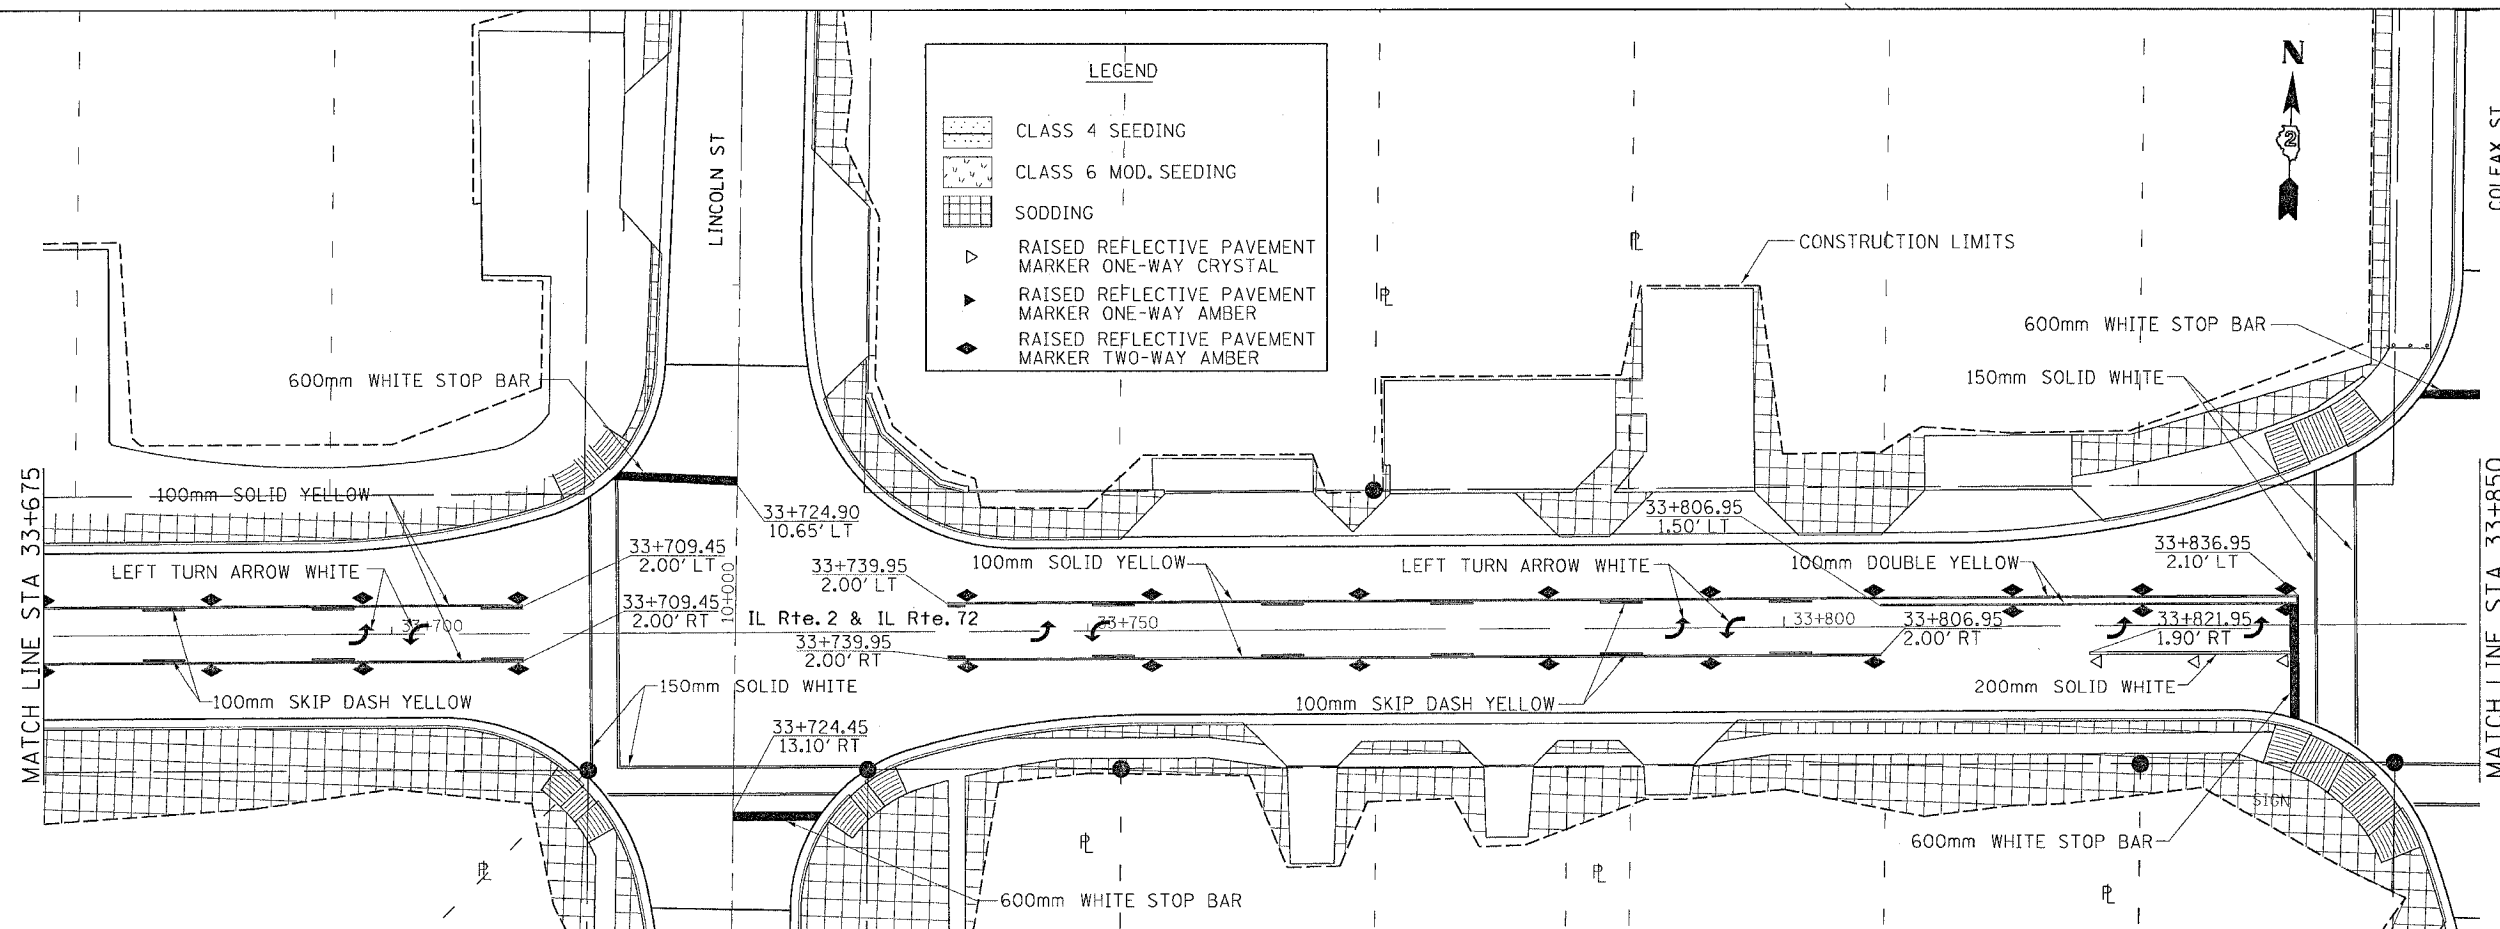

LEGEND	
	CLASS 4 SEEDING
	CLASS 6 MOD. SEEDING
	SODDING
	RAISED REFLECTIVE PAVEMENT MARKER ONE-WAY CRYSTAL
	RAISED REFLECTIVE PAVEMENT MARKER ONE-WAY AMBER
	RAISED REFLECTIVE PAVEMENT MARKER TWO-WAY AMBER

Thu Sep 02 11:28:19 2004
 c:\projects\m28096\seed.dgn