


SEEDING, SODDING, & PAVEMENT MARKING DETAILS

F.A.P. RTE.	SECTION	COUNTY	TOTAL SHEETS	SHEET NO.
742	37R-2	OGLE	389	128
STA.		TO STA.		
FED. ROAD DIST. NO.		ILLINOIS FED. AID PROJECT		
CONTRACT #64157				

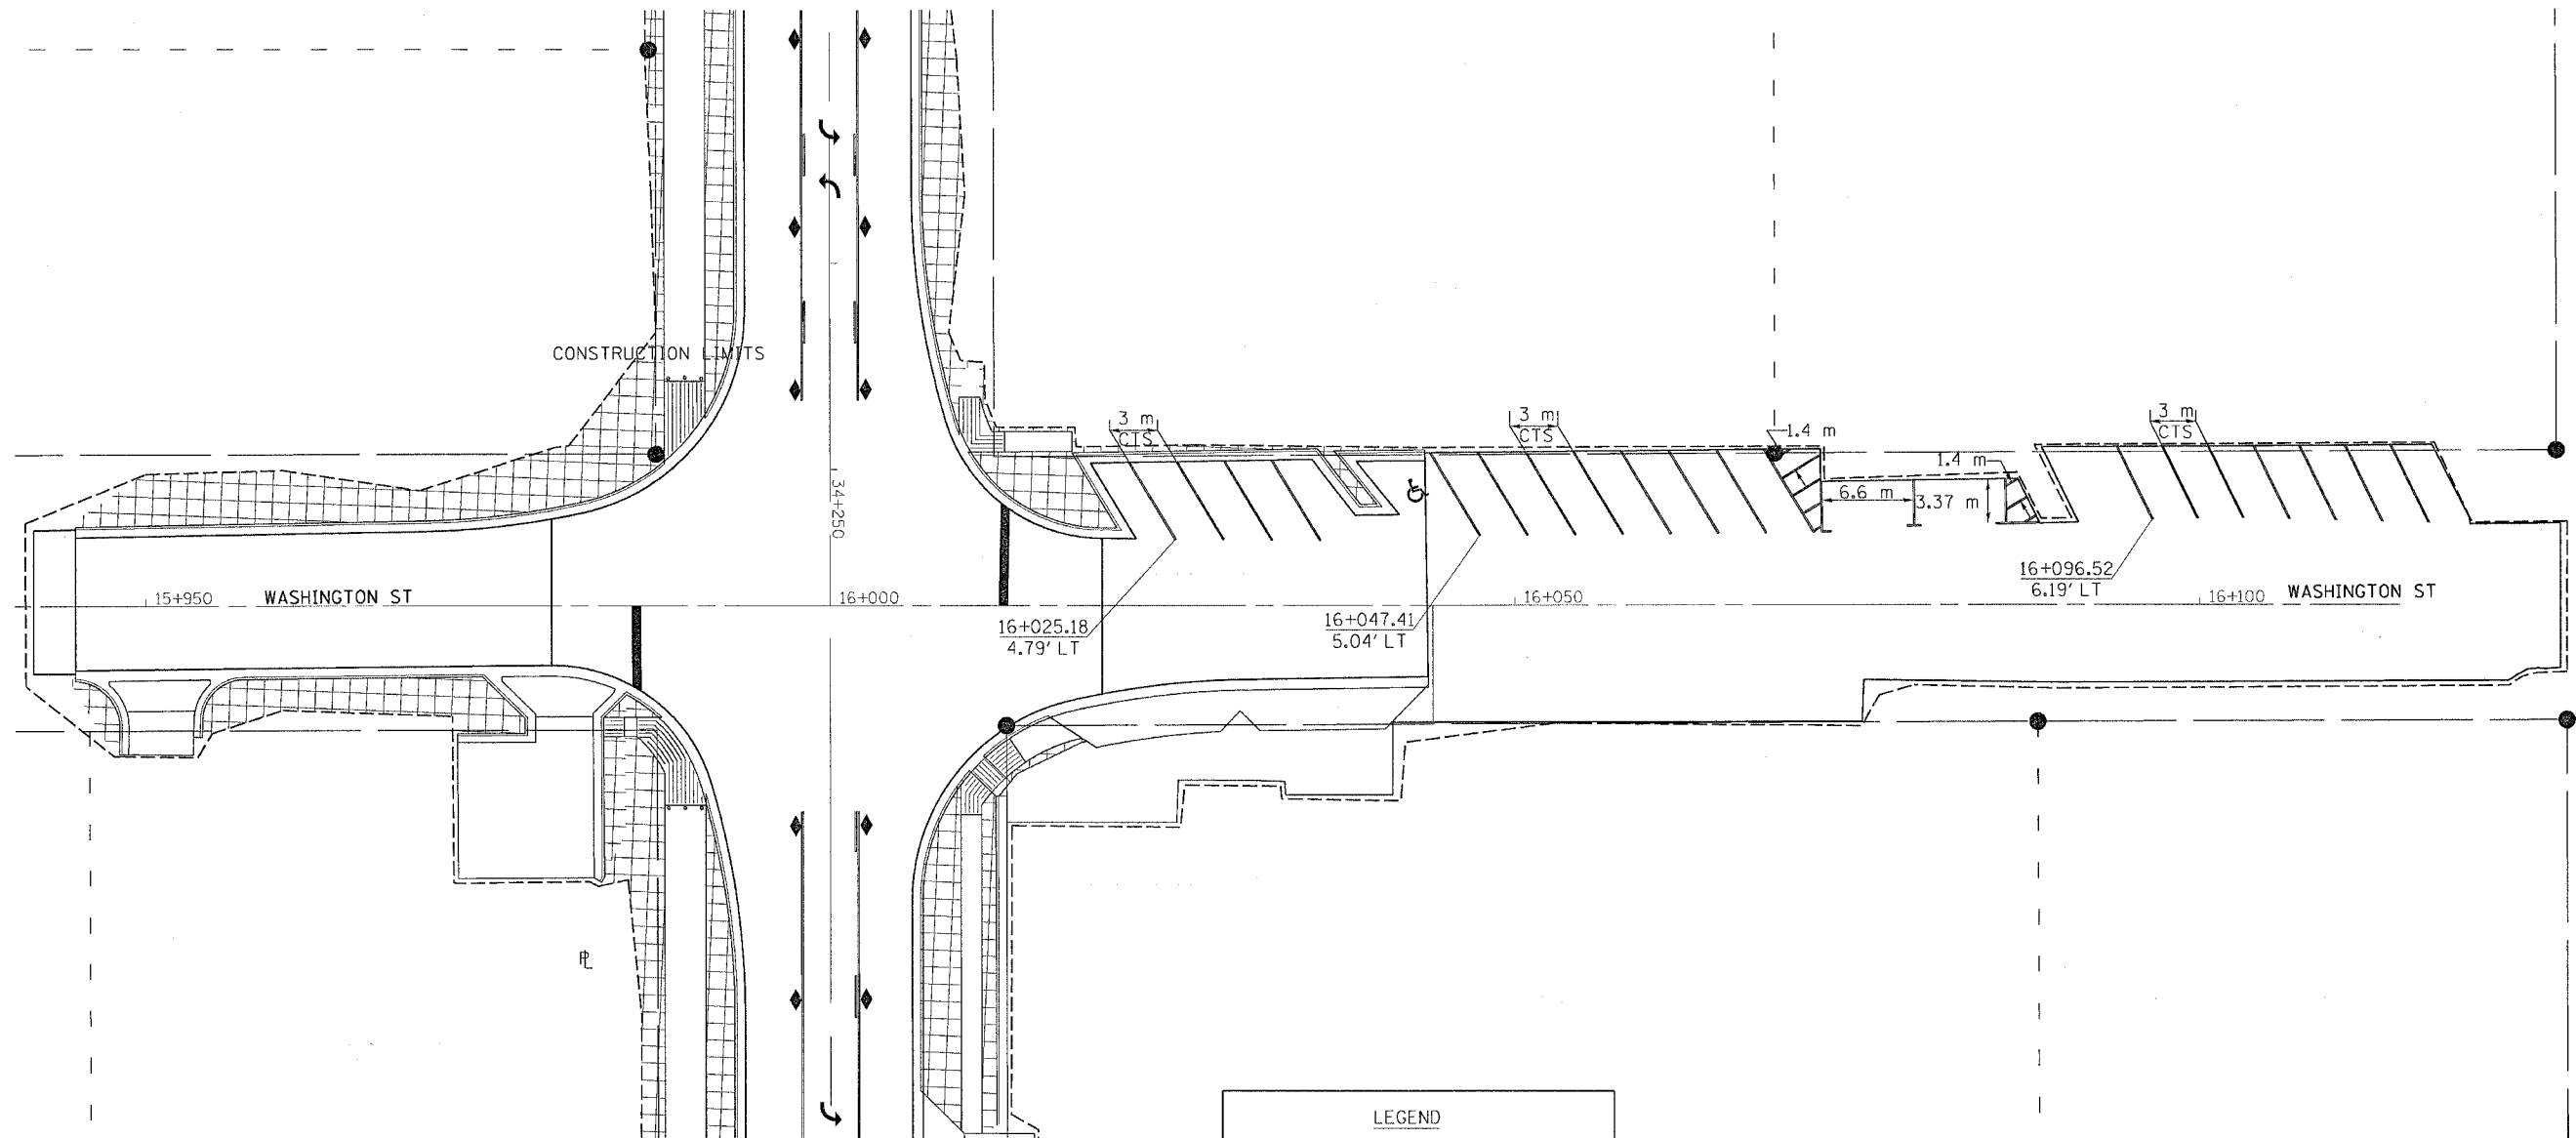

LEGEND	
	CLASS 4 SEEDING
	CLASS 6 MOD. SEEDING
	SODDING
	RAISED REFLECTIVE PAVEMENT MARKER ONE-WAY CRYSTAL
	RAISED REFLECTIVE PAVEMENT MARKER ONE-WAY AMBER
	RAISED REFLECTIVE PAVEMENT MARKER TWO-WAY AMBER