
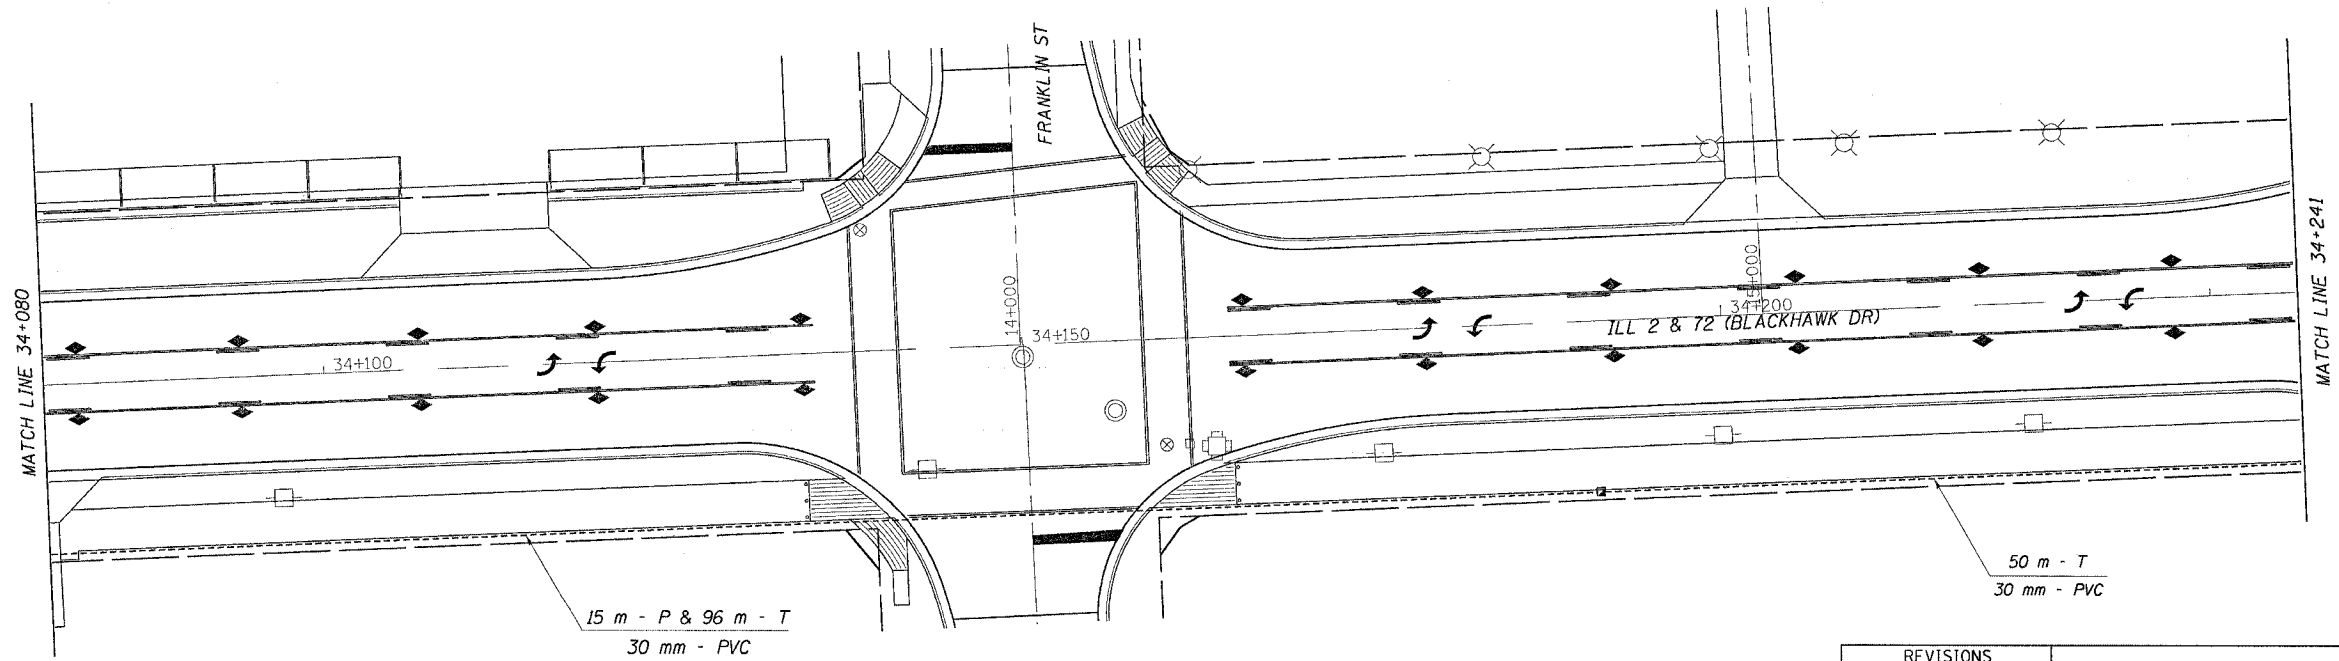


INTERCONNECT BETWEEN COLFAX AND WALNUT

F.A.P. RTE.	SECTION	COUNTY	TOTAL SHEETS	SHEET NO.
742	37R-2	OGLE	389	135
STA.		TO STA.		
FED. ROAD DIST. NO.		ILLINOIS FED. AID PROJECT		

64157

SHEET 6 OF 10

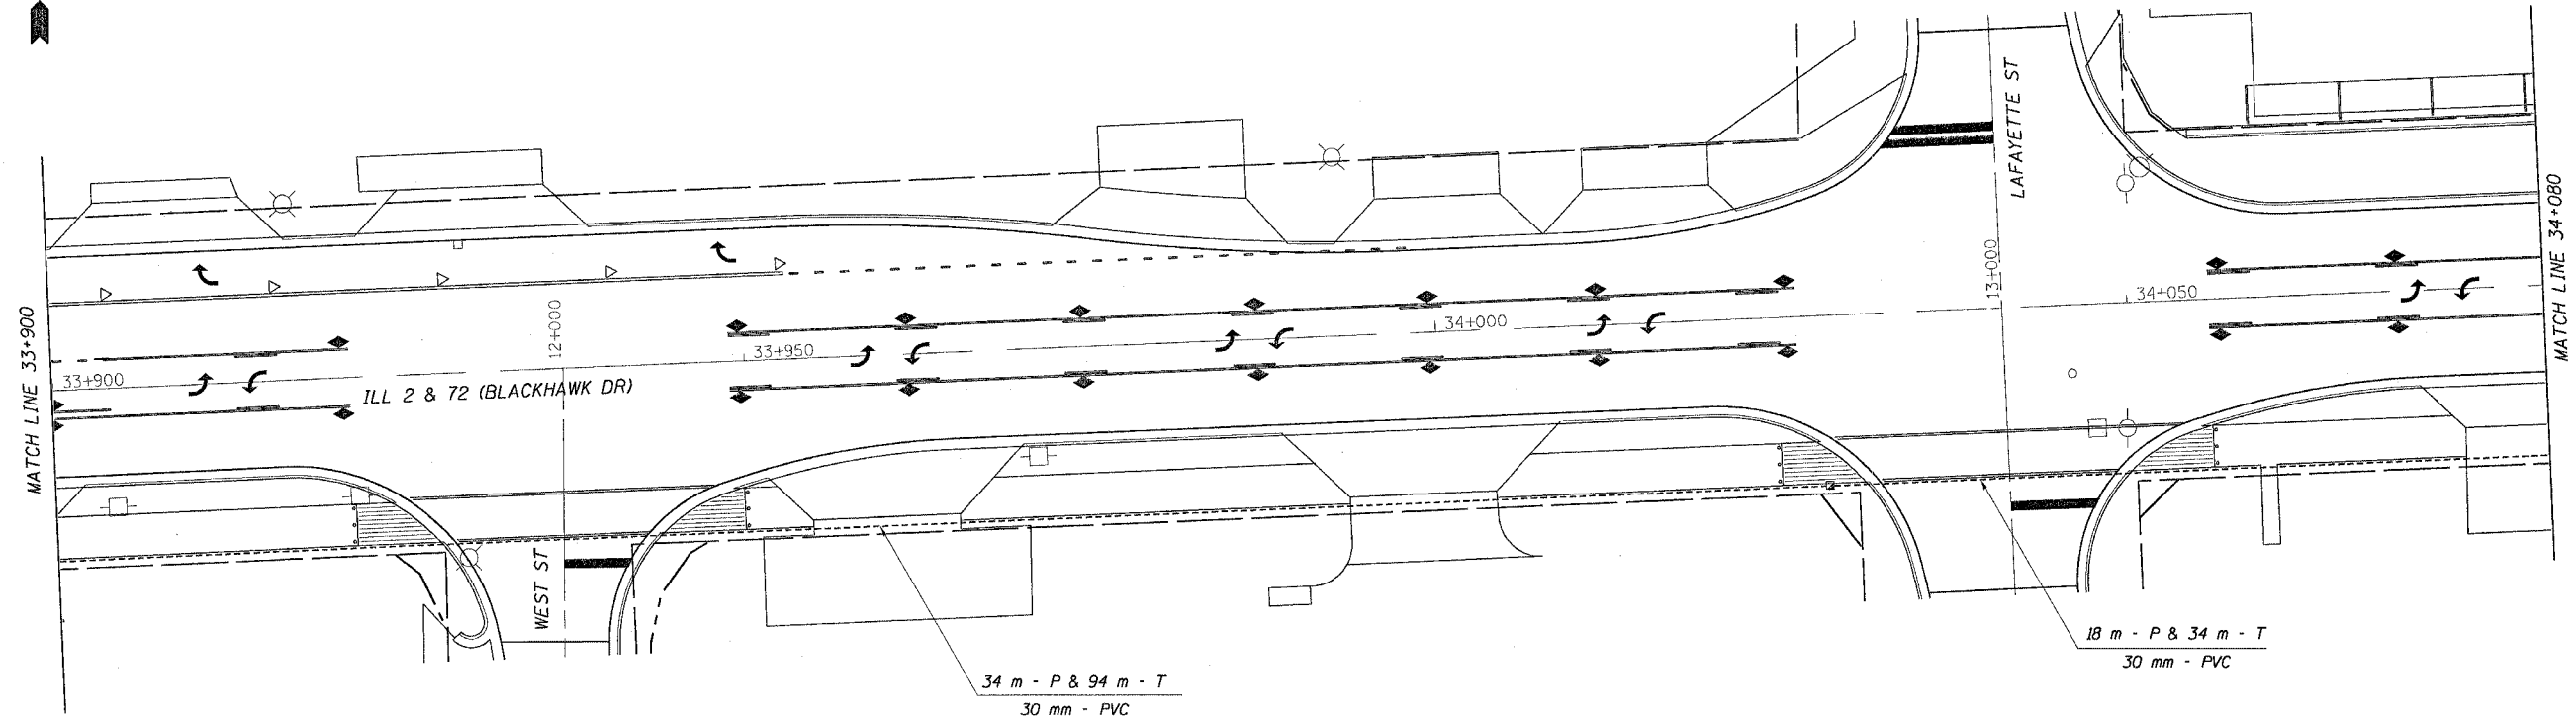

REVISIONS		ILLINOIS DEPARTMENT OF TRANSPORTATION
NAME	DATE	

DATE 7/30/02
DRAWN BY L.D.HILL
CHECKED BY H.KNUDSON

Mon Aug 30 07:25:35 2004
c:\p\projects\m20050716\tr\of...pln.dgn

INTERCONNECT BETWEEN COLFAX AND WALNUT