


INTERCONNECT BETWEEN COLFAX AND WALNUT

64157

F.A.P. RTE.	SECTION	COUNTY	TOTAL SHEETS	SHEET NO.
742	37R-2	OGLE	389	136
STA.		TO STA.		
FED. ROAD DIST. NO.		ILLINOIS FED. AID PROJECT		

SHEET 7 OF 10

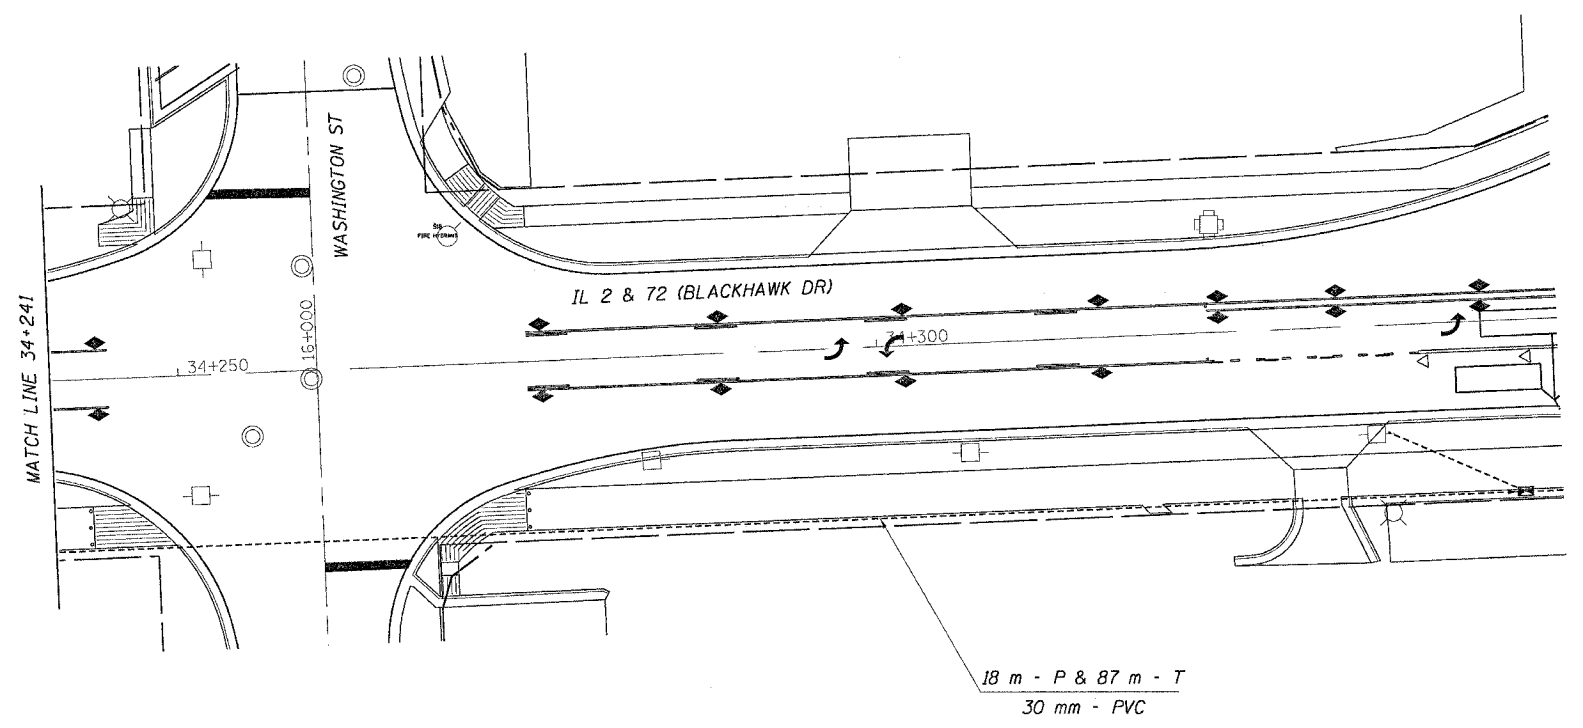

Mon Aug 30 07:25:35 2004
 c:\projects\m2000\tr.ef_p.ln.dgn

REVISIONS		ILLINOIS DEPARTMENT OF TRANSPORTATION
NAME	DATE	

DRAWN BY L.D.HILL
 CHECKED BY H.KNUDSON
 DATE 7/30/02