


CABLE PLAN & PHASE DESIGNATION DIAGRAM IL 2 AT WALNUT


64157

F.A.P. RTE.	SECTION	COUNTY	TOTAL SHEETS	SHEET NO.
742	37R-2	OGLE	389	138
STA.		TO STA.		
FED. ROAD DIST. NO.		ILLINOIS FED. AID PROJECT		

SHEET 9 OF 10

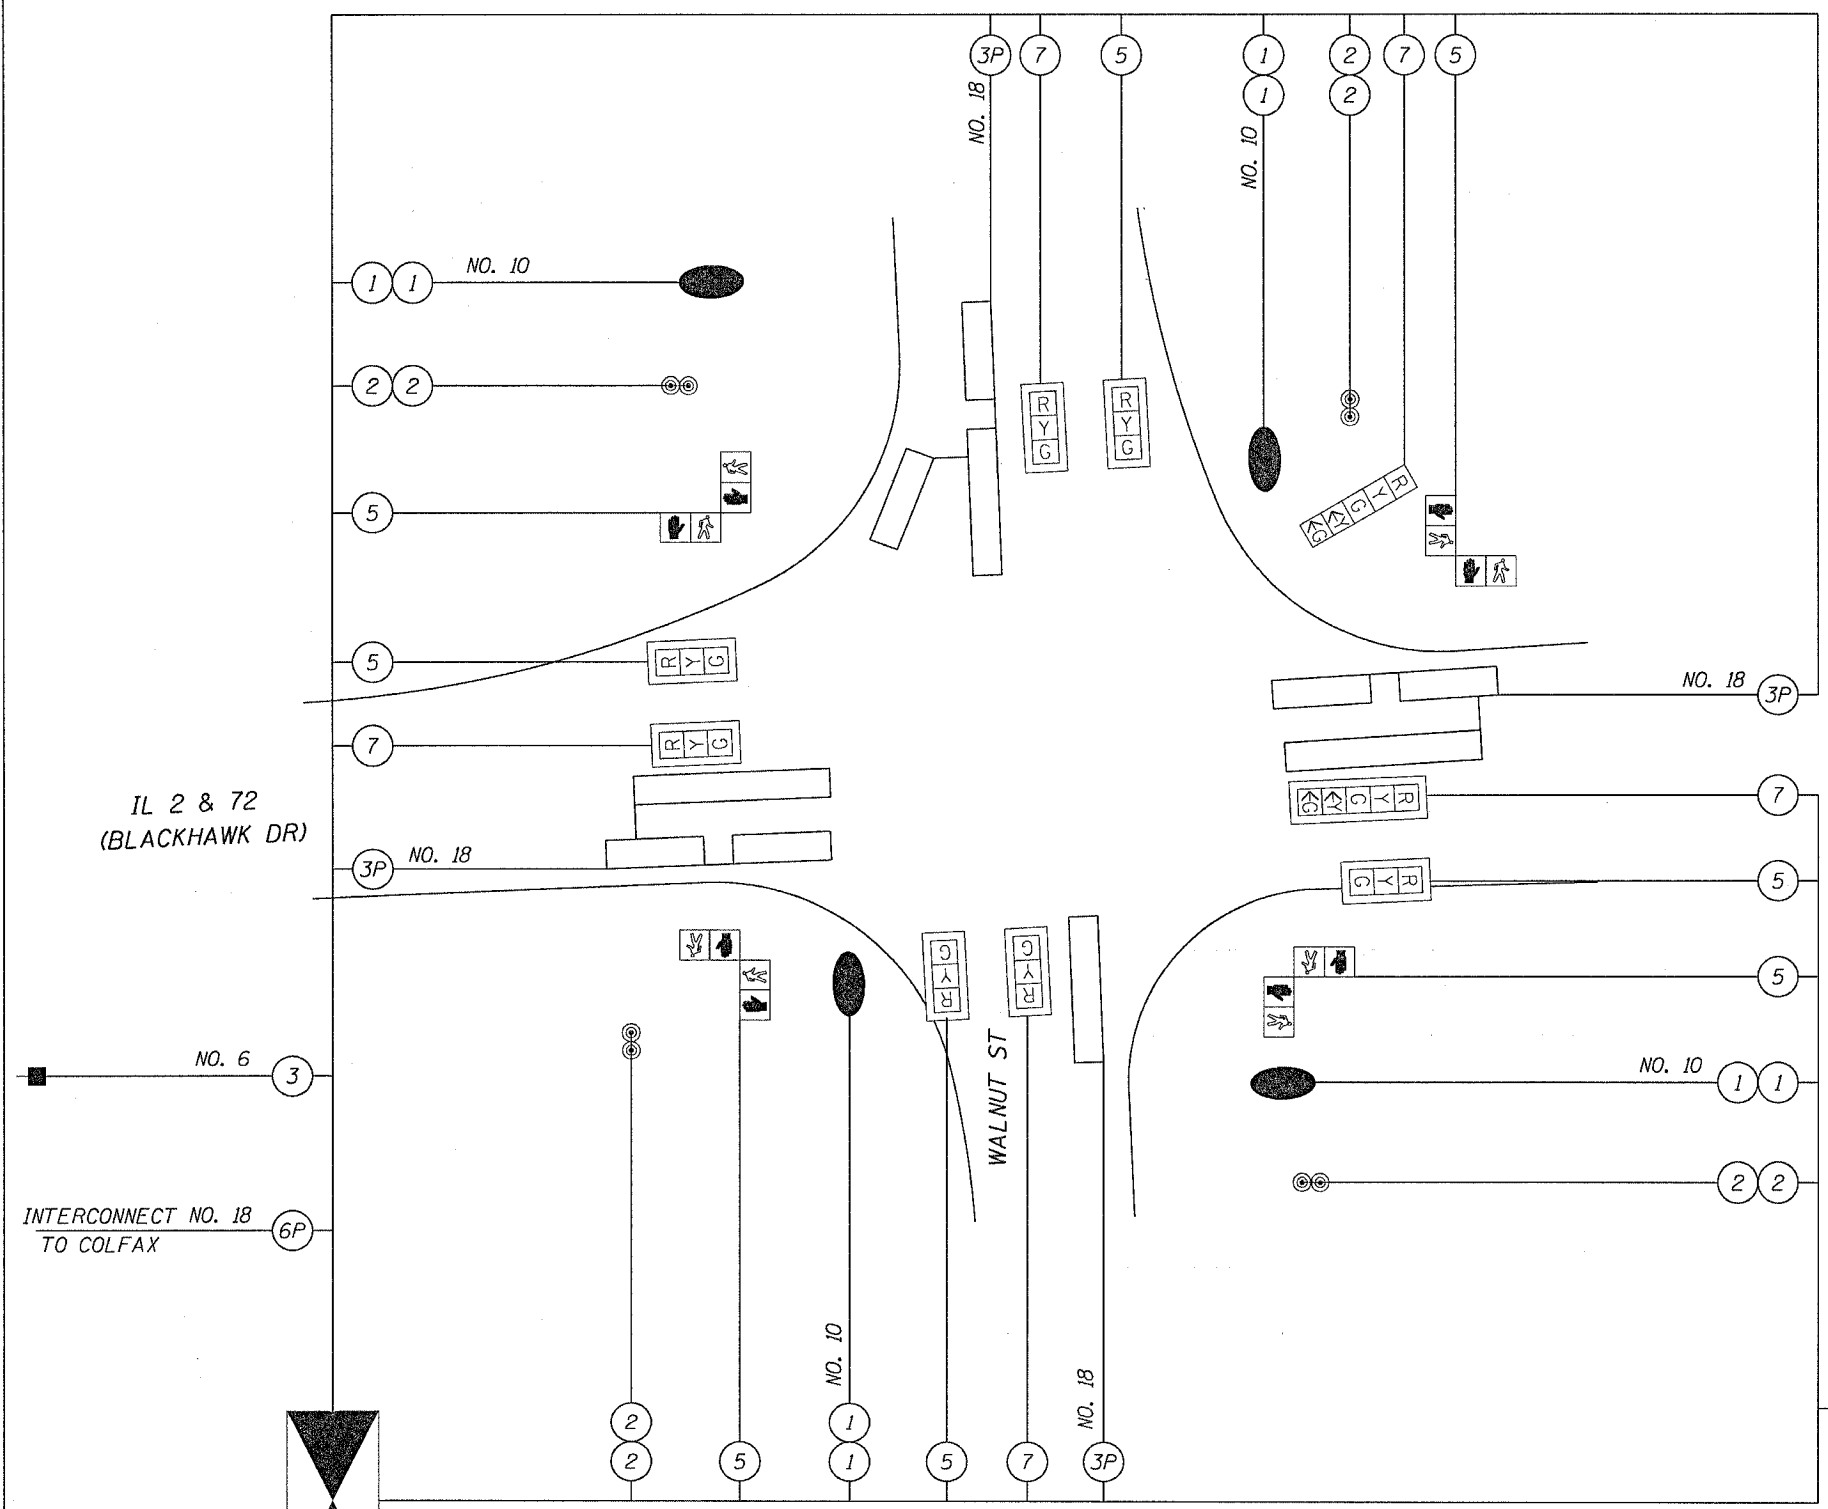

CABLE PLAN

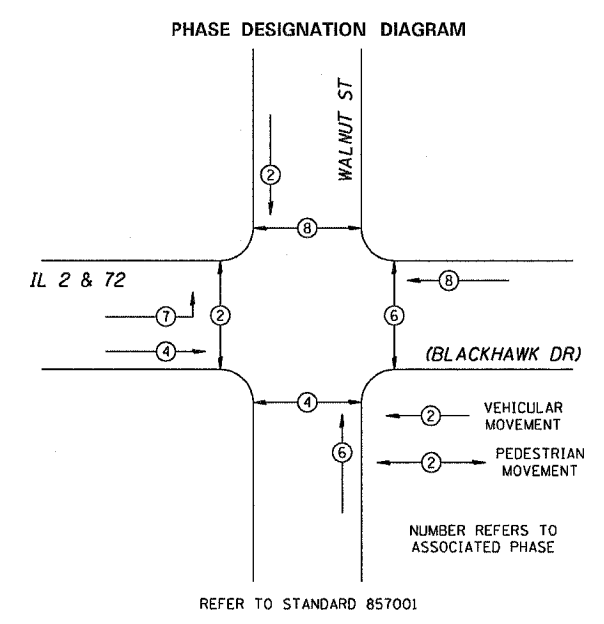

- LEGEND
- ② INDICATES NUMBER OF NEW CONDUCTORS. ALL CABLE IS NO. 14 EXCEPT AS INDICATED. "P" INDICATES PAIR CABLE
 - NEW SIGNAL HEAD WITH OR WITHOUT BACKPLATE
 - NEW PEDESTRIAN HEAD
 - PEDESTRIAN PUSHBUTTON
 - LUMINAIRE, 250 WATT



REVISIONS		ILLINOIS DEPARTMENT OF TRANSPORTATION
NAME	DATE	

DRAWN BY L.D.HILL
CHECKED BY H.KNUDSON
DATE 7/31/02

Mon Aug 30 07:25:35 2004
c:\projects\m20209\tr-01-pln.dgn