


F.A.P. RTE.	SECTION	COUNTY	TOTAL SHEETS	SHEET NO.
742	37R-2	OGLE	389	164
STA.		TO STA.		
FED. ROAD DIST. NO.	ILLINOIS	FED. AID PROJECT		CONTRACT #64157

DRAIN FOR AGGREGATE BASES IN URBAN AREAS

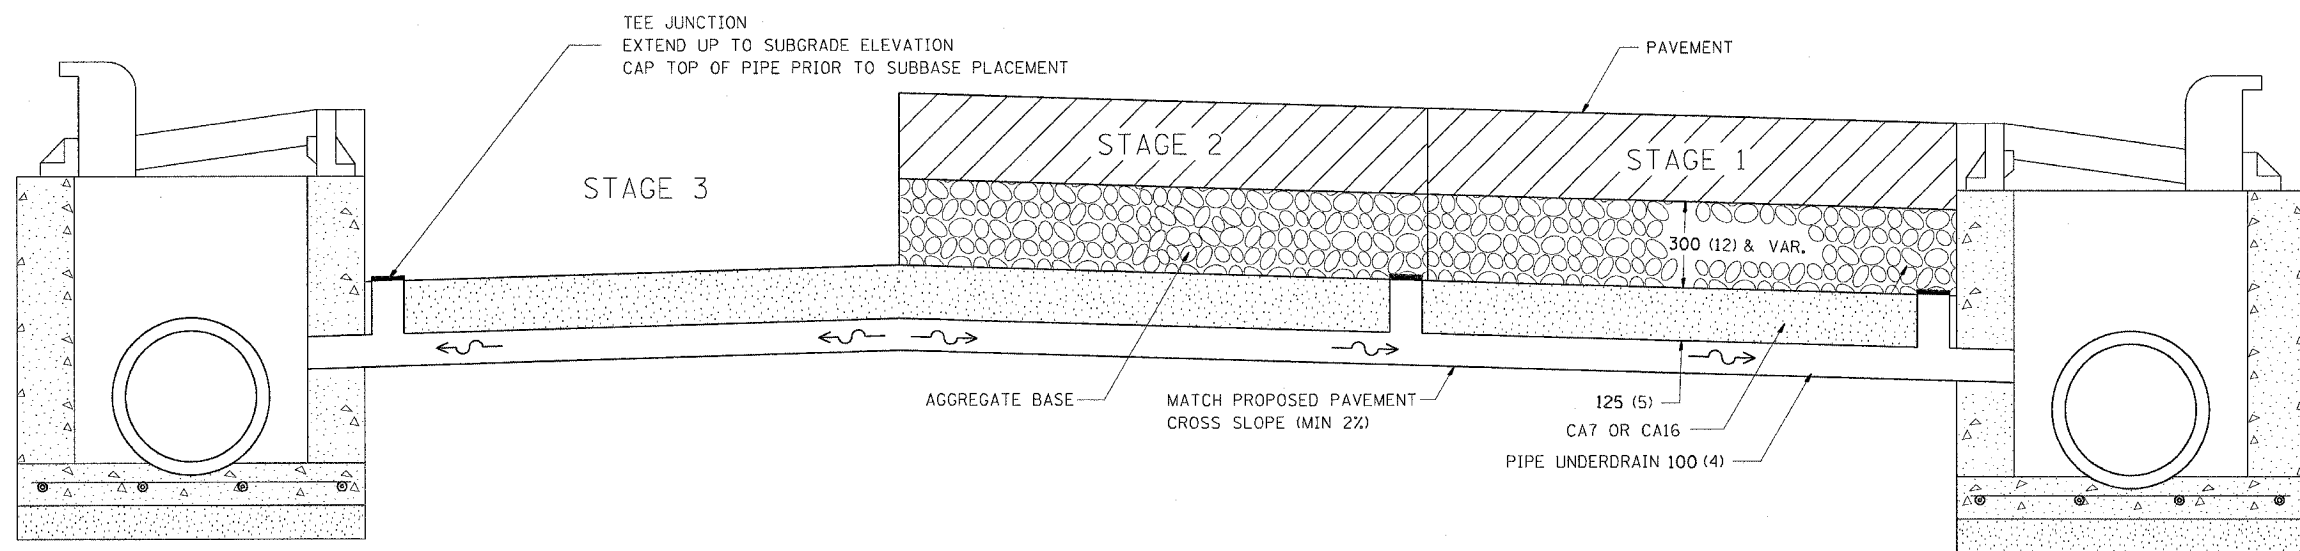

NOTES

PIPE UNDERDRAIN SHALL BE PLACED AT THE SAME TIME AS THE ADJACENT LATERAL STORM SEWER PIPE

THIS WORK SHALL BE COMPLETED ACCORDING TO SECTION 601 OF THE STANDARD SPECIFICATIONS.

THIS WORK WILL BE PAID FOR AT THE CONTRACT UNIT PRICE PER METER (FOOT) FOR PIPE UNDERDRAINS OF THE DIAMETER SPECIFIED WHICH PRICE SHALL INCLUDE THE CA7 OR CA16, ALL TEE JUNCTIONS AND THEIR CAPS, AND THE CONNECTION TO THE INLET.

ALL DIMENSIONS ARE IN MILLIMETERS (INCHES) UNLESS OTHERWISE NOTED.

DRAINS WILL BE REQUIRED AT THE FOLLOWING LOCATIONS:

32+921	GRANT ST.
33+063	9+029
33+209	LINCOLN ST.
33+344	9+984
33+488	COLFAX ST.
33+637	10+983.6
33+814	11+023
34+019	LAFAYETTE ST.
34+235	12+987
34+340	31+031
FOX RUN	FRANKLIN ST.
4+032	13+985
BARRY AVE	14+031
4+979	WASHINGTON ST.
PERENE AVE	15+980
5+979	16+015
S MAPLE	WALNUT ST.
6+987	16+980
SUMNER ST.	17+018
7+984	