


F.A.P. RTE.	SECTION	COUNTY	TOTAL SHEETS	SHEET NO.
742	37R-2	OGLE	389	207
STA.		TO STA.		
FED. ROAD DIST. NO.		ILLINOIS FED. AID PROJECT		

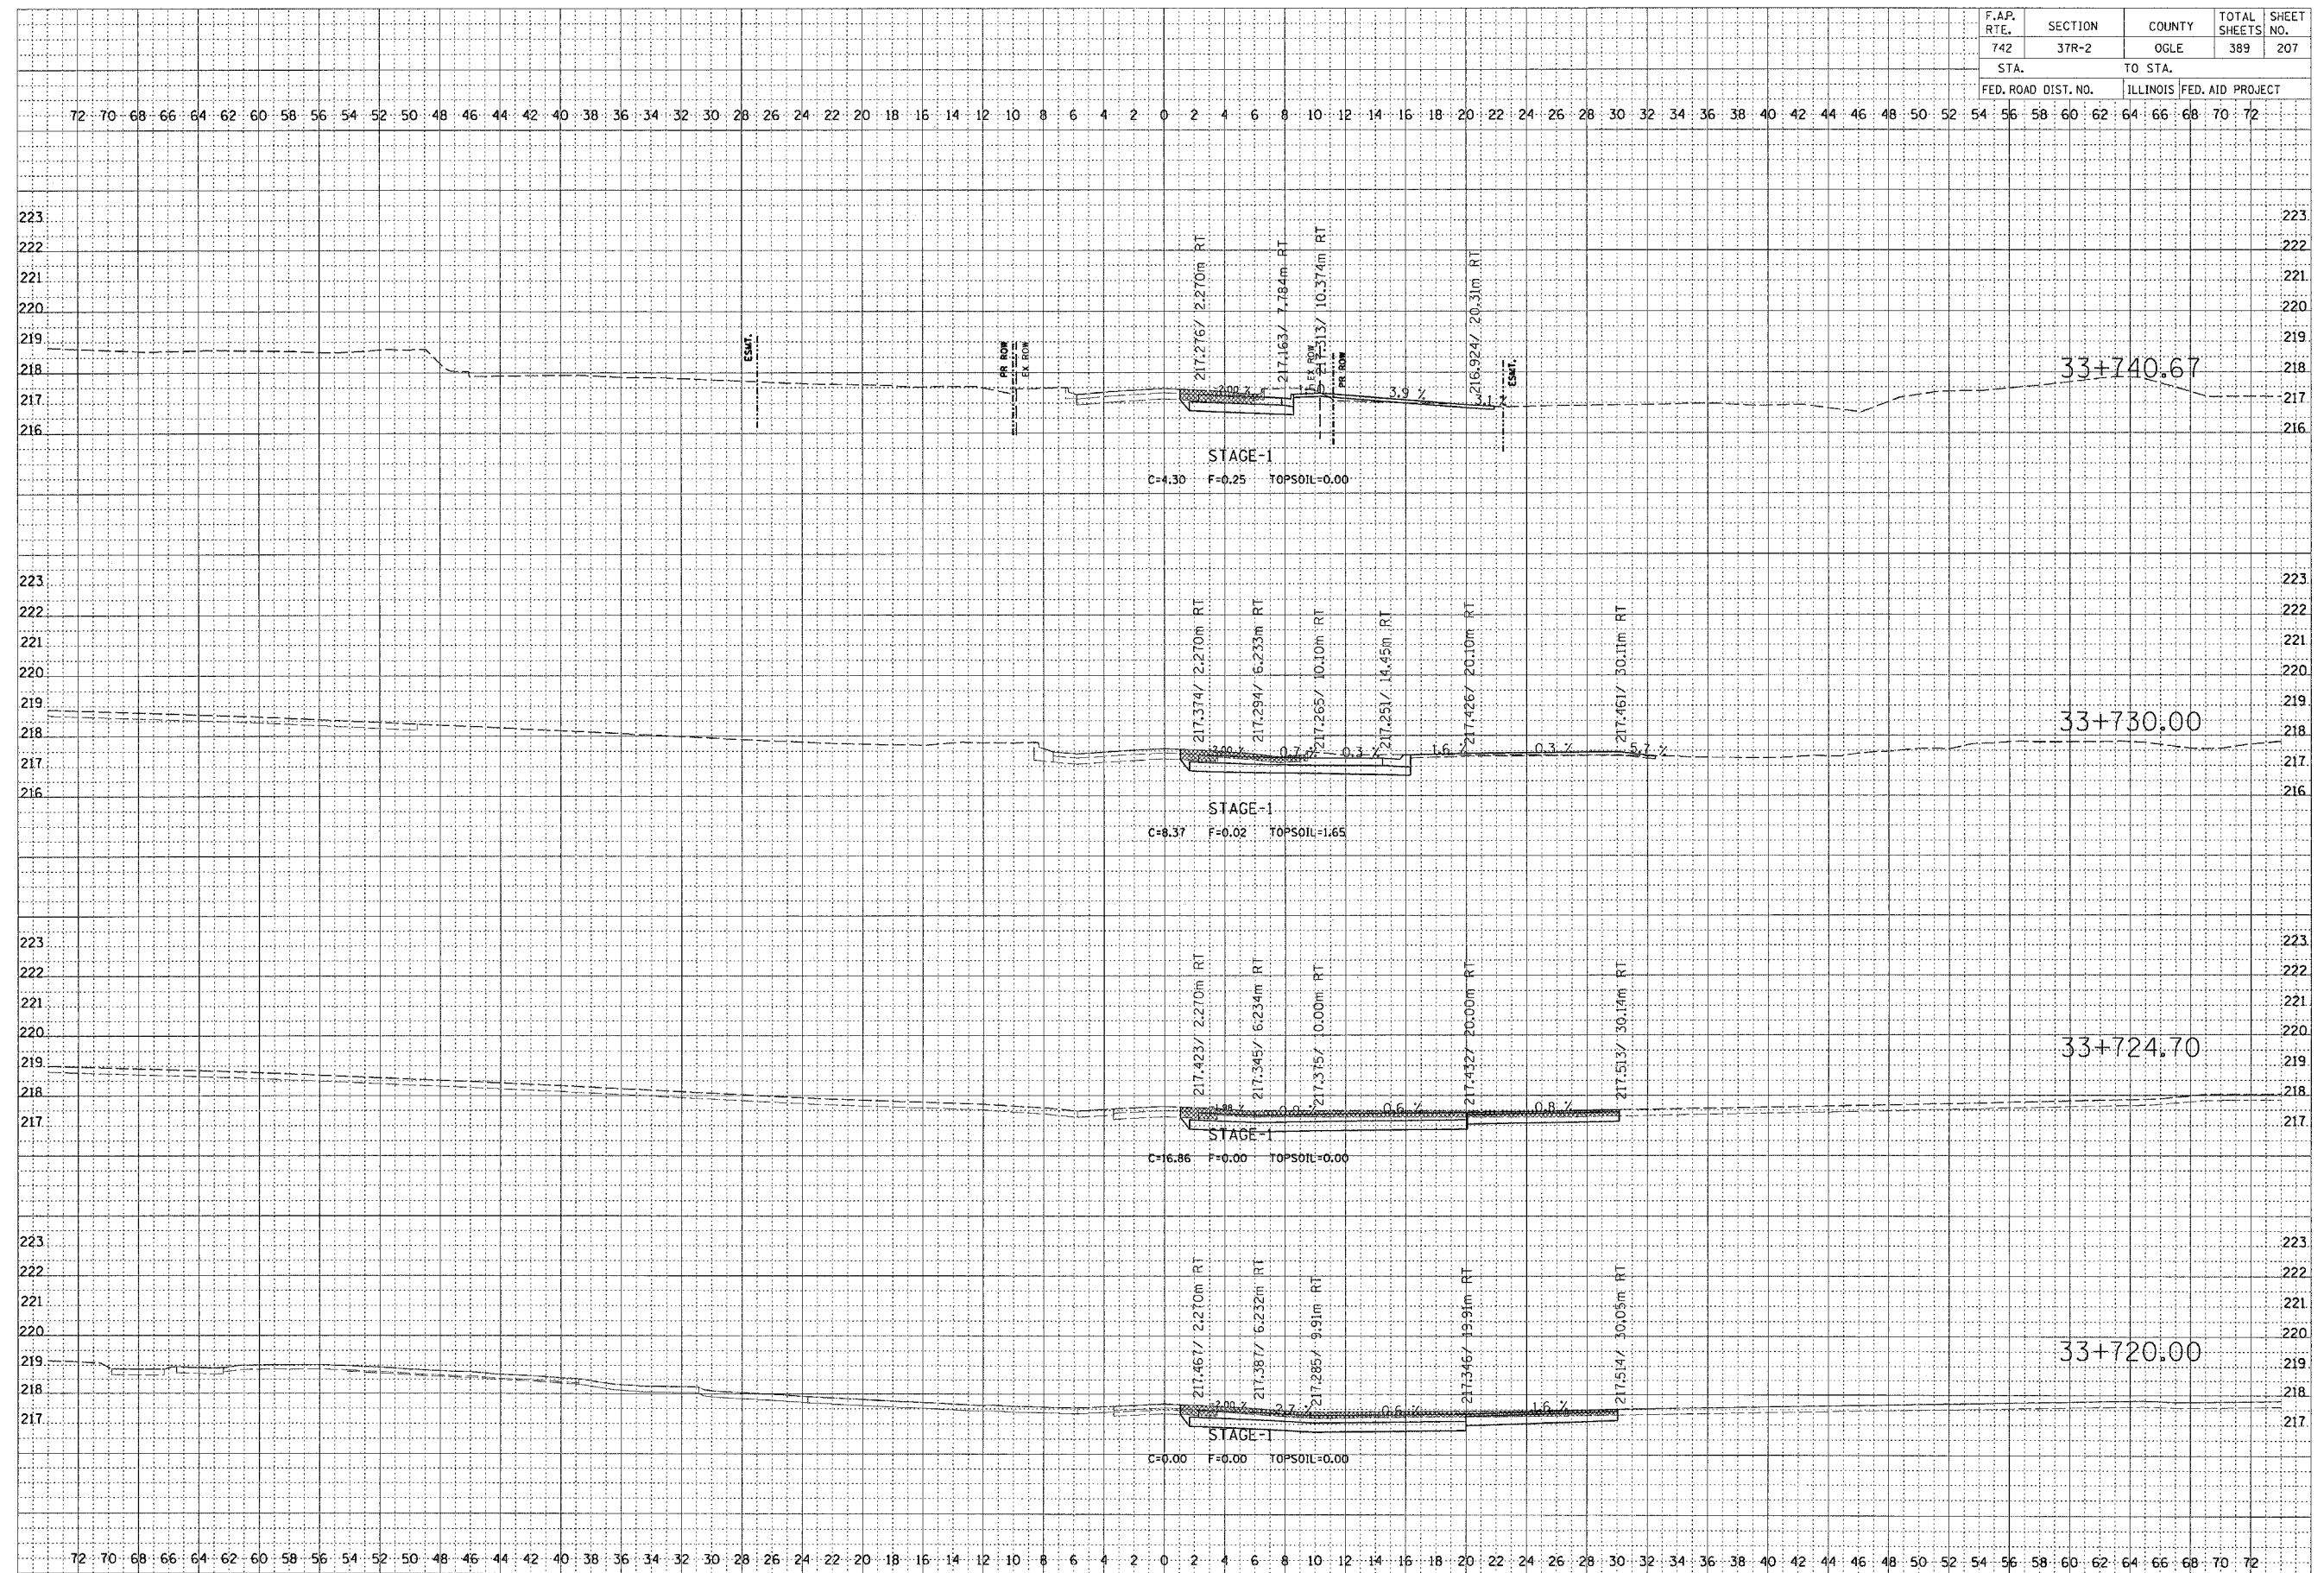

BY: _____ DATE: _____

FINAL SURVEY PLOTTED AREAS CHECKED

NOTE BOOK NO. _____

APR 18 1988

BY: _____ DATE: _____

ORIGINAL SURVEY PLOTTED AREAS CHECKED

NOTE BOOK NO. _____

APR 18 1988

STAGE 1