


F.A.P. RTE.	SECTION	COUNTY	TOTAL SHEETS	SHEET NO.
742	37R-2	OGLE	389	246
STA.		TO STA.		
FED. ROAD DIST. NO.		ILLINOIS FED. AID PROJECT		

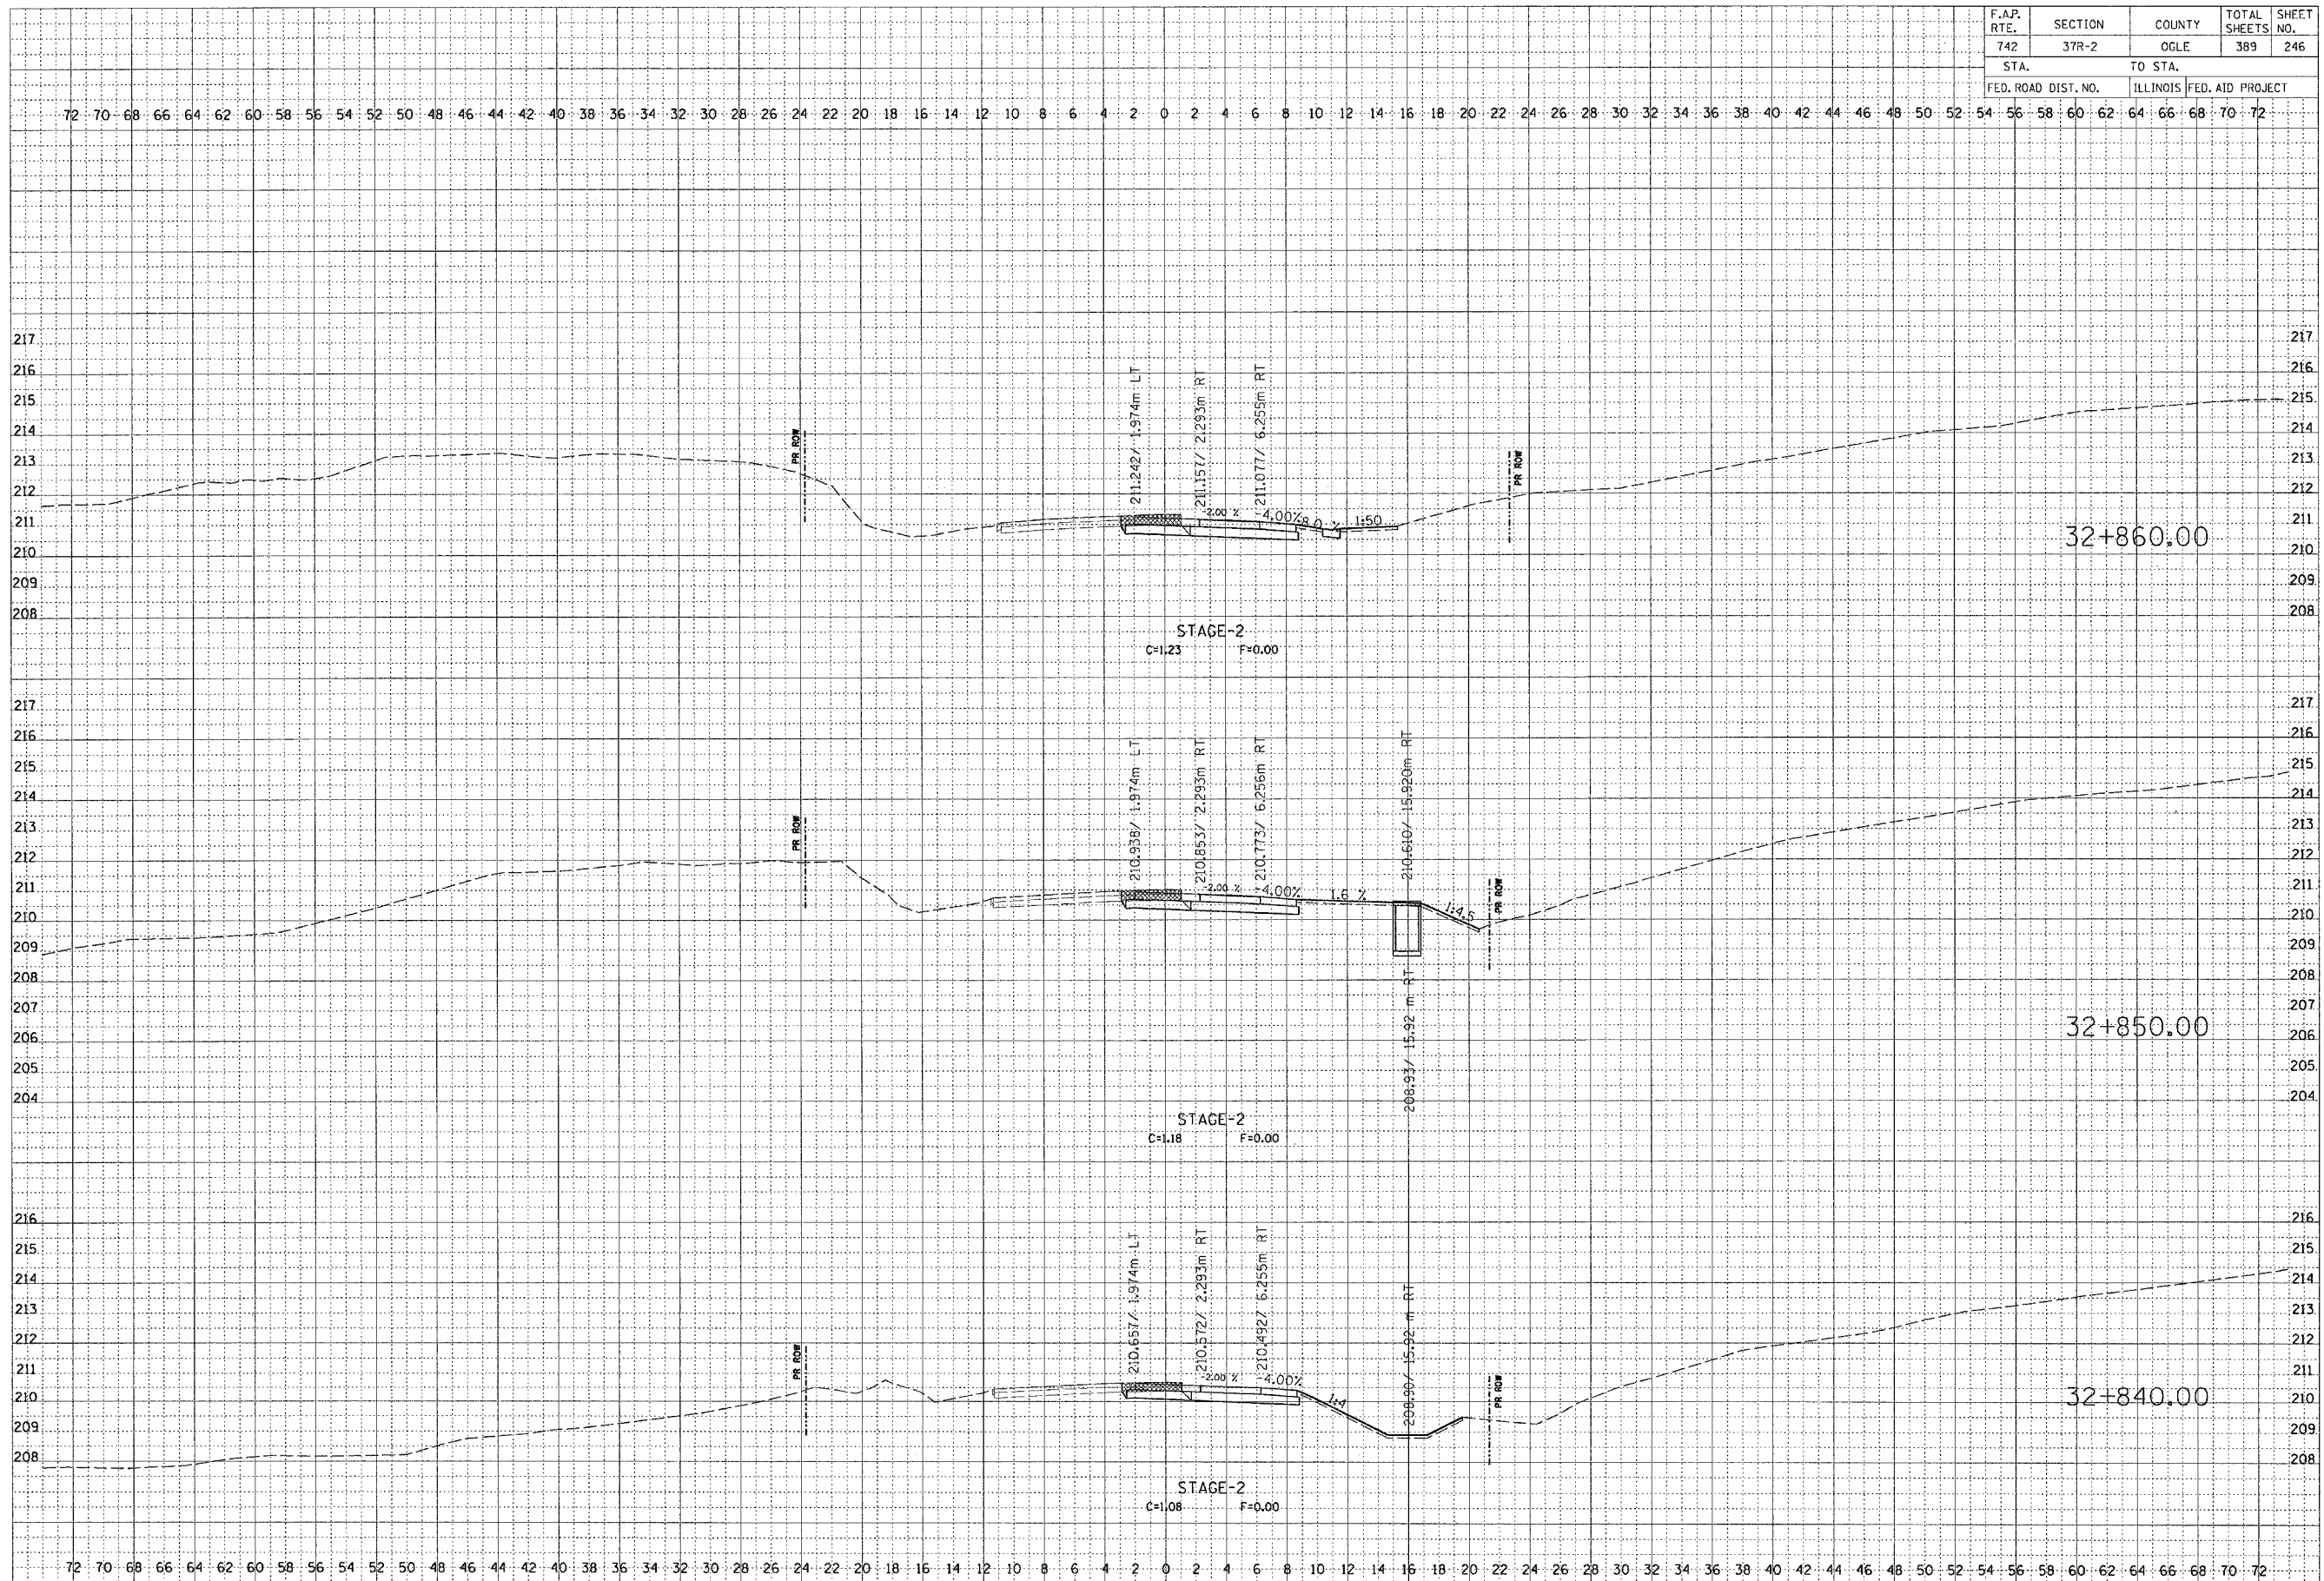

FINAL SURVEY PLOTTED TEMPLATE NOTE BOOK AREAS CHECKED

BY: _____ DATE: _____

ORIGINAL SURVEY PLOTTED TEMPLATE NOTE BOOK AREAS CHECKED

BY: _____ DATE: _____

STAGE 2