


| F.A.P. RTE. | SECTION | COUNTY | TOTAL SHEETS | SHEET NO. |
|-------------|---------|--------|--------------|-----------|
| 742         | 37R-2   | OGLE   | 389          | 269       |

| STA.                      | TO STA. |
|---------------------------|---------|
| ILLINOIS FED. AID PROJECT |         |

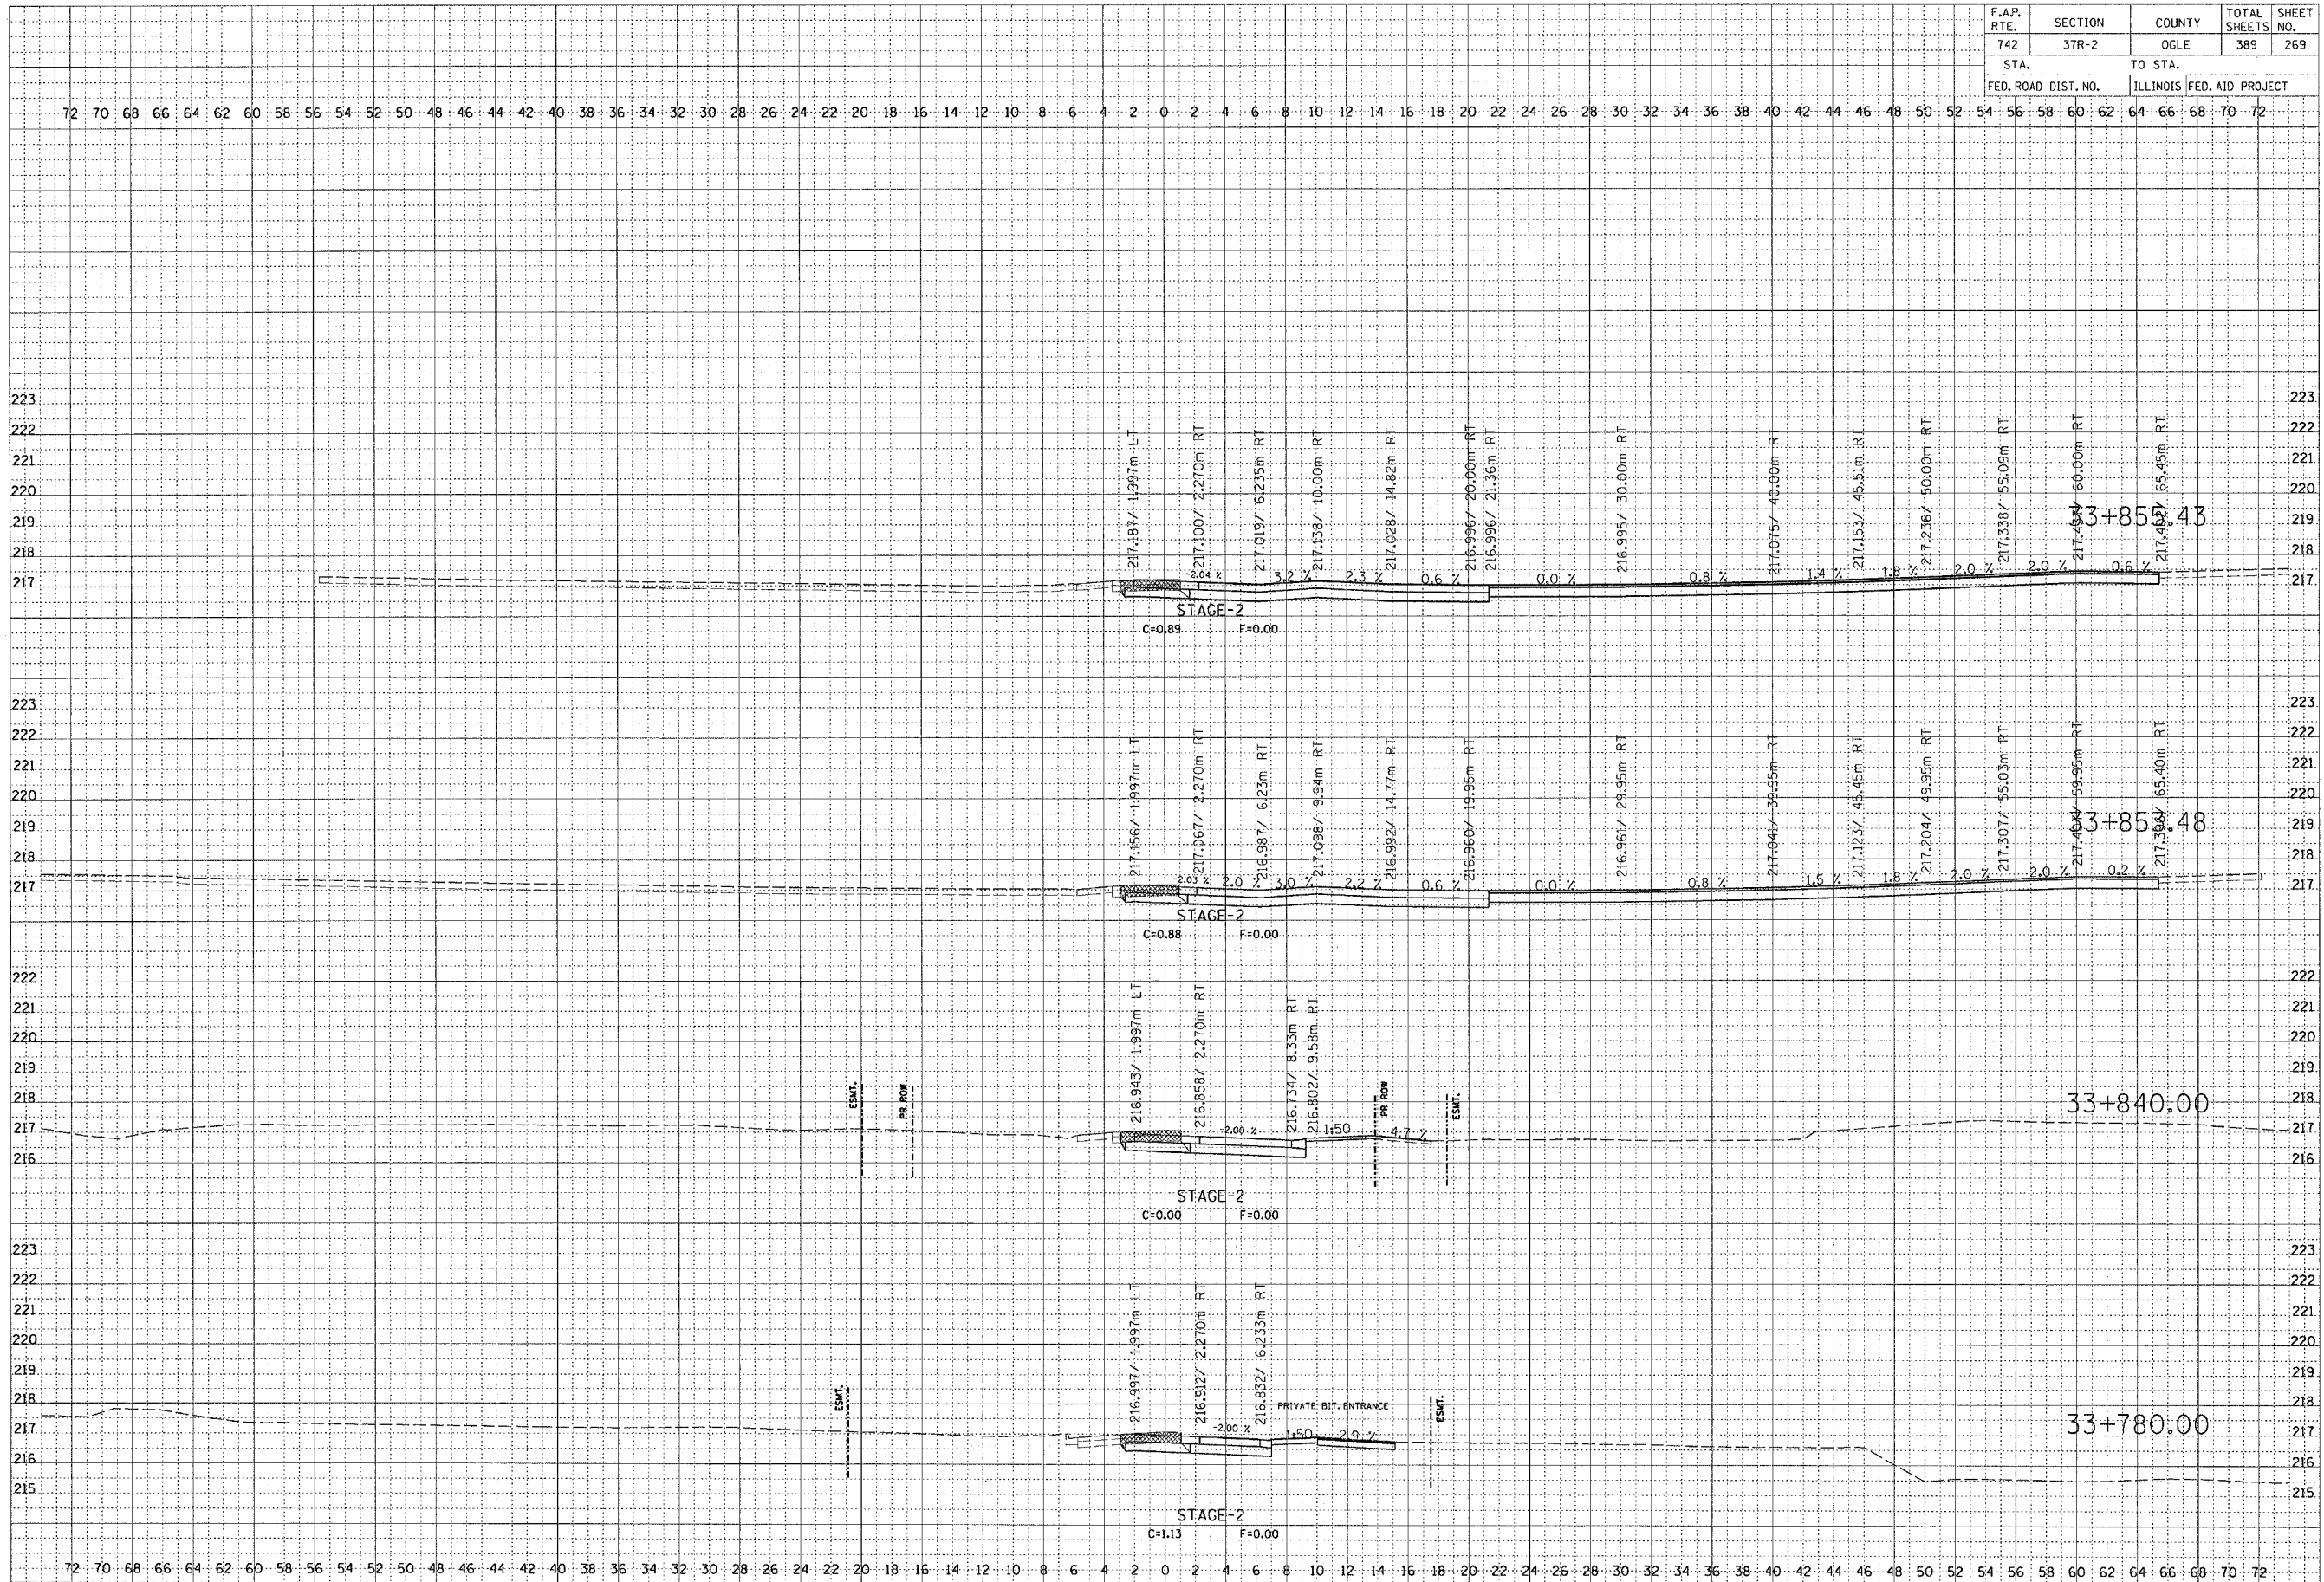

FINAL SURVEY  
DATE

SURVEYED  
BY

PLOTTED  
DATE

NOTE BOOK NO.

AREAS CHECKED

ORIGINAL SURVEY  
DATE

SURVEYED  
BY

PLOTTED  
DATE

NOTE BOOK NO.

AREAS CHECKED

# STAGE 2