


F.A.P. RTE.	SECTION	COUNTY	TOTAL SHEETS	SHEET NO.
742	37R-2	OGLE	389	294
STA.		TO STA.		
FED. ROAD DIST. NO.		ILLINOIS FED. AID PROJECT		

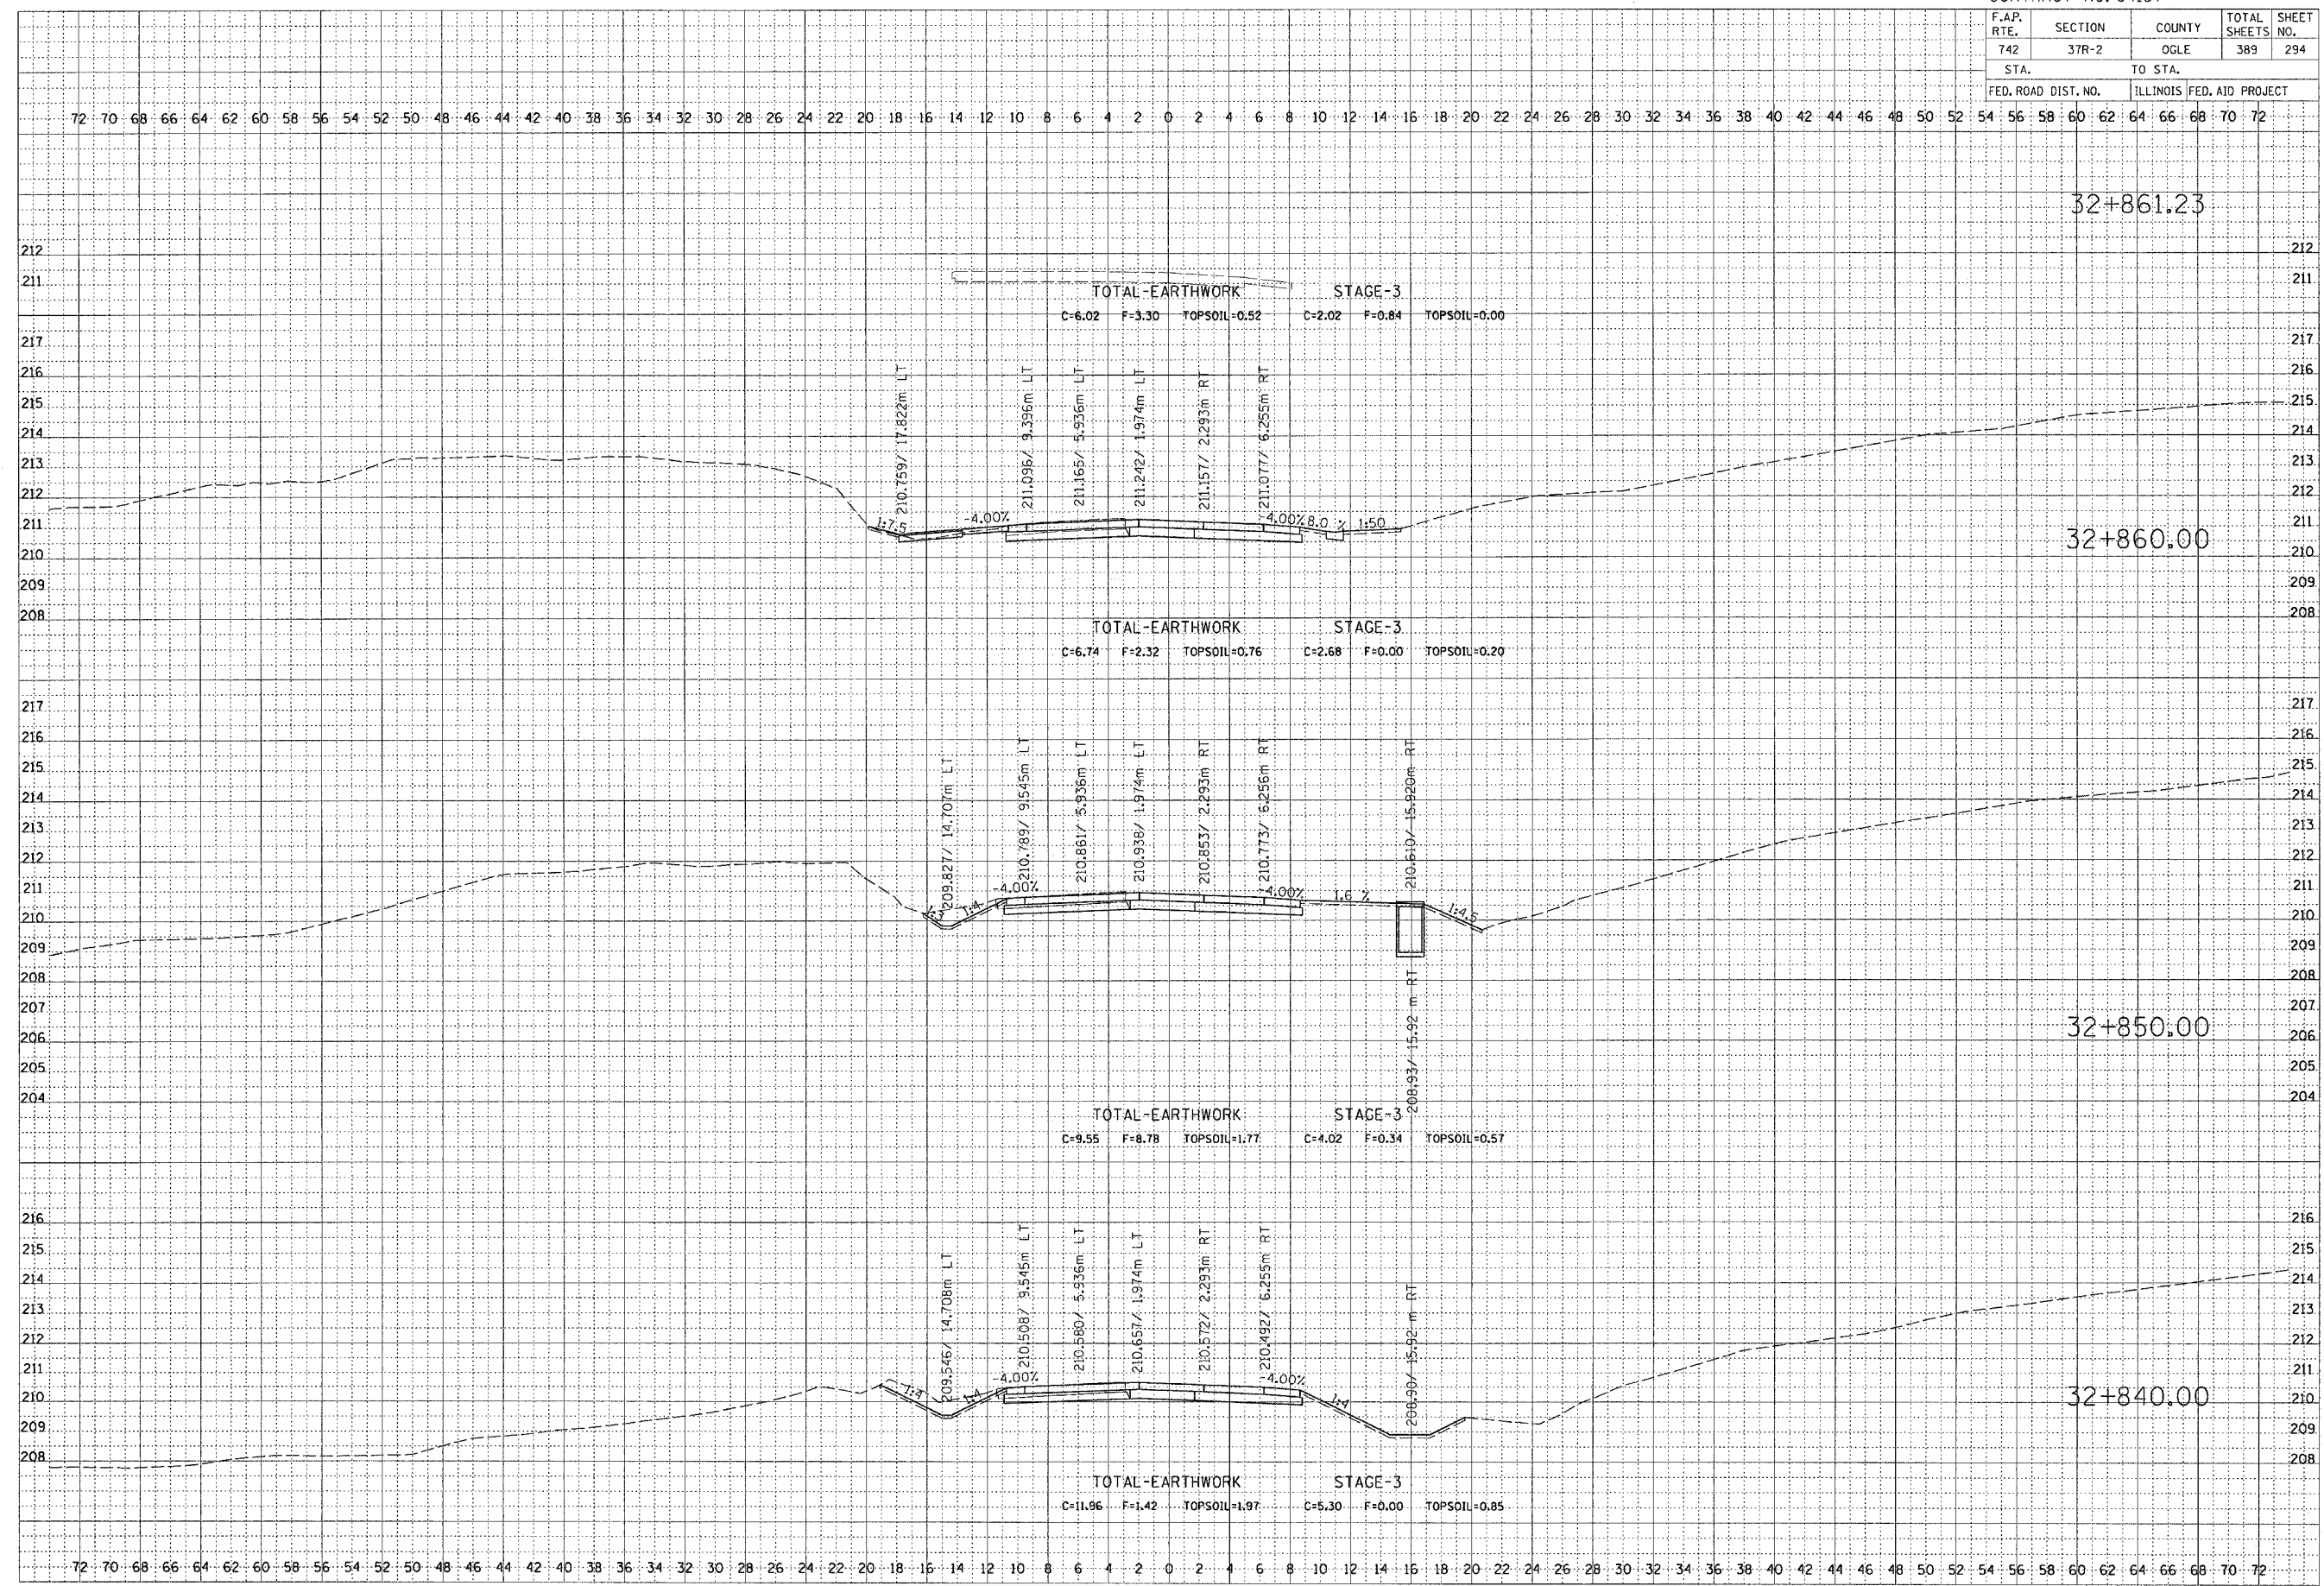

FINAL SURVEY	BY	DATE
RAW/REVISED		
PLOTTED		
NOTE BOOK		
AREAS		
CHECKED		
NO.		

FINAL SURVEY	BY	DATE
RAW/REVISED		
PLOTTED		
NOTE BOOK		
AREAS		
CHECKED		
NO.		

STAGE 3