


F.A.P. RTE.	SECTION	COUNTY	TOTAL SHEETS	SHEET NO.
742	37R-2	OGLE	389	309
STA.		TO STA.		
FED. ROAD DIST. NO.		ILLINOIS	FED. AID PROJECT	

72 70 68 66 64 62 60 58 56 54 52 50 48 46 44 42 40 38 36 34 32 30 28 26 24 22 20 18 16 14 12 10 8 6 4 2 0 2 4 6 8 10 12 14 16 18 20 22 24 26 28 30 32 34 36 38 40 42 44 46 48 50 52 54 56 58 60 62 64 66 68 70 72

BY _____ DATE _____
 SURVEYED _____
 PLANNED _____
 FINISHED _____
 NOTE BOOK _____
 AREAS _____
 AREAS CHECKED _____

BY _____ DATE _____
 SURVEYED _____
 PLANNED _____
 FINISHED _____
 NOTE BOOK _____
 AREAS _____
 AREAS CHECKED _____

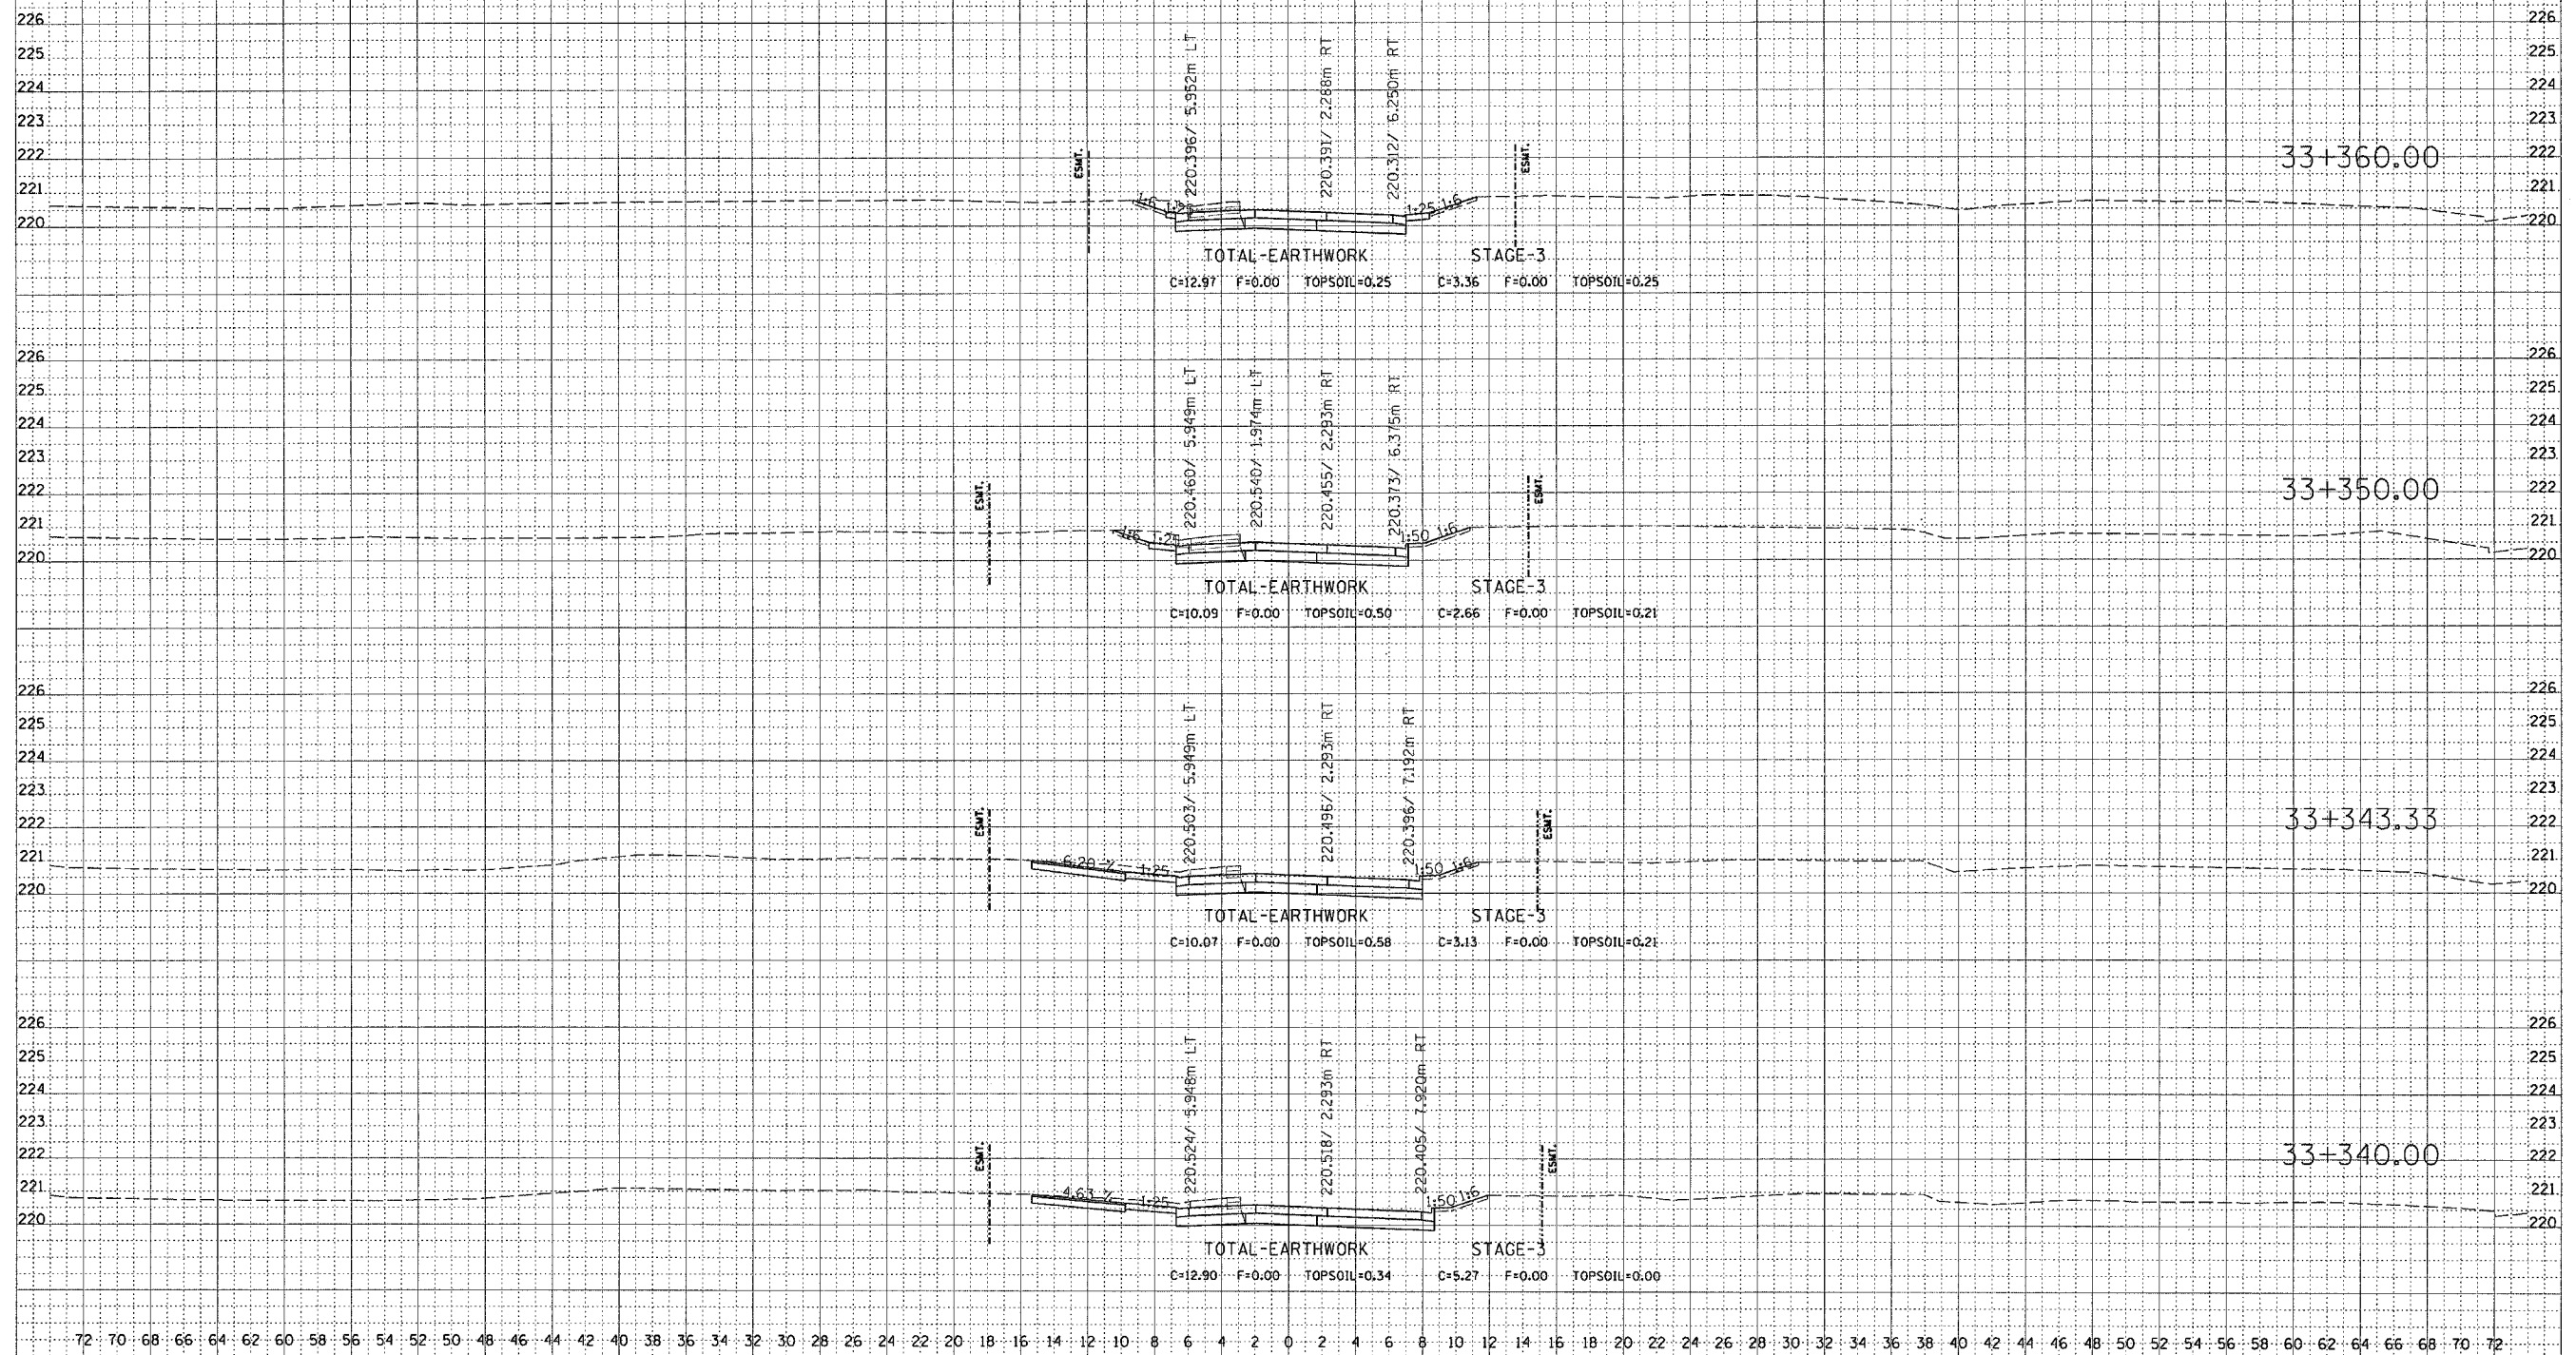

STAGE 3