


F.A.P. RTE.	SECTION	COUNTY	TOTAL SHEETS	SHEET NO.
742	3TR-2	OGLE	389	320
STA.		TO STA.		
FED. ROAD DIST. NO.		ILLINOIS FED. AID PROJECT		

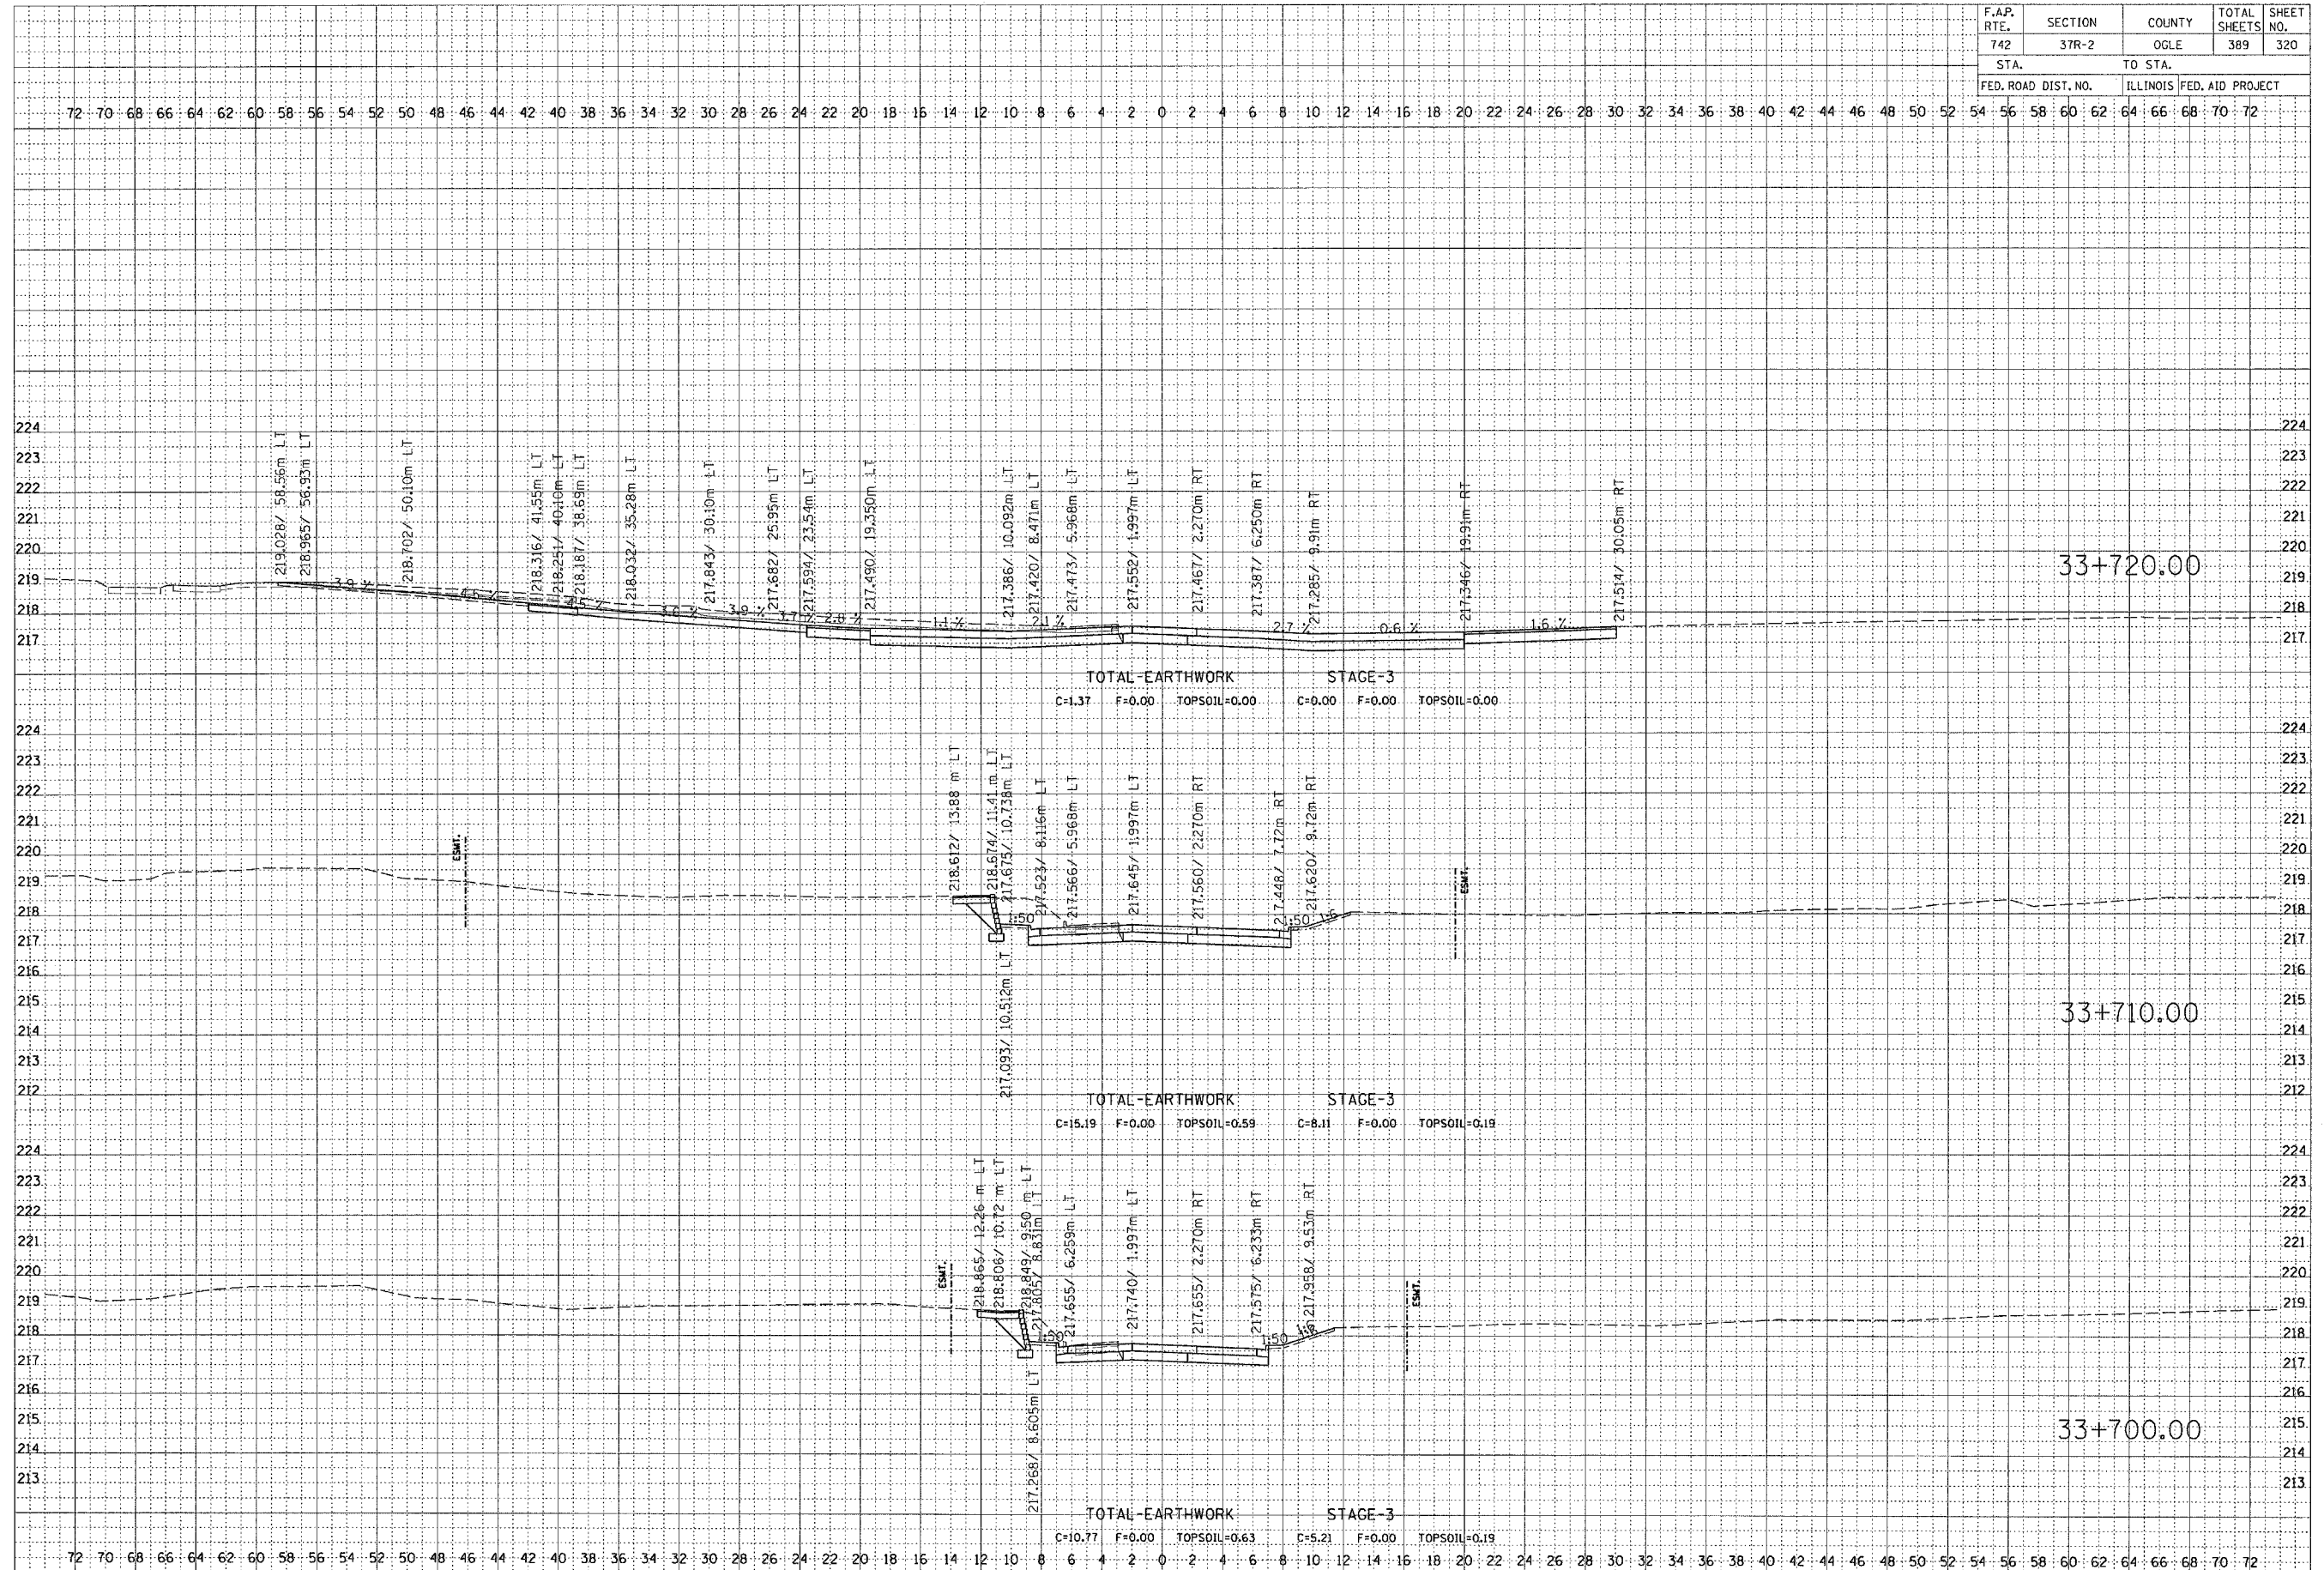

DATE	BY

FINAL SURVEY
SURVEYED BY
DATE
NOTE BOOK NO.
TEMPLATE NO.
AREAS CHECKED
NO.

DATE	BY

ORIGINAL SURVEY
SURVEYED BY
DATE
NOTE BOOK NO.
TEMPLATE NO.
AREAS CHECKED
NO.

STAGE 3