


F.A.R. RTE.	SECTION	COUNTY	TOTAL SHEETS	SHEET NO.
742	3TR-2	OGLE	389	384
STA.		TO STA.		
FED. ROAD DIST. NO.		ILLINOIS FED. AID PROJECT		

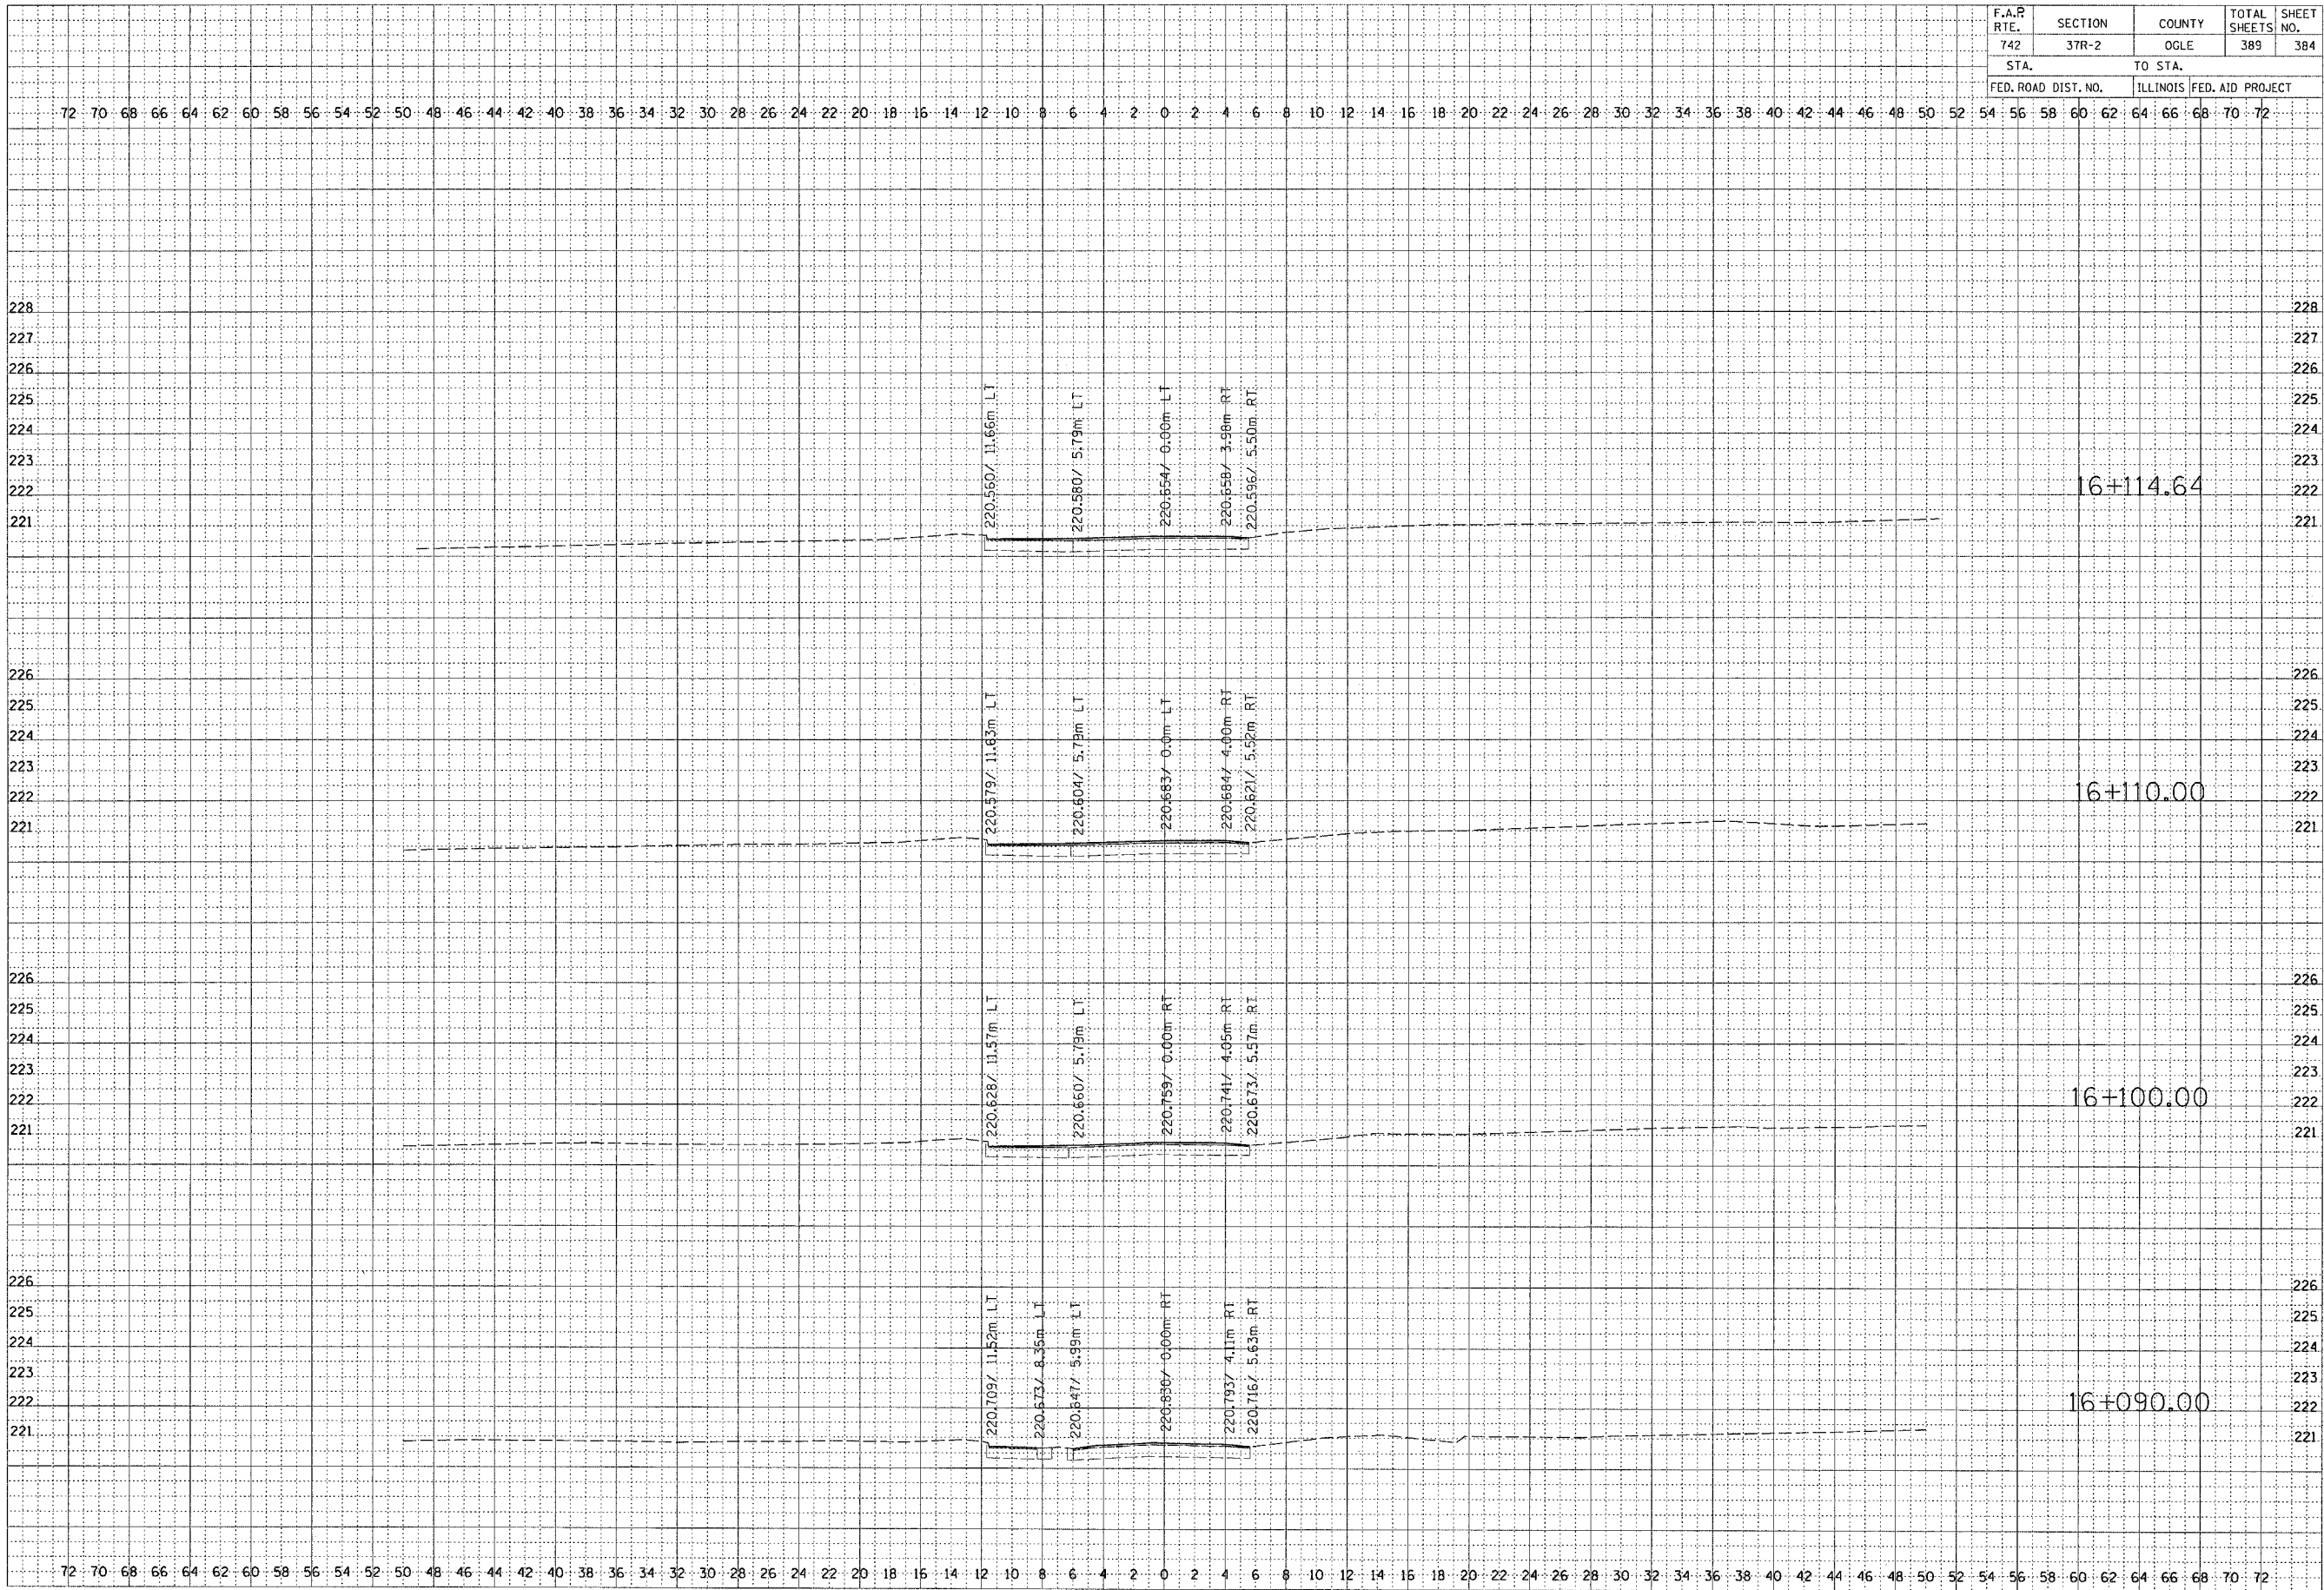

FINAL SURVEY BY: _____ DATE: _____
 REVISIONS PLOTTED _____
 NOTE BOOK NO. _____
 TEMPLATES _____
 AREAS CHECKED _____

ORIGINAL SURVEY BY: _____ DATE: _____
 REVISIONS PLOTTED _____
 NOTE BOOK NO. _____
 TEMPLATES _____
 AREAS CHECKED _____

DATE-TIME
 *DON-SPEC
 *REF
 *REF
 *REF