
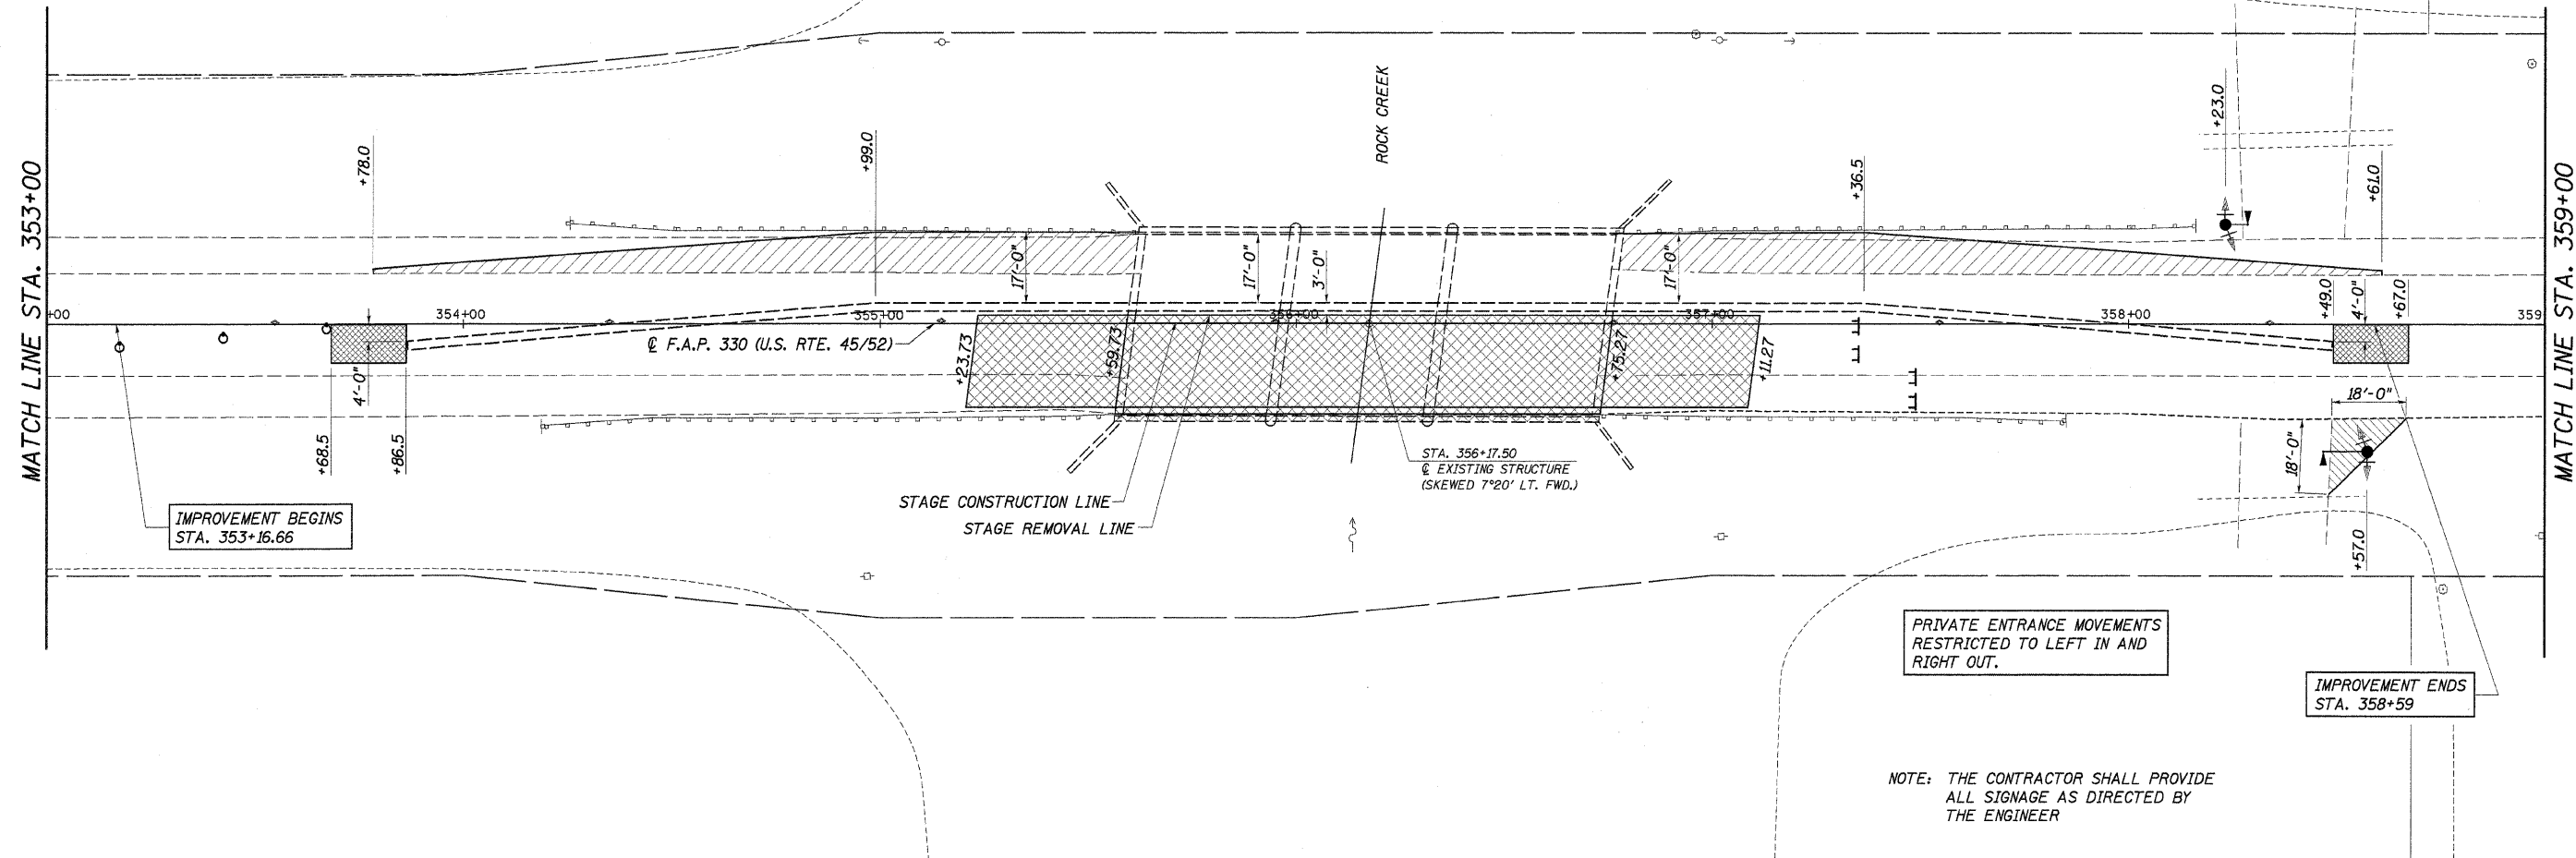


ROUTE NO.	SECTION	COUNTY	TOTAL SHEETS	SHEET NO.
FAP 330	16BR	KANKAKEE	37	8
ILLINOIS				

CONTRACT NO. 66365

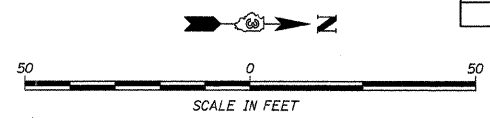

IMPROVEMENT BEGINS
STA. 353+16.66

IMPROVEMENT ENDS
STA. 358+59

NOTE: THE CONTRACTOR SHALL PROVIDE
ALL SIGNAGE AS DIRECTED BY
THE ENGINEER

LEGEND	
	DRUM WITH STEADY BURNING MONODIRECTIONAL LIGHT
	ARROW BOARD
	TEMPORARY CONCRETE BARRIER
	IMPACT ATTENUATOR, TEMPORARY (NON-REDIRECTIVE), TEST LEVEL 3
	TYPE C MONODIRECTIONAL REFLECTOR
	DIRECTION OF TRAFFIC
	SIGN
	TYPE III BARRICADE
	STAGE REMOVAL
	TEMPORARY BITUMINOUS BASE COURSE
	TRAFFIC SIGNAL WITH BACKPLATE
	DETECTOR LOOPS
	AGGREGATE SHOULDER
	MICROWAVE ON ARM

**MAINTENANCE OF TRAFFIC
STAGE 1**
FAP ROUTE 330 (U.S. RTE. 45/52)
OVER SOUTH BRANCH ROCK CREEK
SECTION 16BR
KANKAKEE COUNTY
S.N. 046-0047

4440 ASH GROVE SPRINGFIELD, IL 62711 (217) 793-8800 oasinc@famvid.com	OZYURT AND STONE, INC. CONSULTING ENGINEERS	JOB NO.: 0306.3 FILE: STAGE1B.DGN DATE: 09-07-04
--	---	--