


F. & A. R.T.E.	SECTION	COUNTY	TOTAL SHEETS	SHEET NO.
FAP 330	16BR	KANKAKEE	37	36
STA. 353+16.66		TO STA. 358+00		ILLINOIS

CONTRACT NO. 66-365

FINAL SURVEY NOTE BOOK NO. _____
 CHECKED BY _____
 PLOTTED BY _____
 TEMPLATE AREAS CHECKED _____

ORIGINAL SURVEY NOTE BOOK NO. _____
 CHECKED BY _____
 PLOTTED BY _____
 TEMPLATE AREAS CHECKED _____

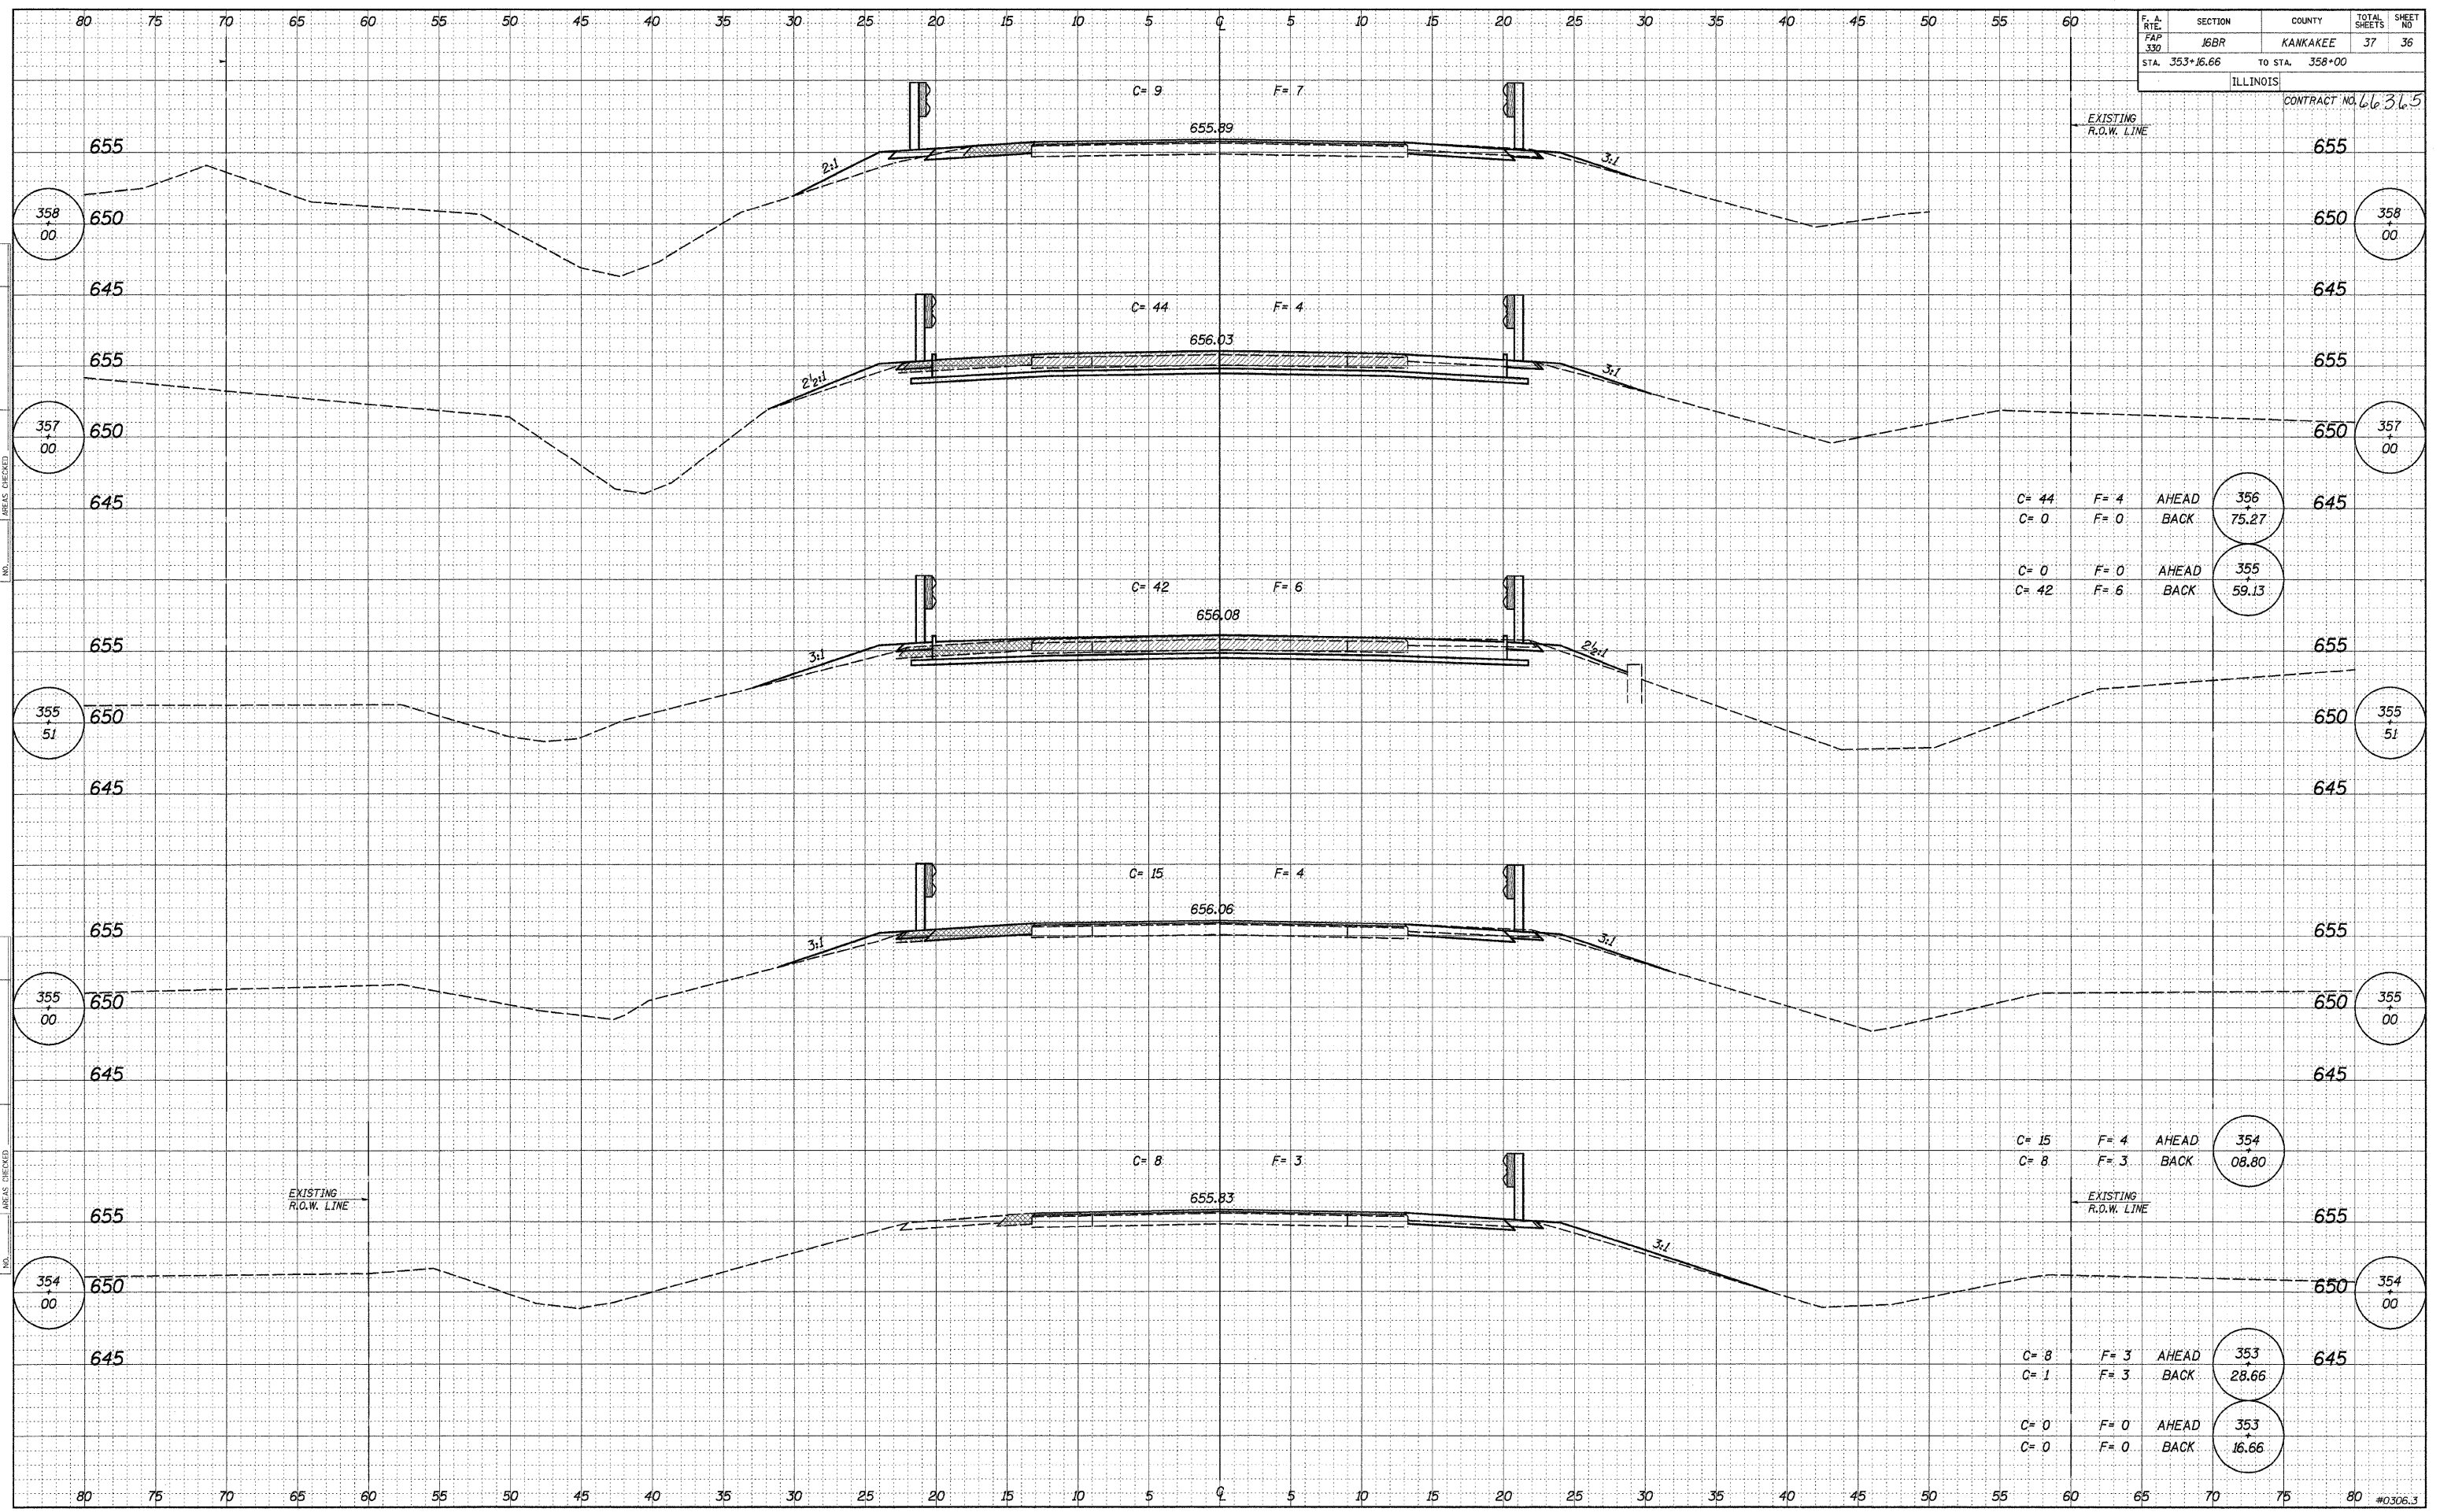

C= 44	F= 4	AHEAD	356	645
C= 0	F= 0	BACK	75.27	
C= 0	F= 0	AHEAD	355	
C= 42	F= 6	BACK	59.13	

C= 15	F= 4	AHEAD	354	655
C= 8	F= 3	BACK	08.80	

C= 8	F= 3	AHEAD	353	645
C= 1	F= 3	BACK	28.66	
C= 0	F= 0	AHEAD	353	
C= 0	F= 0	BACK	16.66	