
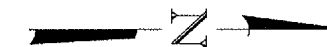


F.A. RTE.	SECTION	COUNTY	TOTAL SHEETS	SHEET NO.
412	(50-4B-1)I	LASALLE	20	7

LEGEND

- ① BRIDGE APPROACH PAVEMENT
- ② PCC SHOULDER 10"
- ③ BITUMINOUS SHOULDER 10"
- ④ EXISTING BITUMINOUS PATCH
- ⑤ EXISTING CONCRETE PATCH
- ⑥ EXISTING INLETS TO REMAIN IN PLACE
- ⑦ WIDE FLANGE BEAM TERMINAL JOINT
- ⑧ CONCRETE BARRIER
- ⑨ CRC PAVEMENT 10"
- ⑩ EXISTING EXPANSION JOINT

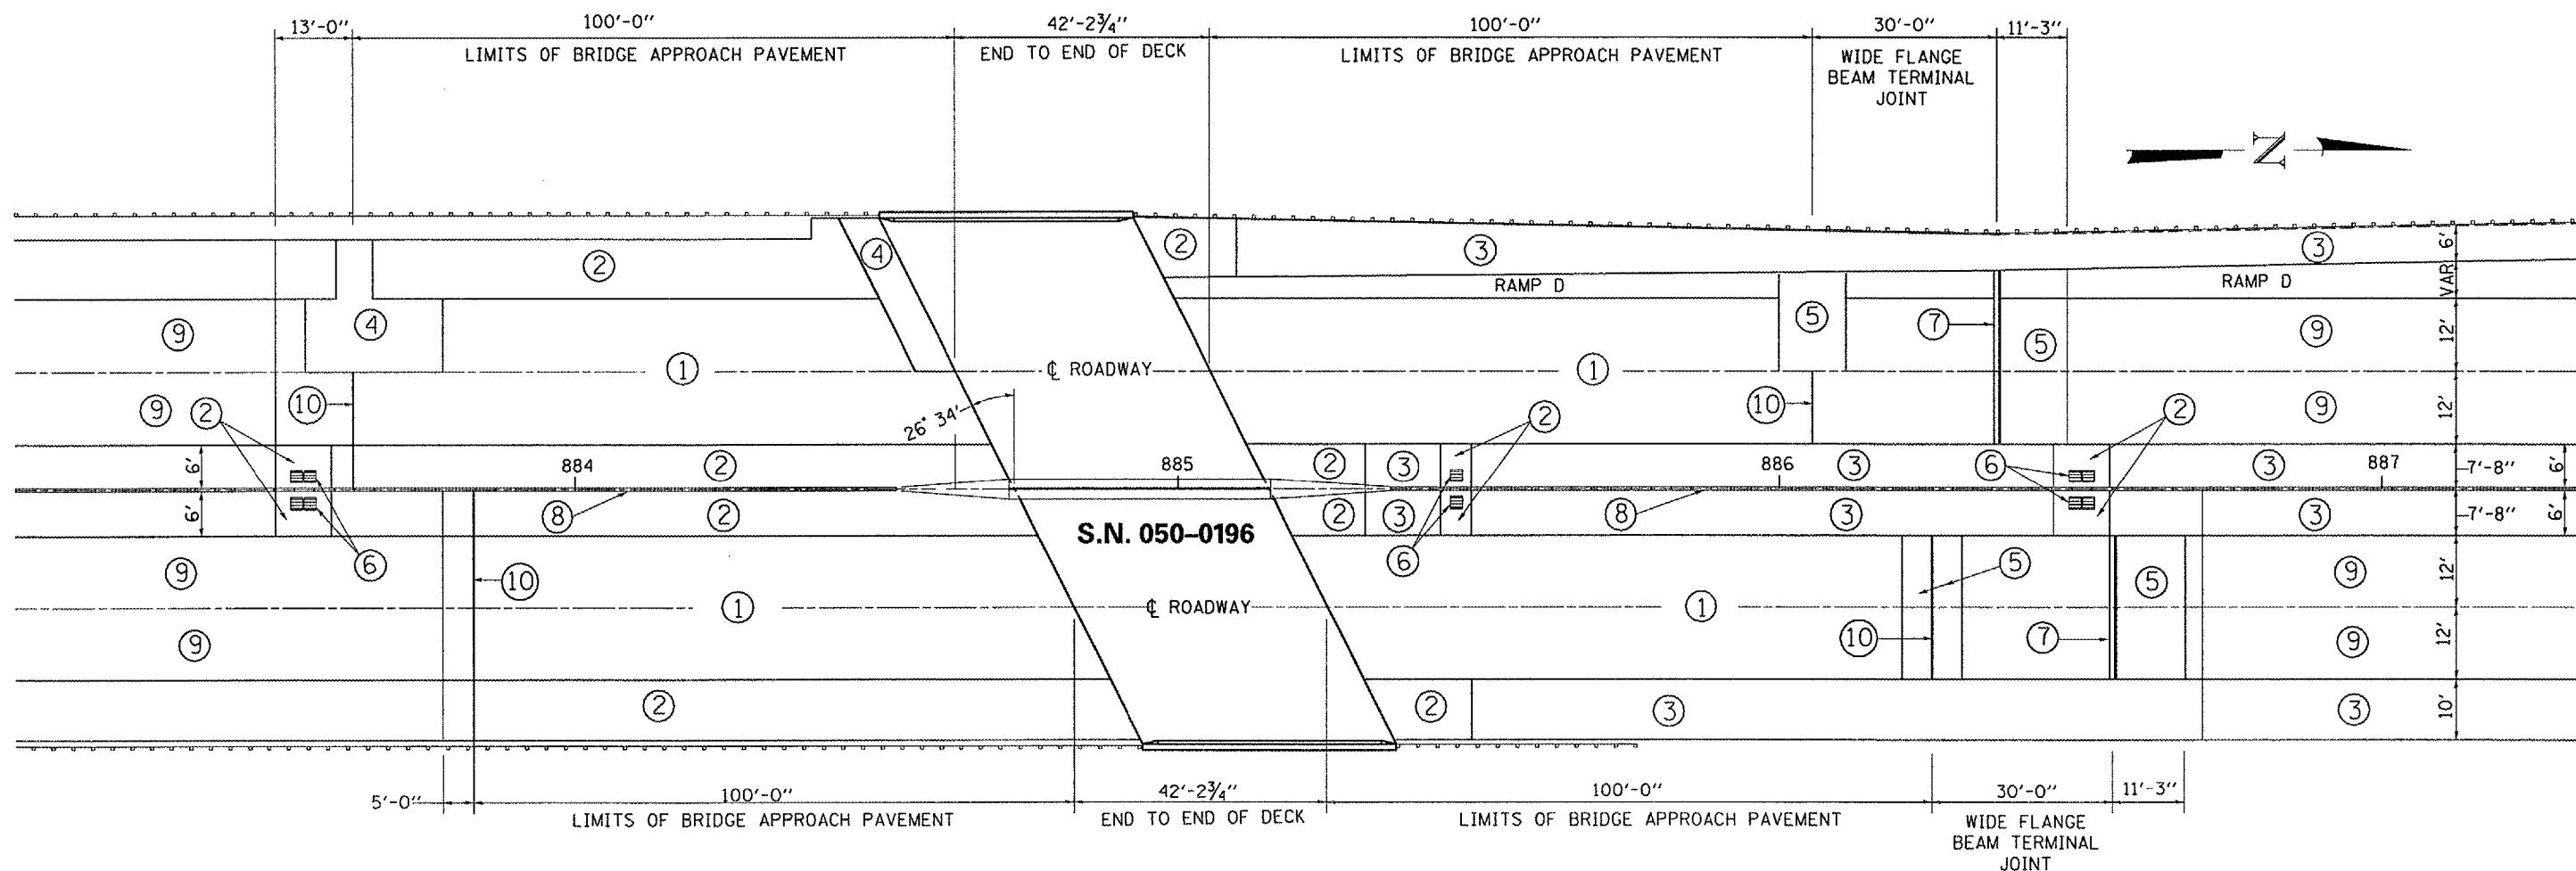

cmaIn05/cm301/details.dgn

REVISIONS	
NAME	DATE

ILLINOIS DEPARTMENT OF TRANSPORTATION

GENERAL PLAN
DETAILS

SCALE: VERT.
HORIZ.
DATE 08/16/04

DRAWN BY RLW
CHECKED BY