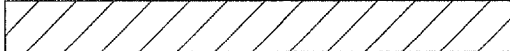

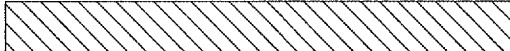

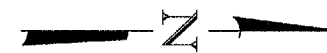
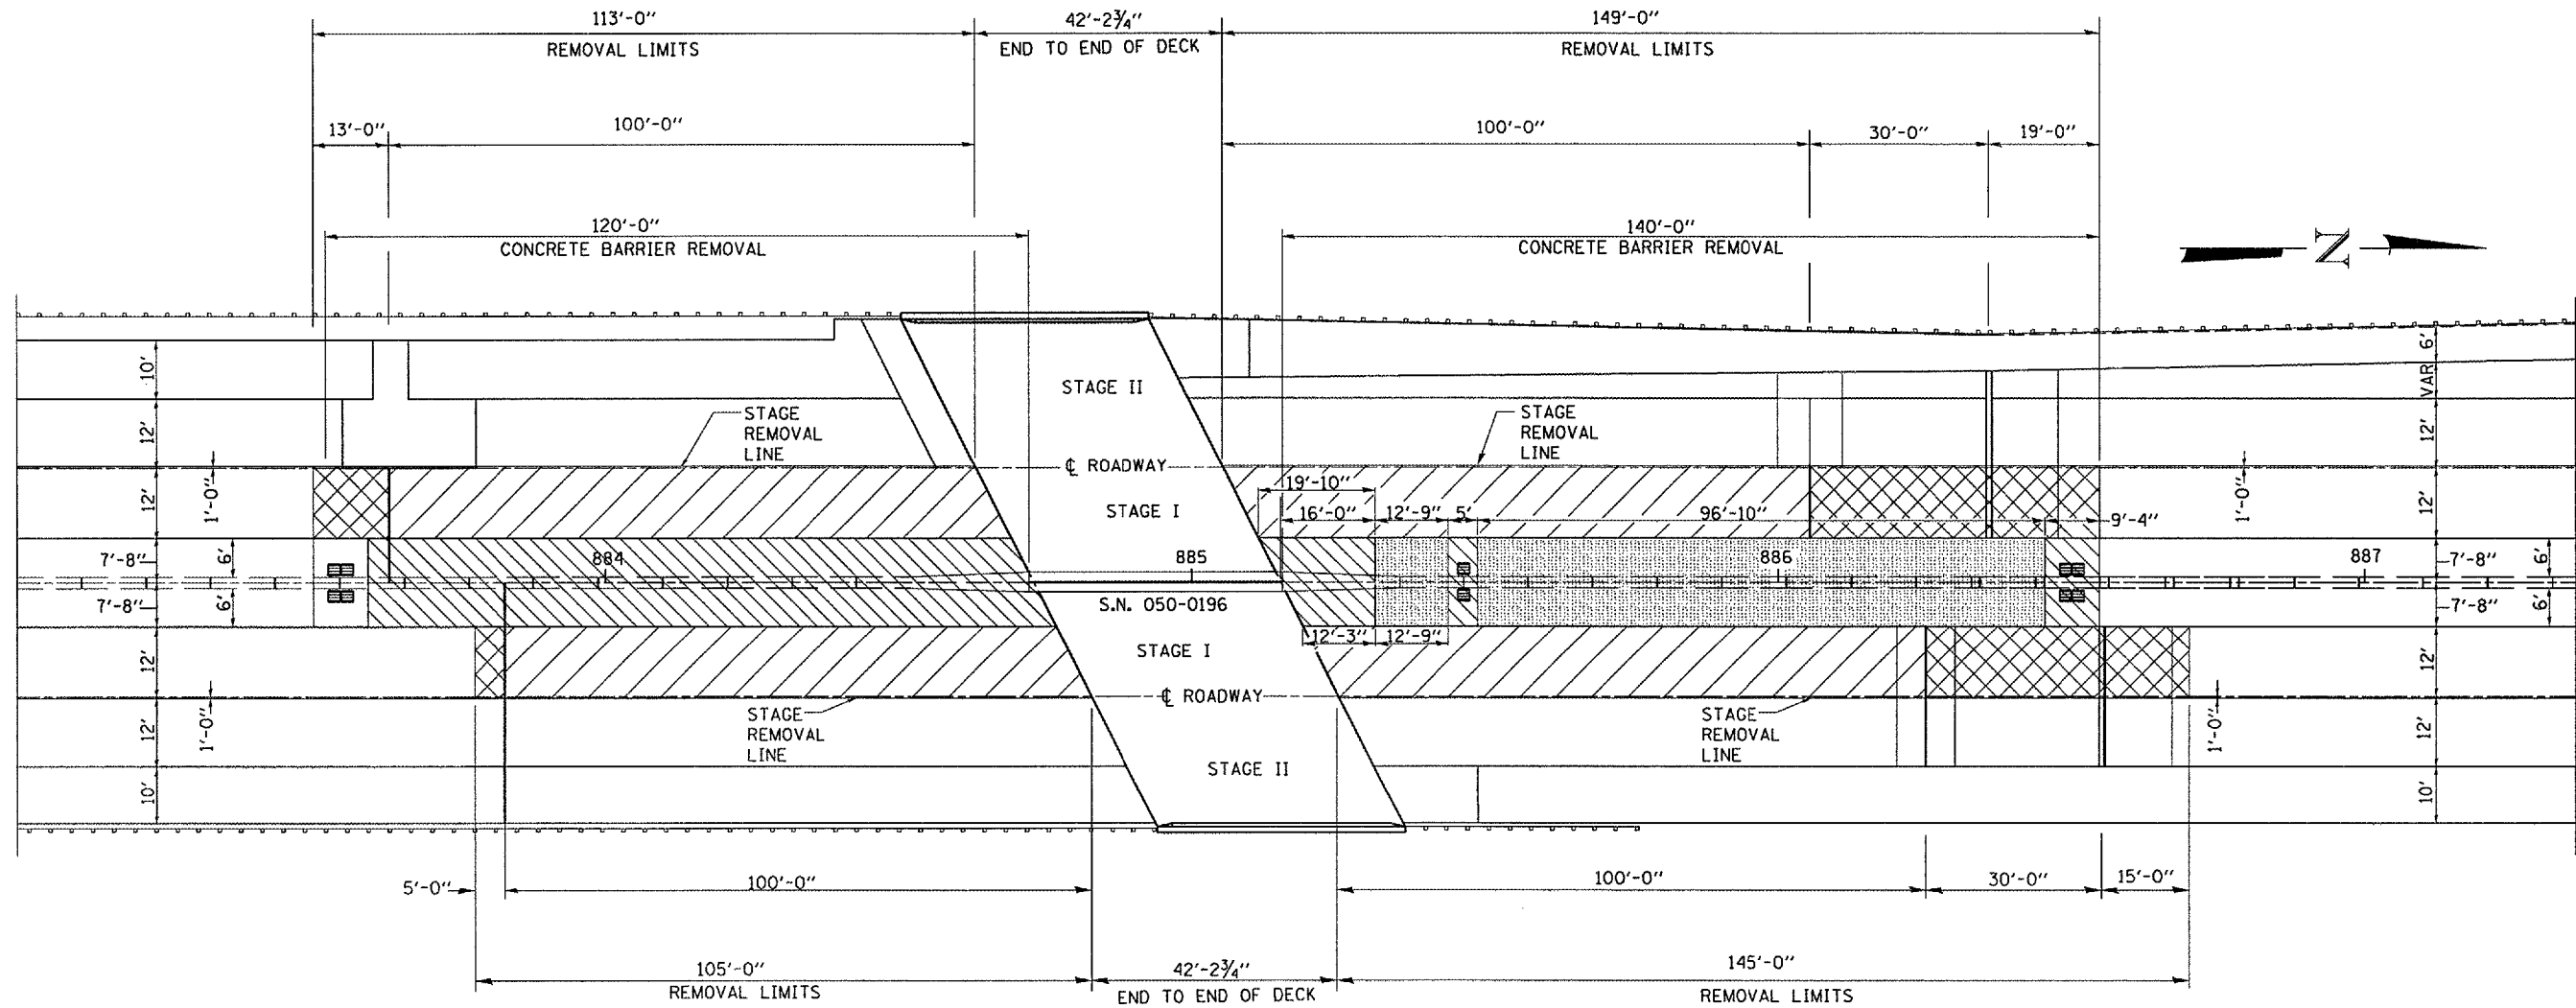


F.A. RTE.	SECTION	COUNTY	TOTAL SHEETS	SHEET NO.
412	(50-4B-1)I	LASALLE	20	8

KEY

-  **APPROACH SLAB REMOVAL**
-  **CRC PAVEMENT REMOVAL**
-  **PCC SHOULDER REMOVAL**
-  **BITUMINOUS SHOULDER REMOVAL**



cmain05/cm301/details.dgn

REVISIONS		ILLINOIS DEPARTMENT OF TRANSPORTATION
NAME	DATE	
		PLAN DETAILS STAGE I REMOVAL

SCALE: VERT. _____
 HORIZ. _____
 DATE: 08/16/04
 DRAWN BY: RLW
 CHECKED BY: _____