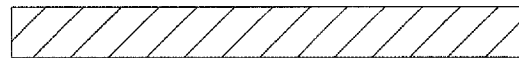

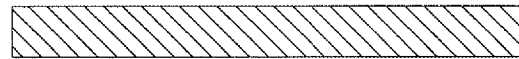

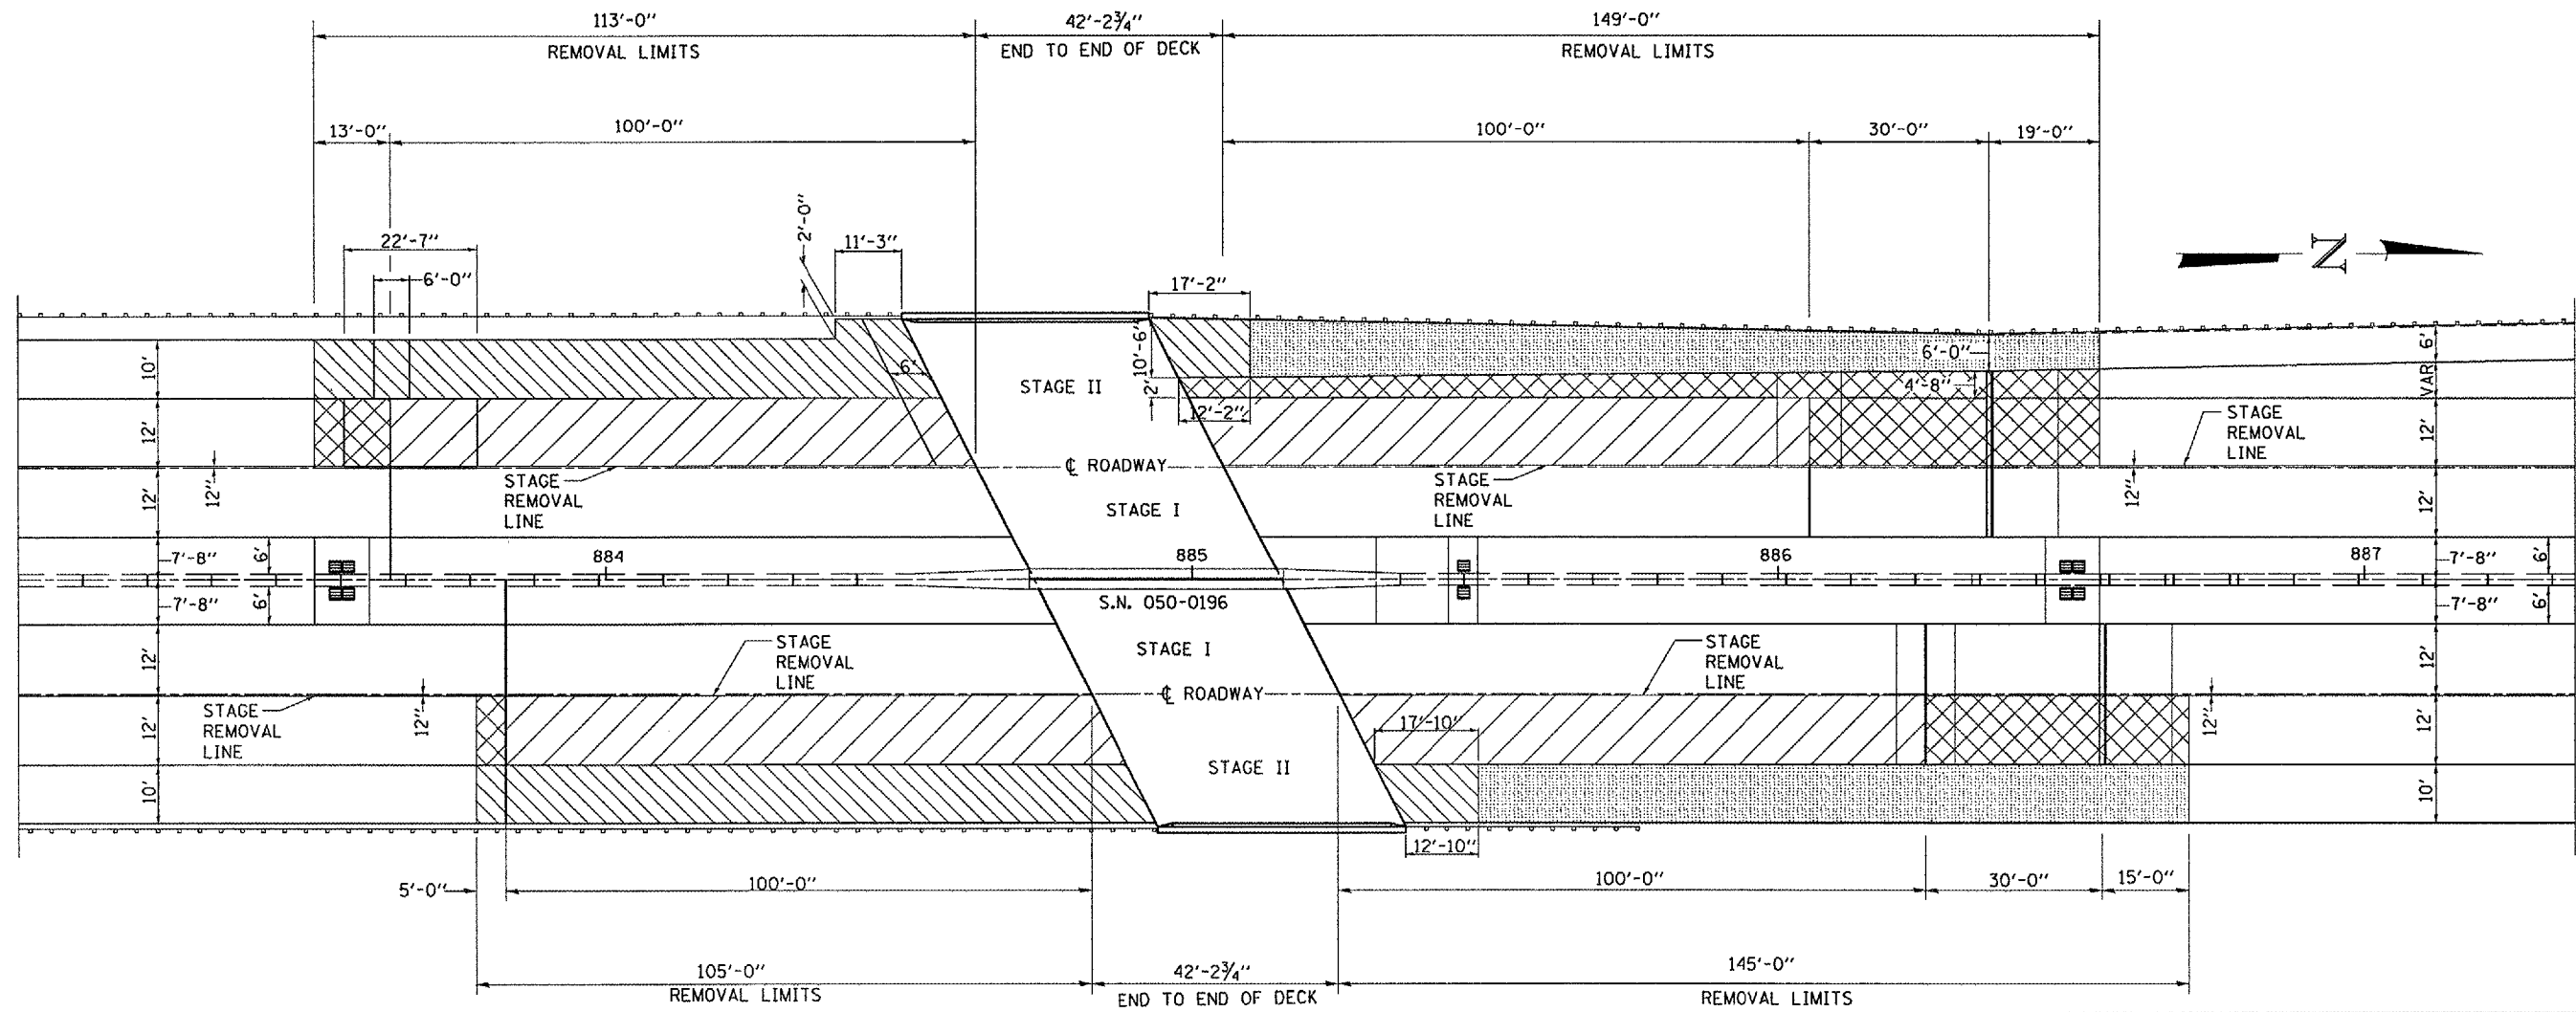


F.A. RTE.	SECTION	COUNTY	TOTAL SHEETS	SHEET NO.
412	(50-4B-1)I	LASALLE	20	9

KEY

-  APPROACH SLAB REMOVAL
-  CRC PAVEMENT REMOVAL
-  PCC SHOULDER REMOVAL
-  BITUMINOUS SHOULDER REMOVAL



NOTE: EXISTING MEDIAN CONCRETE BARRIER NOT SHOWN FOR CLARITY

REVISIONS	
NAME	DATE

ILLINOIS DEPARTMENT OF TRANSPORTATION
PLAN DETAILS
STAGE II REMOVAL
 SCALE: VERT. 1"=10'
 HORIZ. 1"=40'
 DATE 08/16/04
 DRAWN BY RLW
 CHECKED BY

cmain05/cm301/details.dgn