


F.A. RTE.	SECTION	COUNTY	TOTAL SHEETS	SHEET NO.
412	(50-4B-1)I	LASALLE	20	13

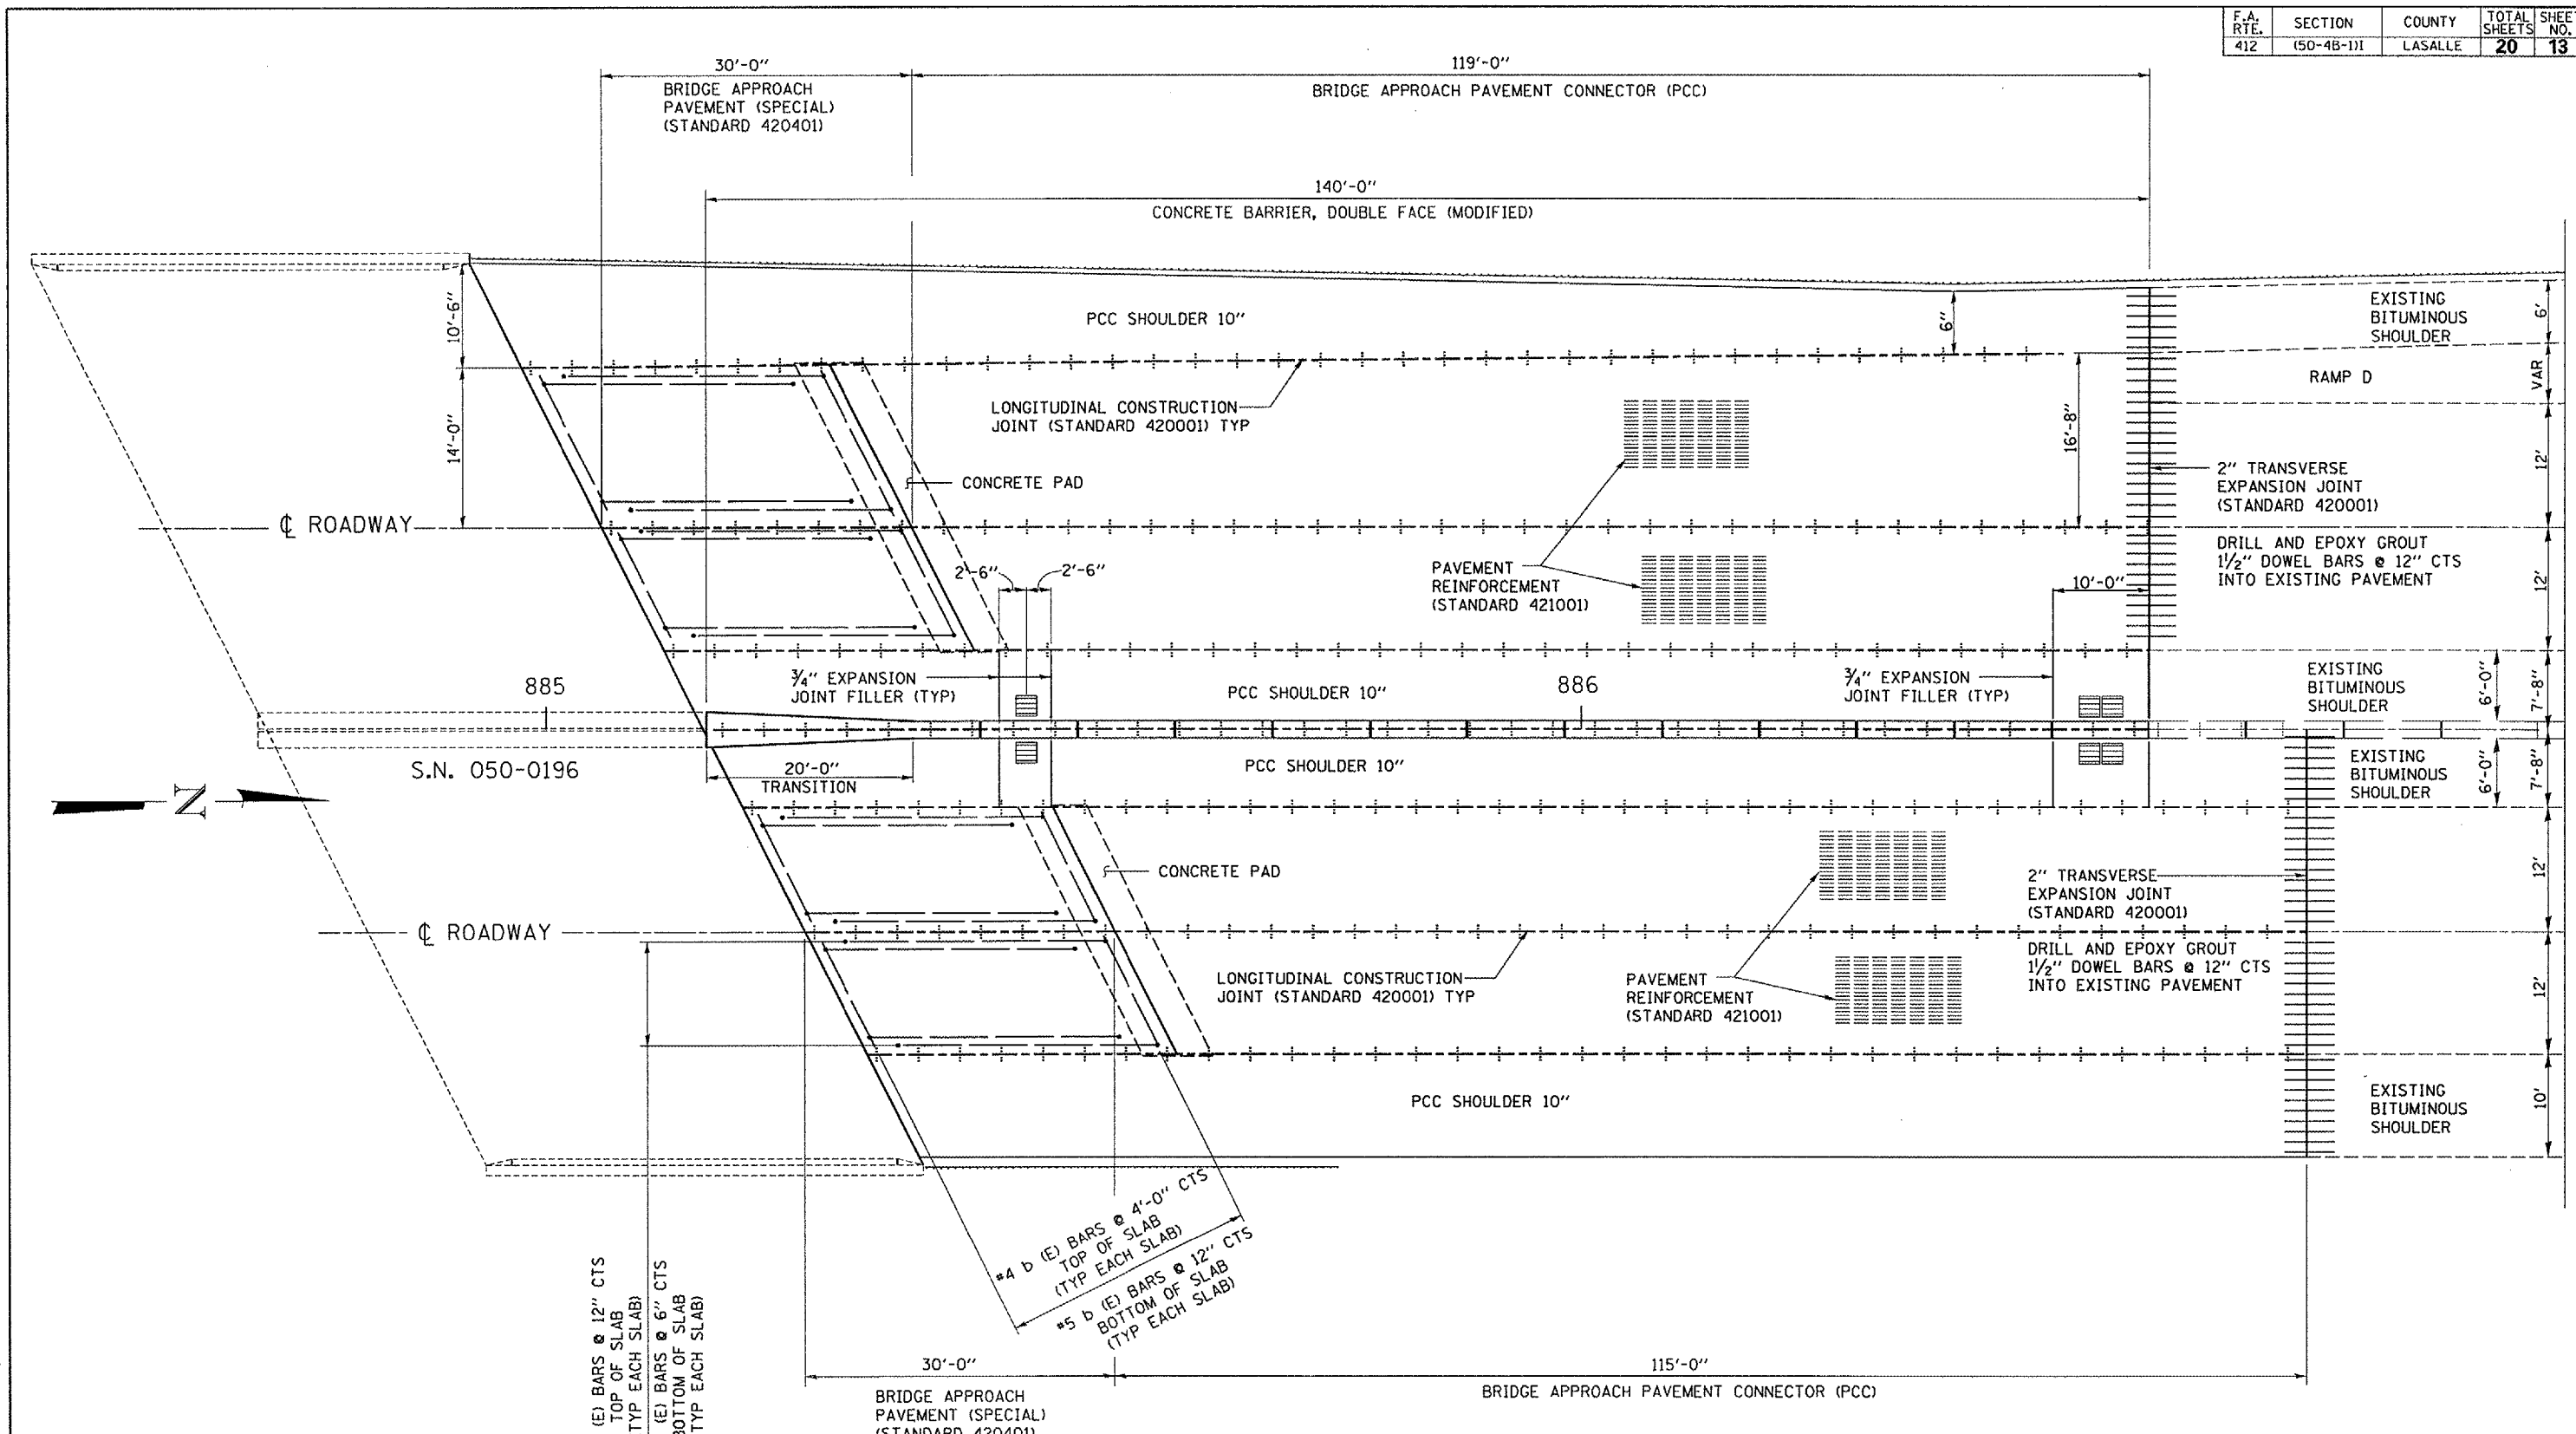

cmaln05/cm301/details.dgn

REVISIONS	
NAME	DATE

ILLINOIS DEPARTMENT OF TRANSPORTATION
CONSTRUCTION DETAILS
NORTH APPROACHES
 SCALE: VERT. DRAWN BY R/LW
 HORIZ. CHECKED BY
 DATE 08/16/04