
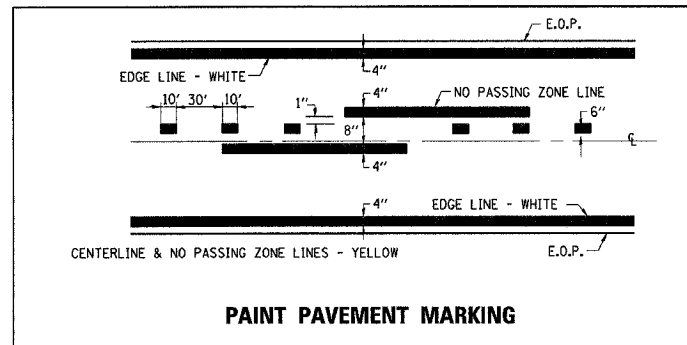




F.A.P. RTE.	SECTION	COUNTY	TOTAL SHEETS	SHEET NO.
649		LIVINGSTON	15	12
STA.		TO STA.		
FED. ROAD DIST. NO.		ILLINOIS FED. AID PROJECT		

*(16)RS-4,(17,28)RS-2

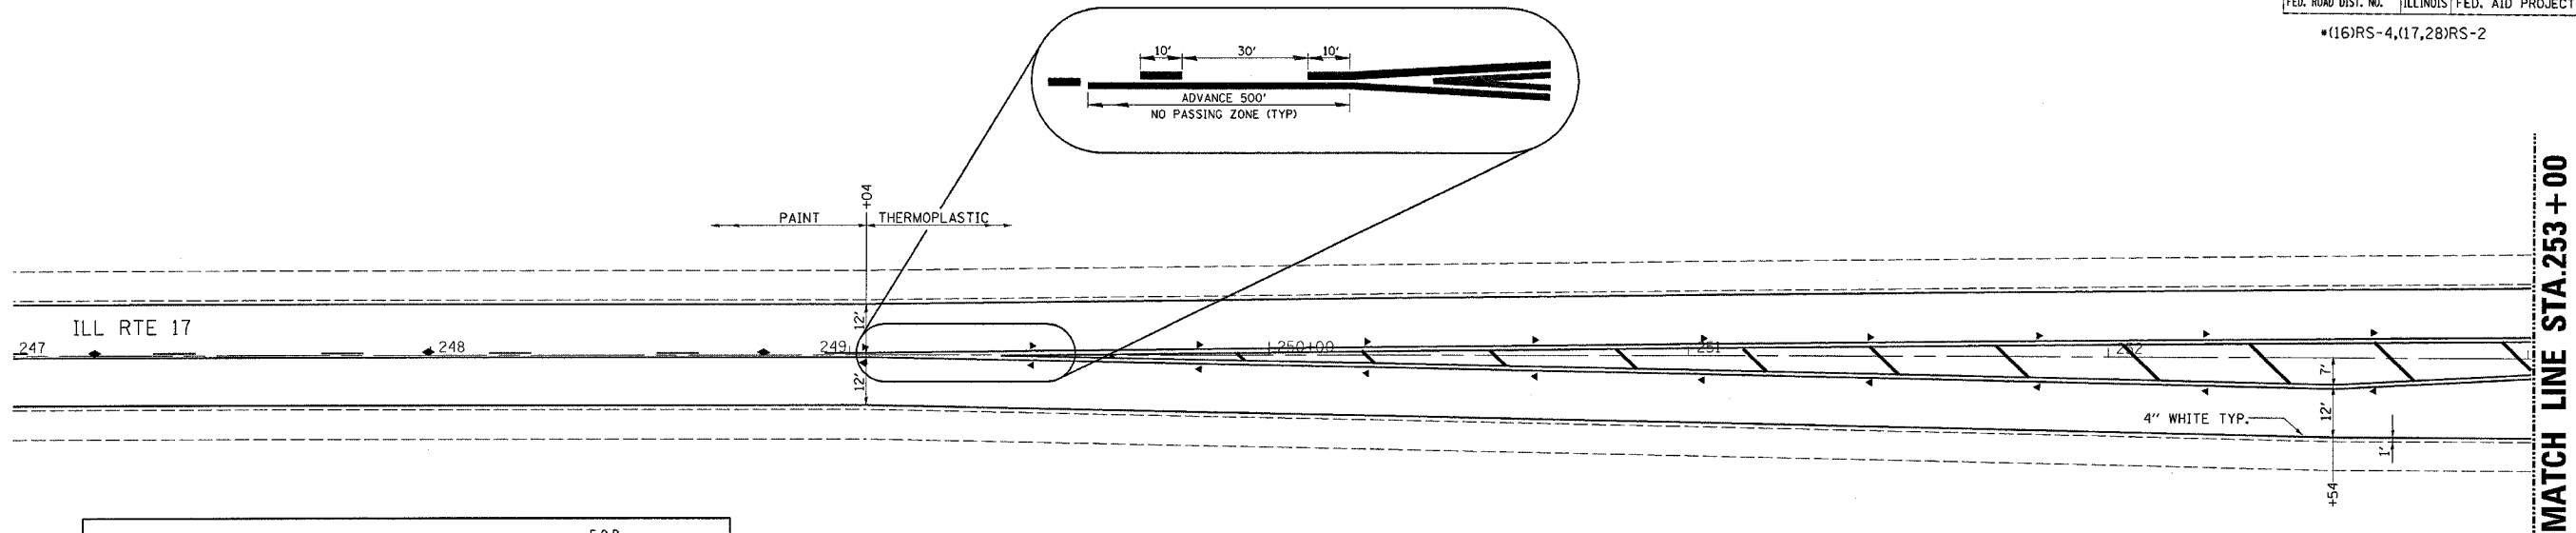

MATCH LINE STA.259 + 00

MATCH LINE STA.253 + 00

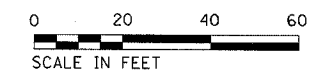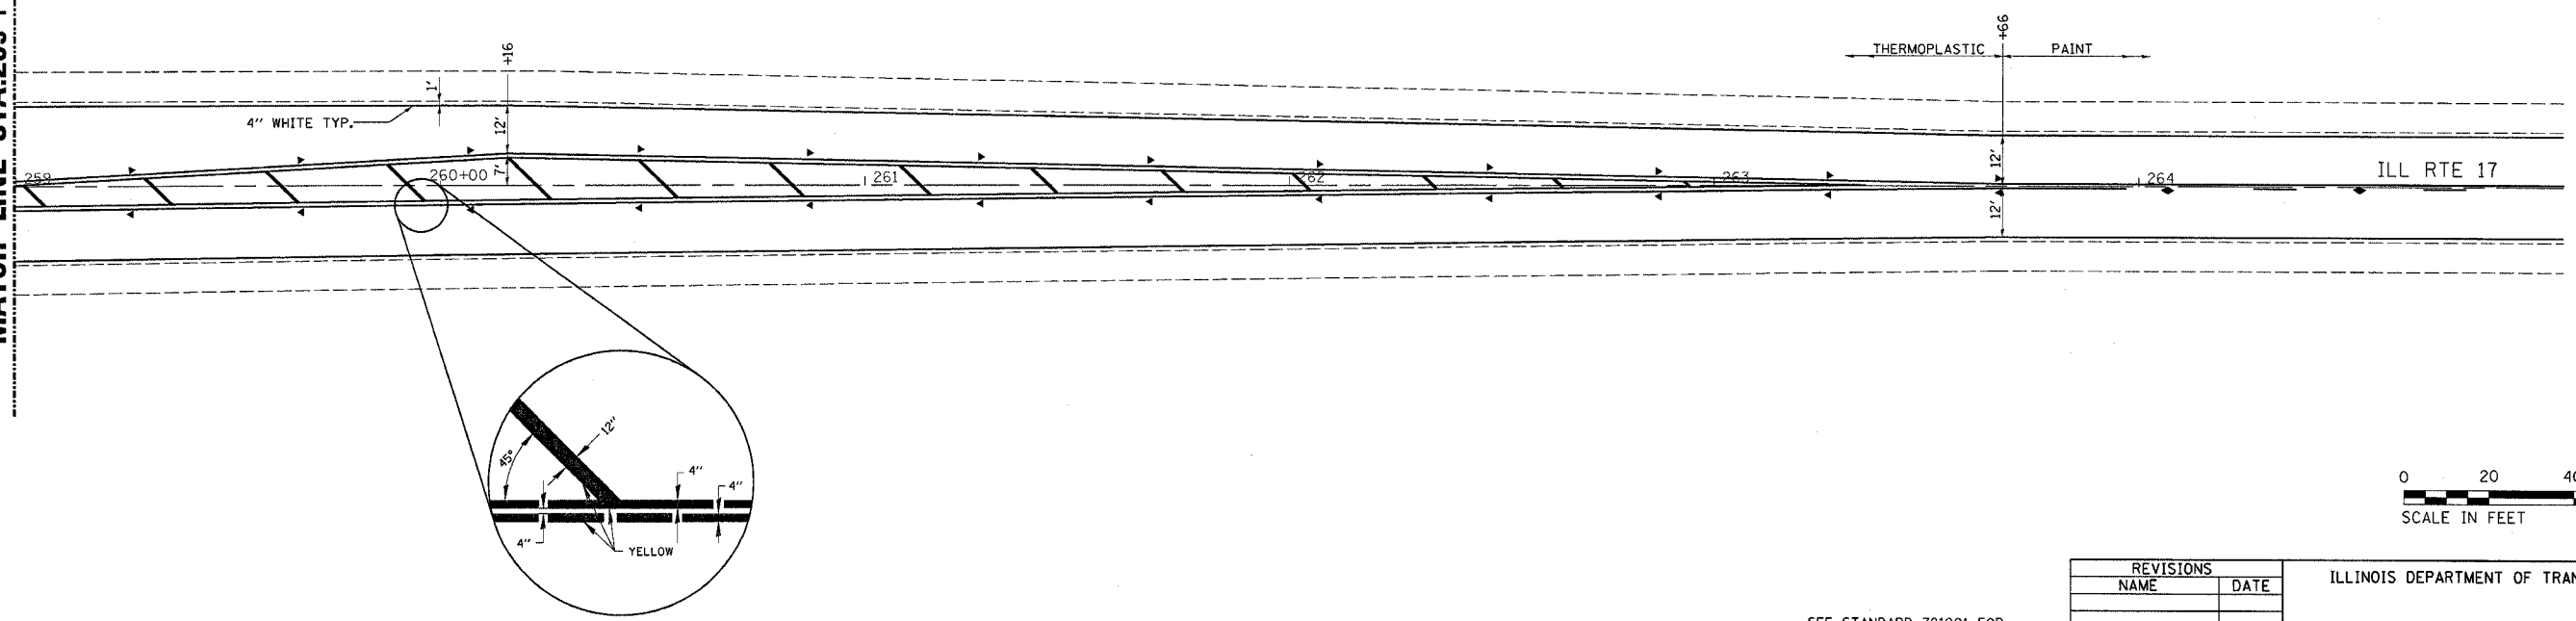

SEE STANDARD 781001 FOR ADDITIONAL INFORMATION

REVISIONS	
NAME	DATE

ILLINOIS DEPARTMENT OF TRANSPORTATION

PAVEMENT MARKING

DATE _____ DRAWN BY _____
 CHECKED BY _____

PLOT DATE = 11/3/2004
 FILE NAME = \$FILEL\$
 PLOT SCALE = \$SCALE\$
 REFERENCE = \$REF\$