

18826

F.A. RTE.	SECTION	COUNTY	TOTAL SHEETS	SHEET NO.
618	33(EXT) BR	MCDONOUGH	63	12
STA.	TO STA.			
FED. ROAD DIST. NO.	ILLINOIS	FED. AID PROJECT		





LINDA K. SPANGLER
RICHARD D. SPANGLER

HOWARD DANIELS &
SHAROLYN DANIELS

PHYLLIS J. WITTER
DARRYL G. HUTCHINS

RALPH & CAROL SIMMONS TRUST

PLAN	DATE
REVISION	
NO.	

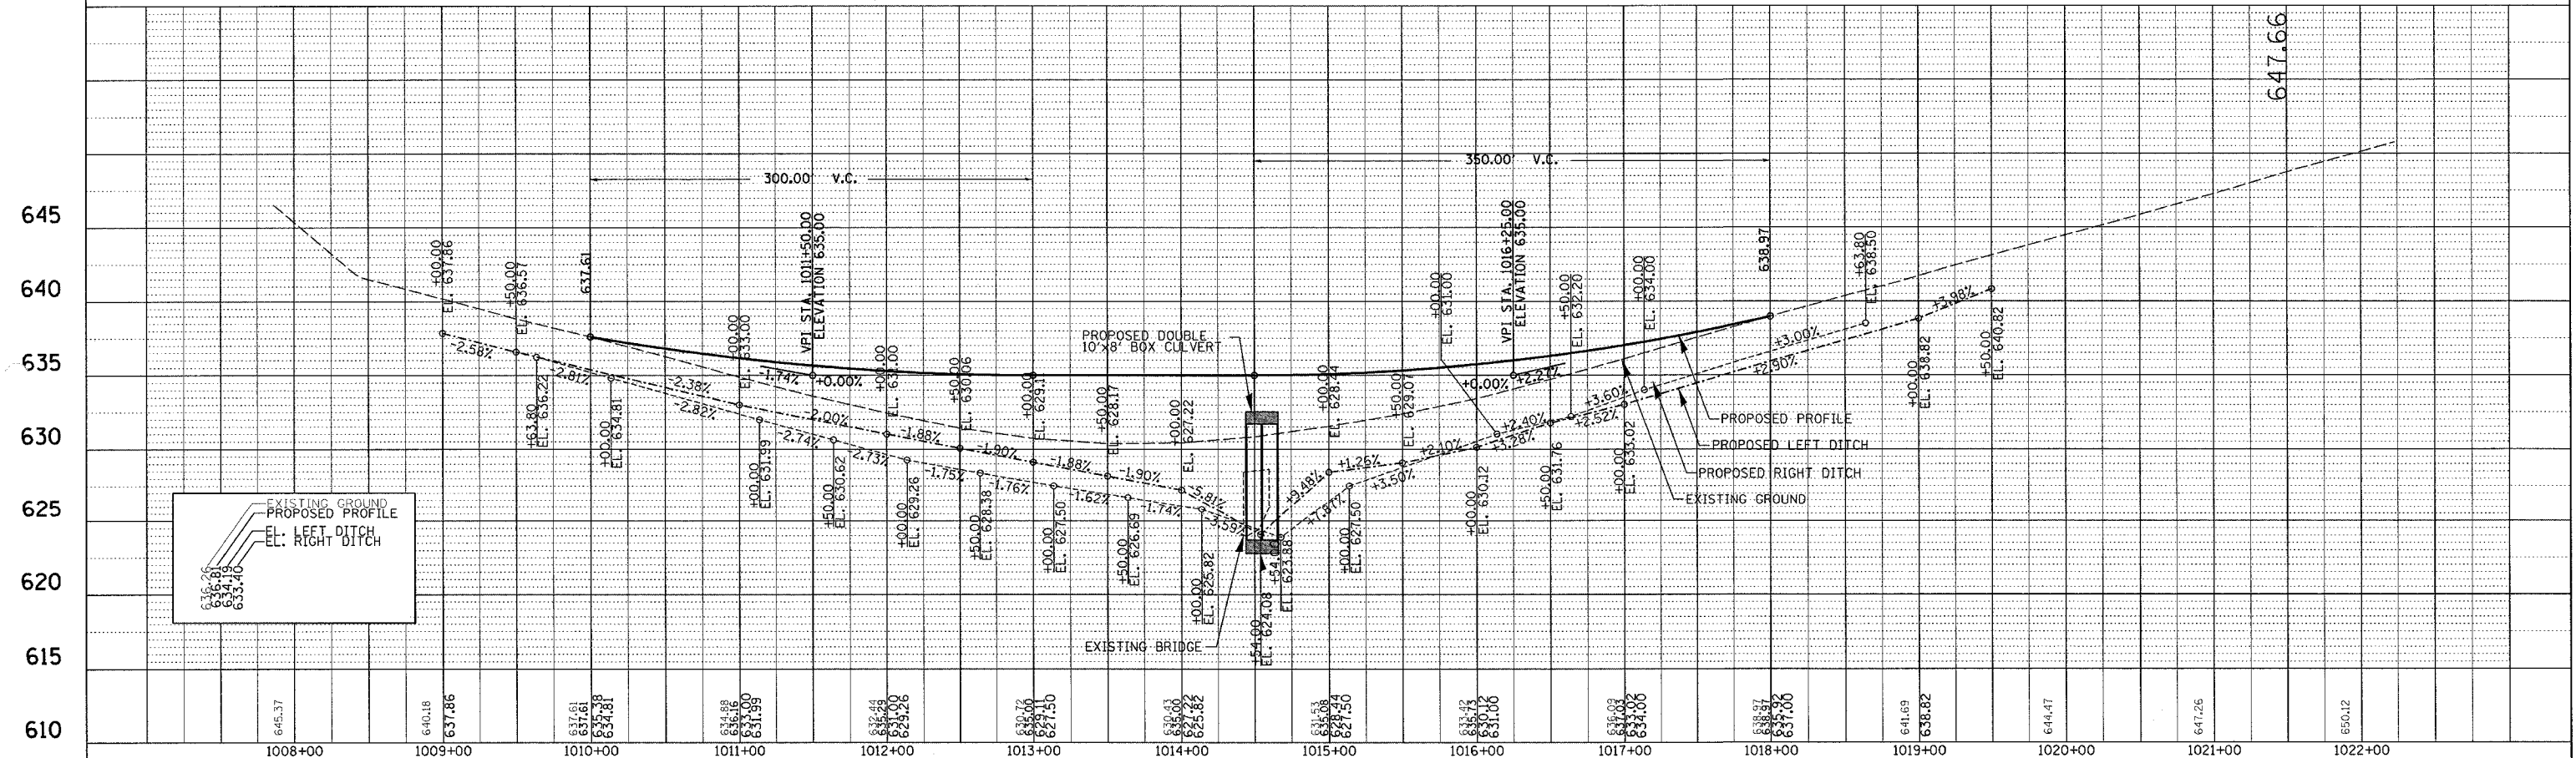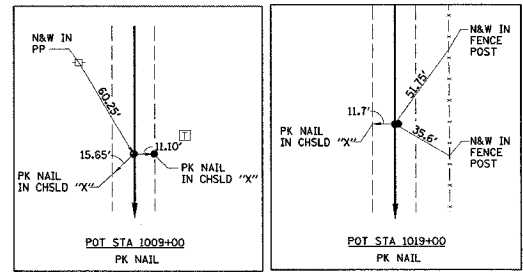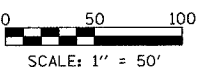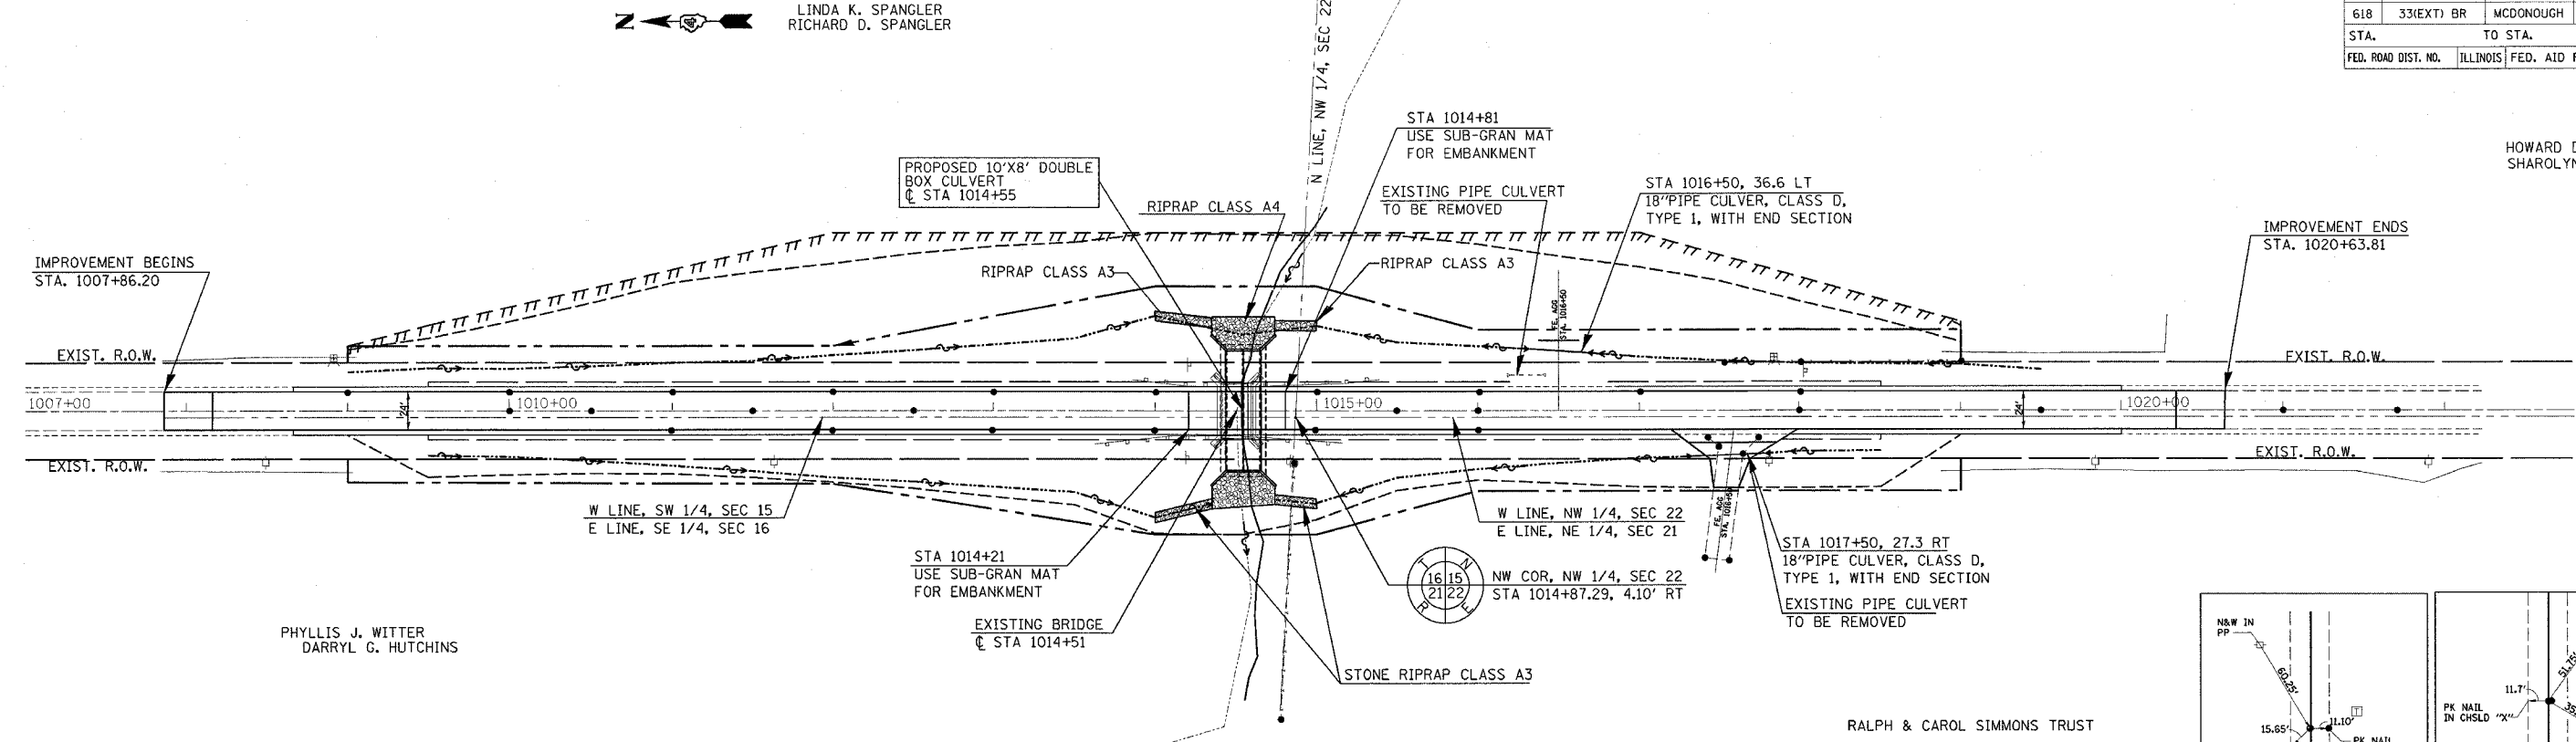

Proposed Plan & Profile