

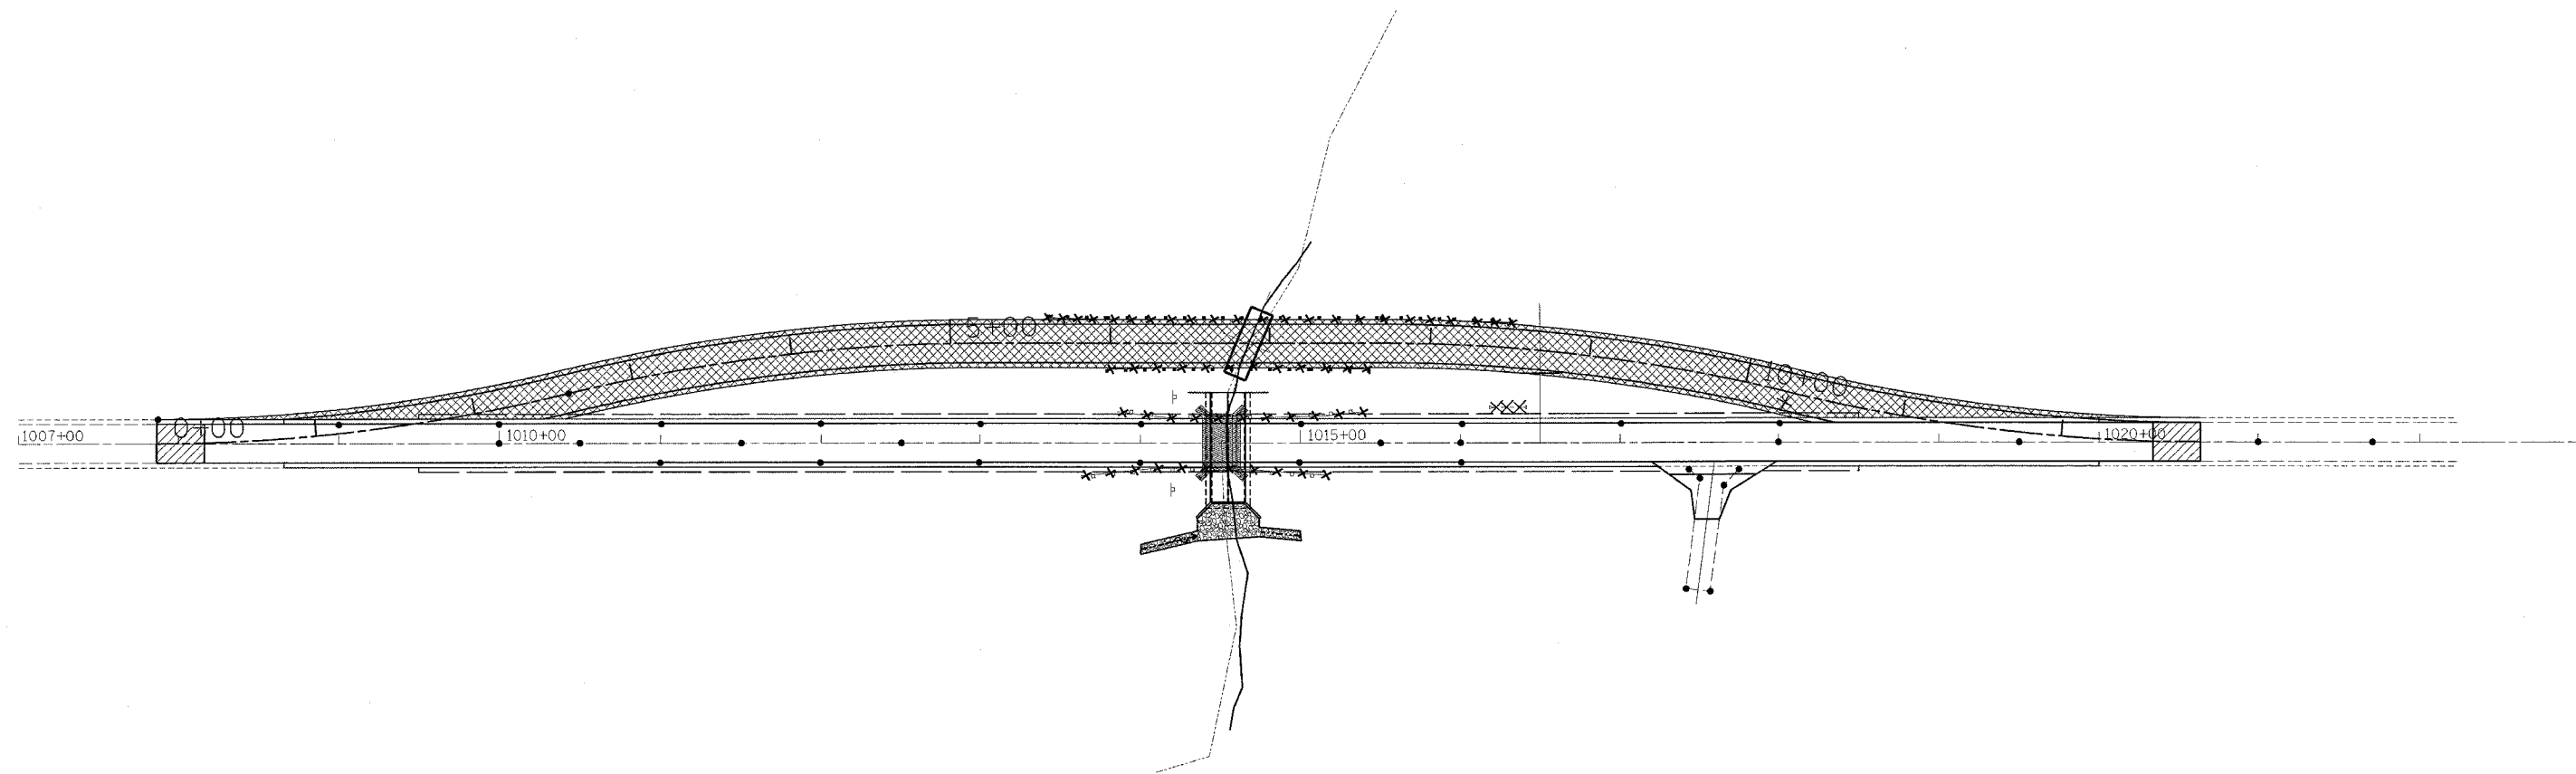


F.A.P. RTE.	SECTION	COUNTY	TOTAL SHEETS	SHEET NO.
618	33(EXT) BR	MCDONOUGH	63	15
STA.		TO STA.		
FED. ROAD DIST. NO. 4		ILLINOIS FED. AID PROJECT		
CONT. #68266				

 

- PAVEMENT REMOVAL (RUN-A-ROUND)
- RUBBLIZING PAVEMENT
- GUARDRAIL REMOVAL
- BIT. SURF. REMOVAL - BUTT JOINT
- SIGN AND CULVERT REMOVAL
- STRUCTURE REMOVAL

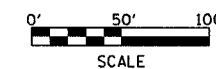

REVISIONS	
NAME	DATE

ILLINOIS DEPARTMENT OF TRANSPORTATION

**EXISTING & RUNAROUND
REMOVAL SHEET**

SCALE: VERT. 1" = 50'
HORIZ. 1" = 50'

DATE _____ DRAWN BY CADD
CHECKED BY _____