


STATE OF ILLINOIS  
DEPARTMENT OF TRANSPORTATION

ROUTE NO.	SECTION	COUNTY	SHEET NO.	SHEET	SHEET
FAP 618	33(EXT) BR	McDONOUGH	63	22	7
FED. ROAD DIST. NO. 7		ILLINOIS	FED. AID PROJECT		

Contract No. 68266

**MIN. BAR LAPS**

#5 bar = 1'-8"

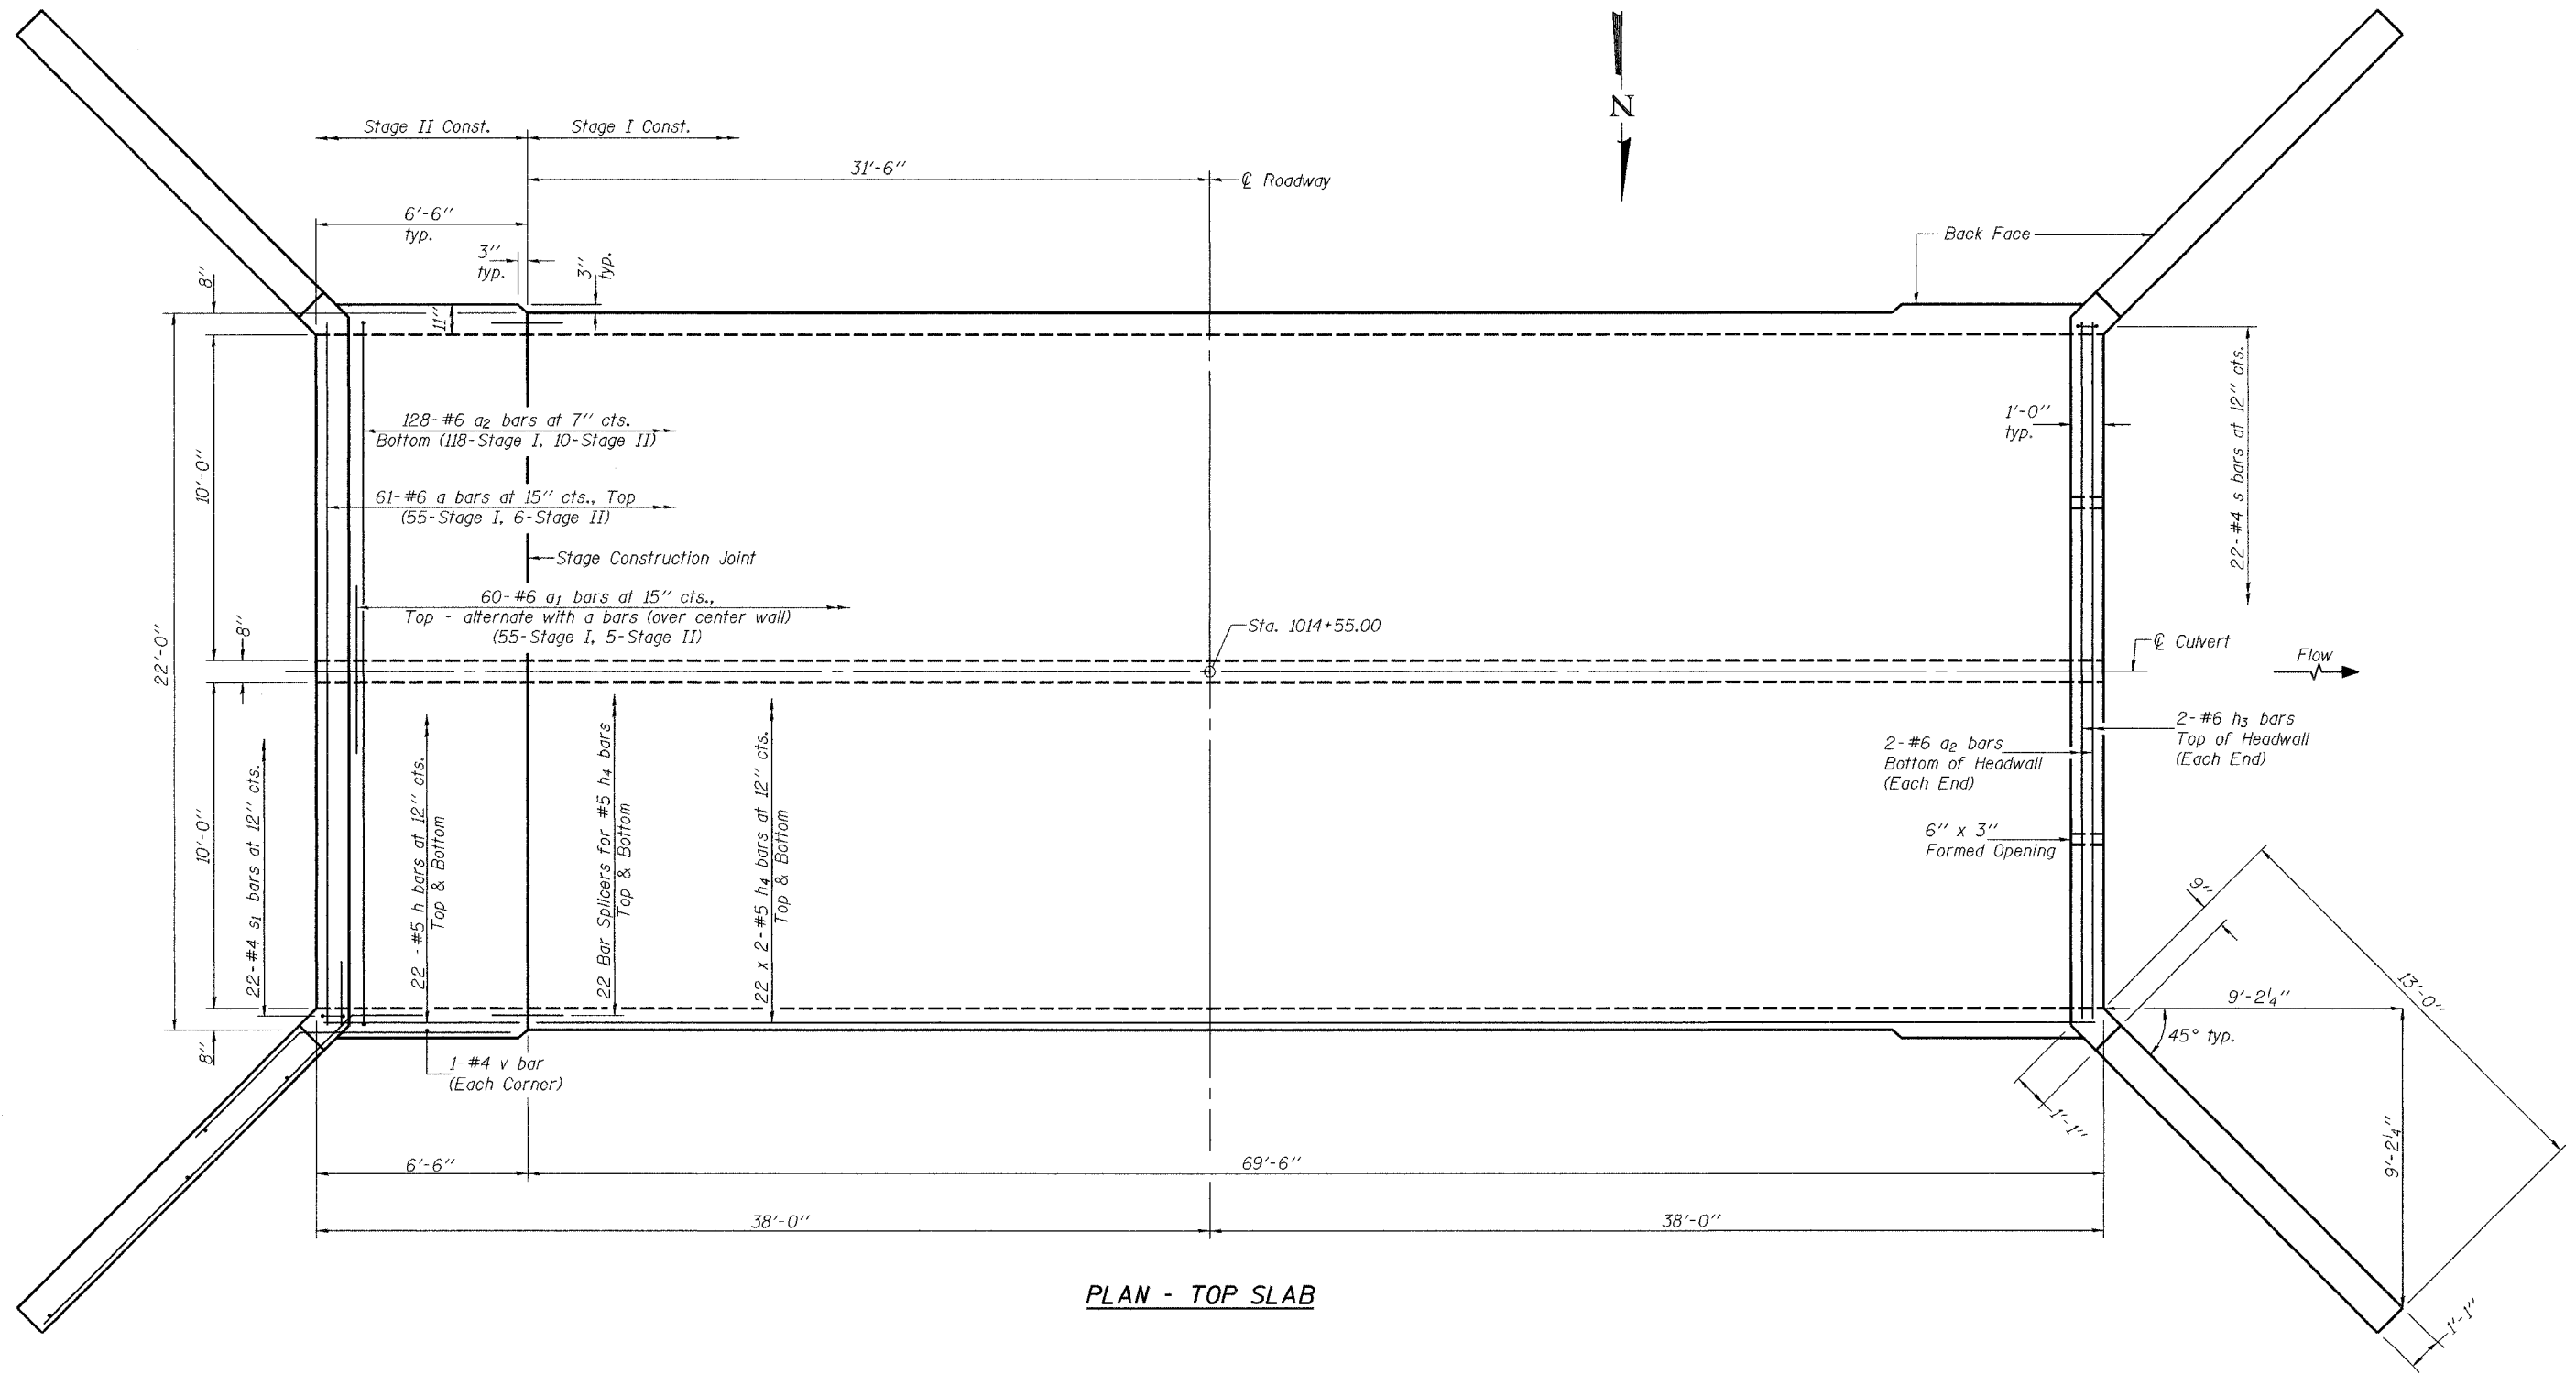

**PLAN - TOP SLAB**

DESIGNED	Stephen M. Ryan
CHECKED	Sital J. Bhakta
DRAWN	BECKY M. CURRY
CHECKED	SMR & SJB

EXAMINED	September 10, 2004
	<i>Thomas J. Damagala</i>
PASSED	<i>Ralph E. Anderson</i>
	ENGINEER OF BRIDGES AND STRUCTURES

Note:  
Bars indicated thus 22 x 2-#5 etc. indicates 22 lines of bars with 2 lengths per line.  
See sheet 5 of 7 for bar details and Bill of Material.  
For bar splicer details see sheet 6 of 7.

**CULVERT DETAILS**  
F.A.P. ROUTE 618 - SECTION 33(EXT)BR  
McDONOUGH COUNTY  
STATION 1014+55.00  
STRUCTURE NO. 055-2005