


68266

F.A. RTE.	SECTION	COUNTY	TOTAL SHEETS	SHEET NO.
618	33(EXT) BR	MCDONOUGH	63	53
STA.		TO STA.		
FED. ROAD DIST. NO.		ILLINOIS FED. AID PROJECT		

DATE	BY
FINAL SURVEY	REVIEWED
NOTE BOOK	PLOTTED
NO.	TEMPLATE
	AREAS CHECKED

DATE	BY
ORIGINAL SURVEY	REVIEWED
NOTE BOOK	PLOTTED
NO.	TEMPLATE
	AREAS CHECKED

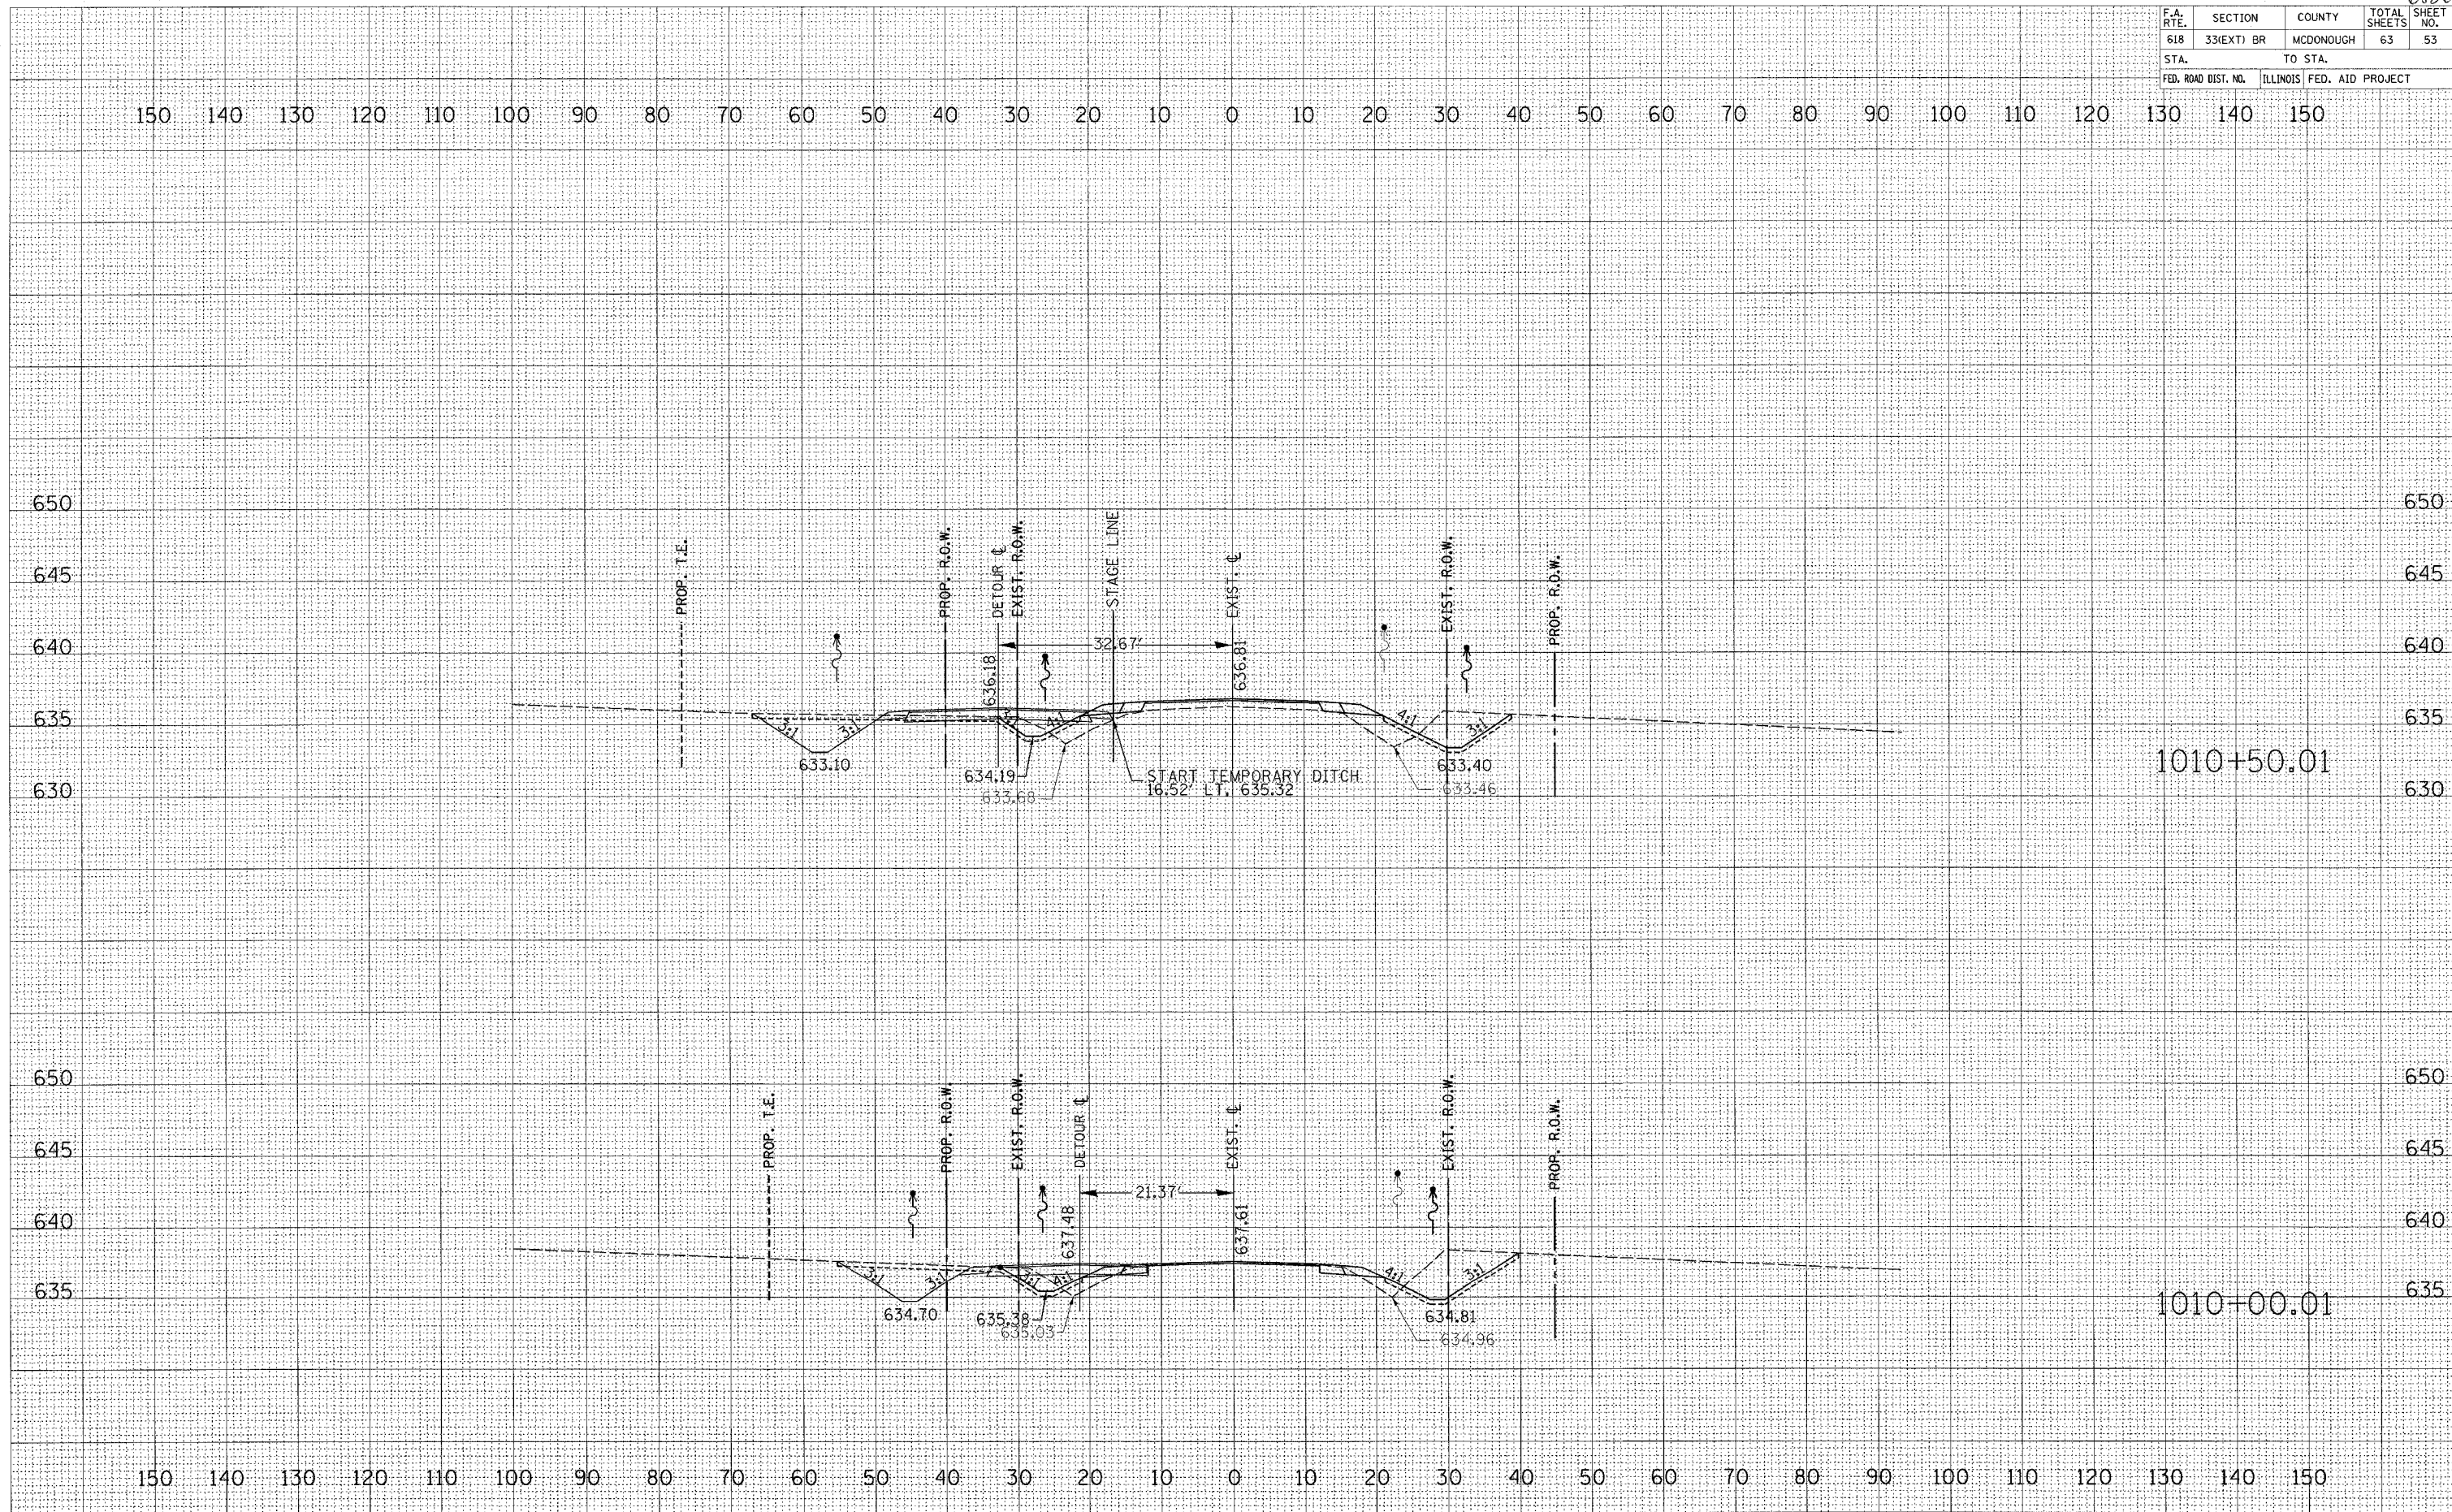

PLOTTED 8/17/2004

MAIN LINE STAGE II & III