

# ① PROPOSED TYPICAL CROSS SECTION

INLAY AREAS  
STA. 482+00 TO STA. 841+07.00



| F.A.I. RTE. | SECTION | COUNTY | TOTAL SHEETS | SHEET NO. |
|-------------|---------|--------|--------------|-----------|
| 57          |         | **     | 76           | 12        |

CONTRACT NO. T0028  
• (15-18-20)RS-2 & (15-22)RS-2  
•• COLES & CUMBERLAND

| SOUTH BOUND     |           |           |
|-----------------|-----------|-----------|
| STATION         | TO        | STATION   |
| 482+00.00       |           | 505+08.57 |
| BRIDGE OMISSION | 505+08.57 | 507+53.39 |
|                 | 507+53.39 | 512+70.00 |
|                 | 690+00.00 | 741+47.00 |
|                 | 802+70.00 | 807+22.71 |
| BRIDGE OMISSION | 807+22.71 | 809+24.12 |
|                 | 809+24.12 | 813+78.11 |
| BRIDGE OMISSION | 813+78.11 | 815+87.69 |
|                 | 815+87.69 | 841+07.00 |

| NORTH BOUND     |           |           |
|-----------------|-----------|-----------|
| STATION         | TO        | STATION   |
| 482+00.00       |           | 504+39.21 |
| BRIDGE OMISSION | 504+39.21 | 506+84.03 |
|                 | 506+84.03 | 515+47.00 |
|                 | 540+50.00 | 657+15.91 |
| BRIDGE OMISSION | 657+15.91 | 659+25.25 |
|                 | 659+25.25 | 787+45.86 |
| BRIDGE OMISSION | 787+45.86 | 789+53.82 |
|                 | 789+53.82 | 807+32.89 |
| BRIDGE OMISSION | 807+32.89 | 809+34.30 |
|                 | 809+34.30 | 813+78.11 |
| BRIDGE OMISSION | 813+78.11 | 815+87.69 |
|                 | 815+87.69 | 841+07.00 |

STRUCTURAL DESIGN TRAFFIC YEAR: 2015  
PV= 14,467 SU= 738 MU= 7,155  
ROAD CLASSIFICATION: INTERSTATE  
PERCENT OF STRUCTURAL DESIGN TRAFFIC IN DESIGN LANE  
P= 32 S= 45 M= 45

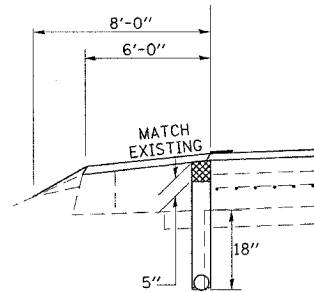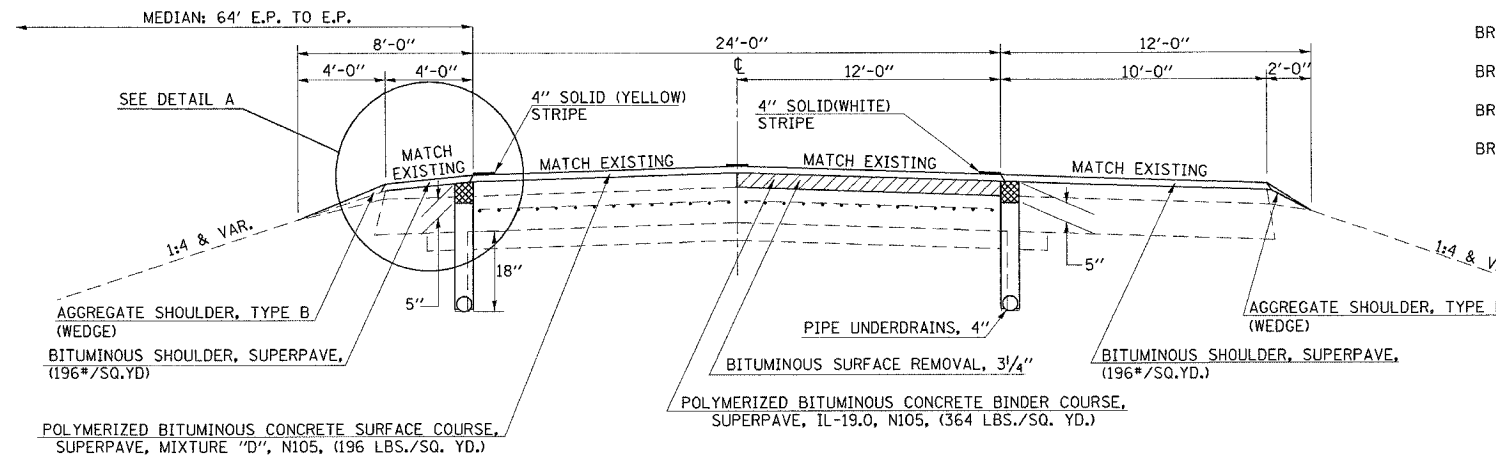

DETAIL A  
STA 485+87 TO 515+38  
STA 801+86 TO 820+17


OPEN GRADED BITUMINOUS PLUG

# ② PROPOSED TYPICAL CROSS SECTION

NON-INLAY AREAS  
STA. 482+00 TO STA. 841+07.00

| NORTH BOUND |    |           |
|-------------|----|-----------|
| STATION     | TO | STATION   |
| 515+47.00   |    | 540+50.00 |

| SOUTH BOUND     |           |           |
|-----------------|-----------|-----------|
| STATION         | TO        | STATION   |
| 512+70.00       |           | 656+95.31 |
| BRIDGE OMISSION | 656+95.31 | 659+04.65 |
|                 | 659+04.65 | 690+00.00 |
|                 | 741+47.00 | 787+48.00 |
| BRIDGE OMISSION | 787+48.00 | 789+85.66 |
|                 | 789+85.66 | 802+70.00 |

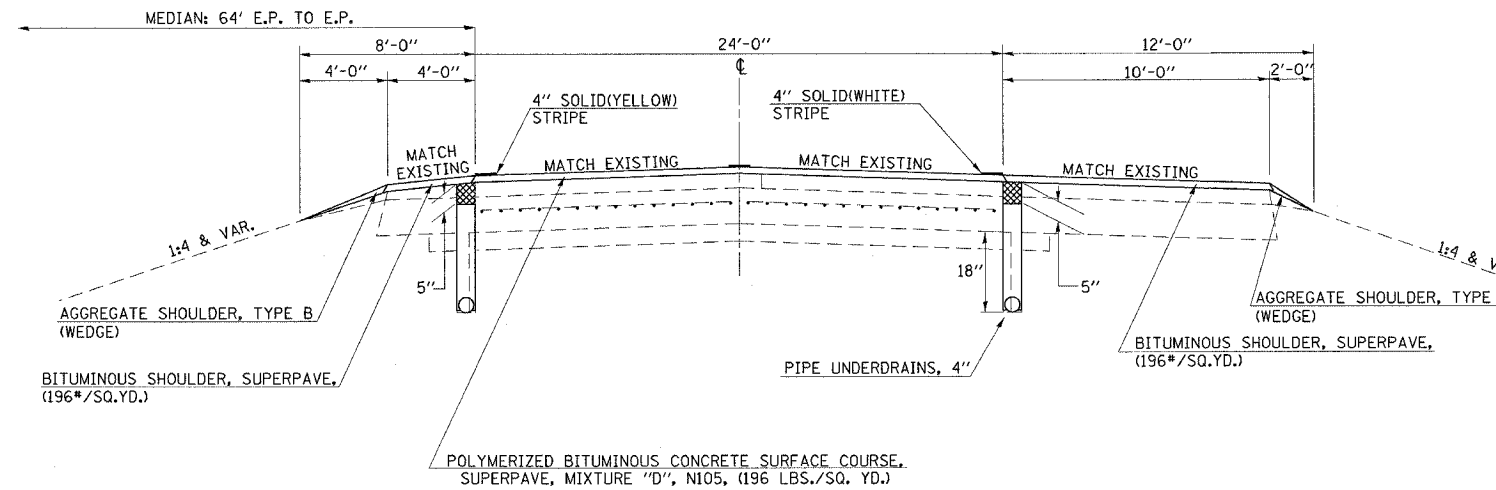

OPEN GRADED BITUMINOUS PLUG