
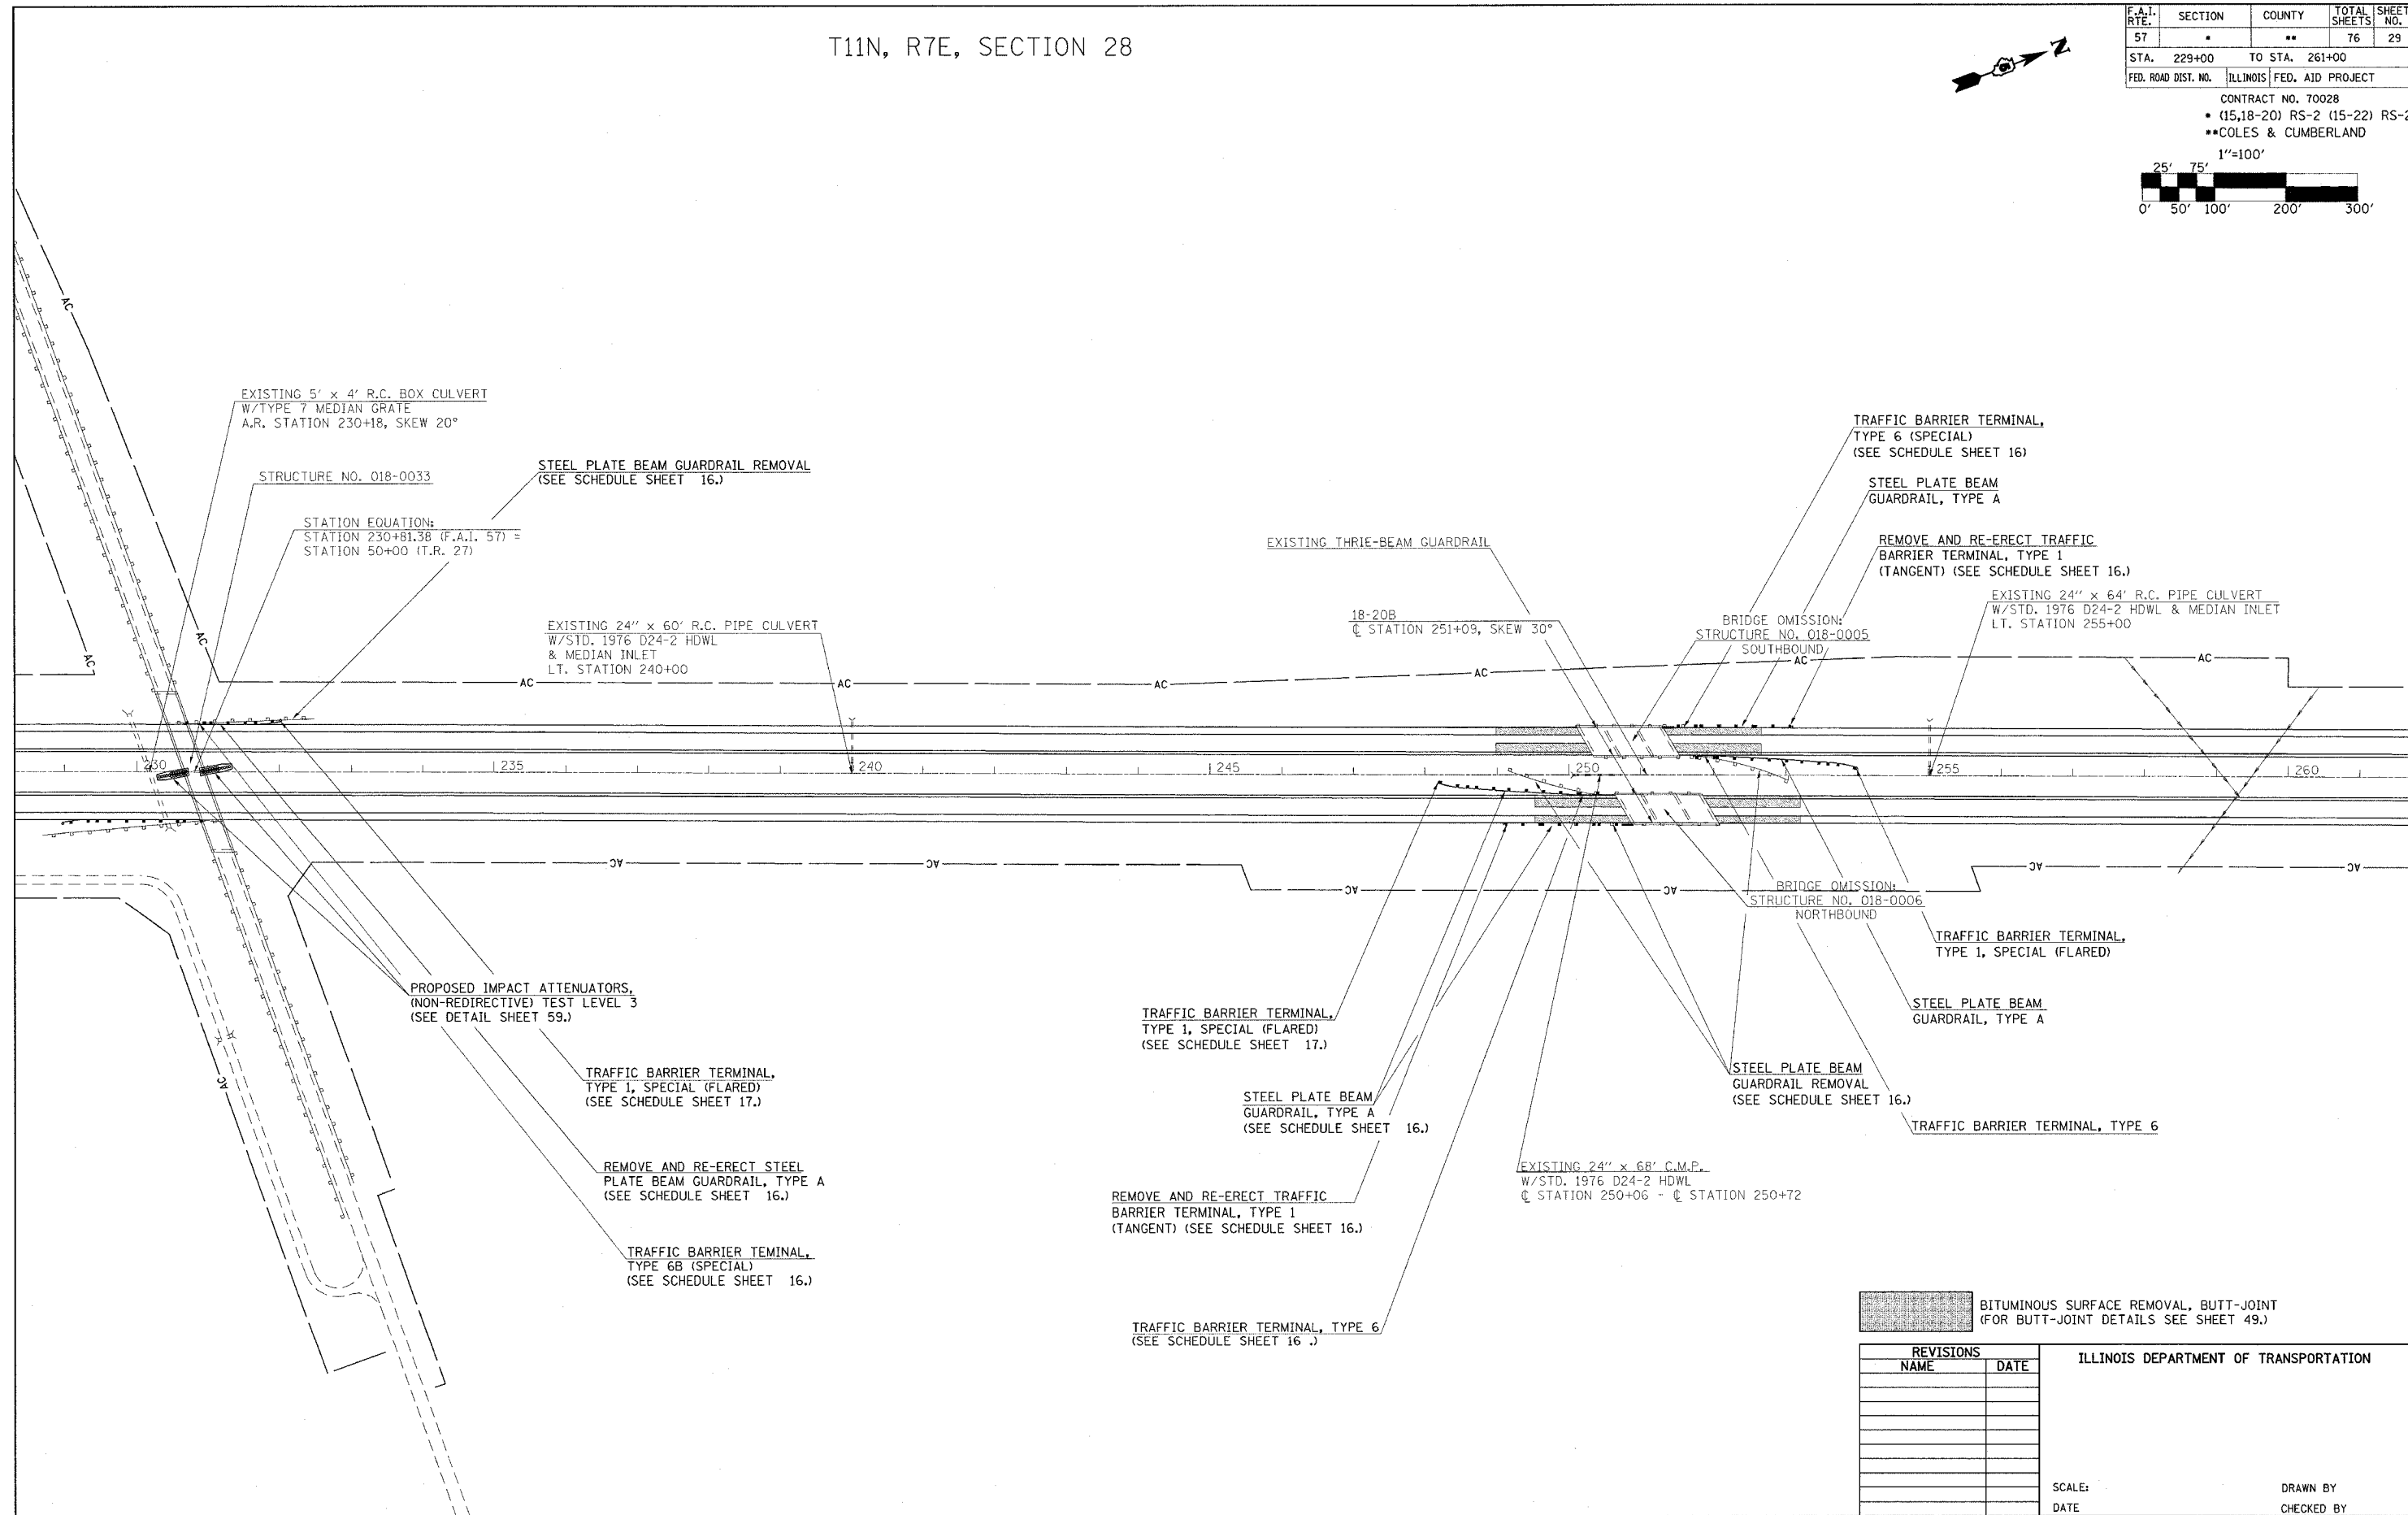


T11N, R7E, SECTION 28

F.A.I. RTE.	SECTION	COUNTY	TOTAL SHEETS	SHEET NO.
57	*	**	76	29
STA. 229+00		TO STA. 261+00		
FED. ROAD DIST. NO.		ILLINOIS	FED. AID PROJECT	

CONTRACT NO. 70028
 • (15,18-20) RS-2 (15-22) RS-2
 **COLES & CUMBERLAND

1"=100'

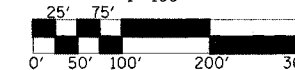

REVISIONS	
NAME	DATE

ILLINOIS DEPARTMENT OF TRANSPORTATION

SCALE: _____

DATE _____

DRAWN BY _____

CHECKED BY _____