
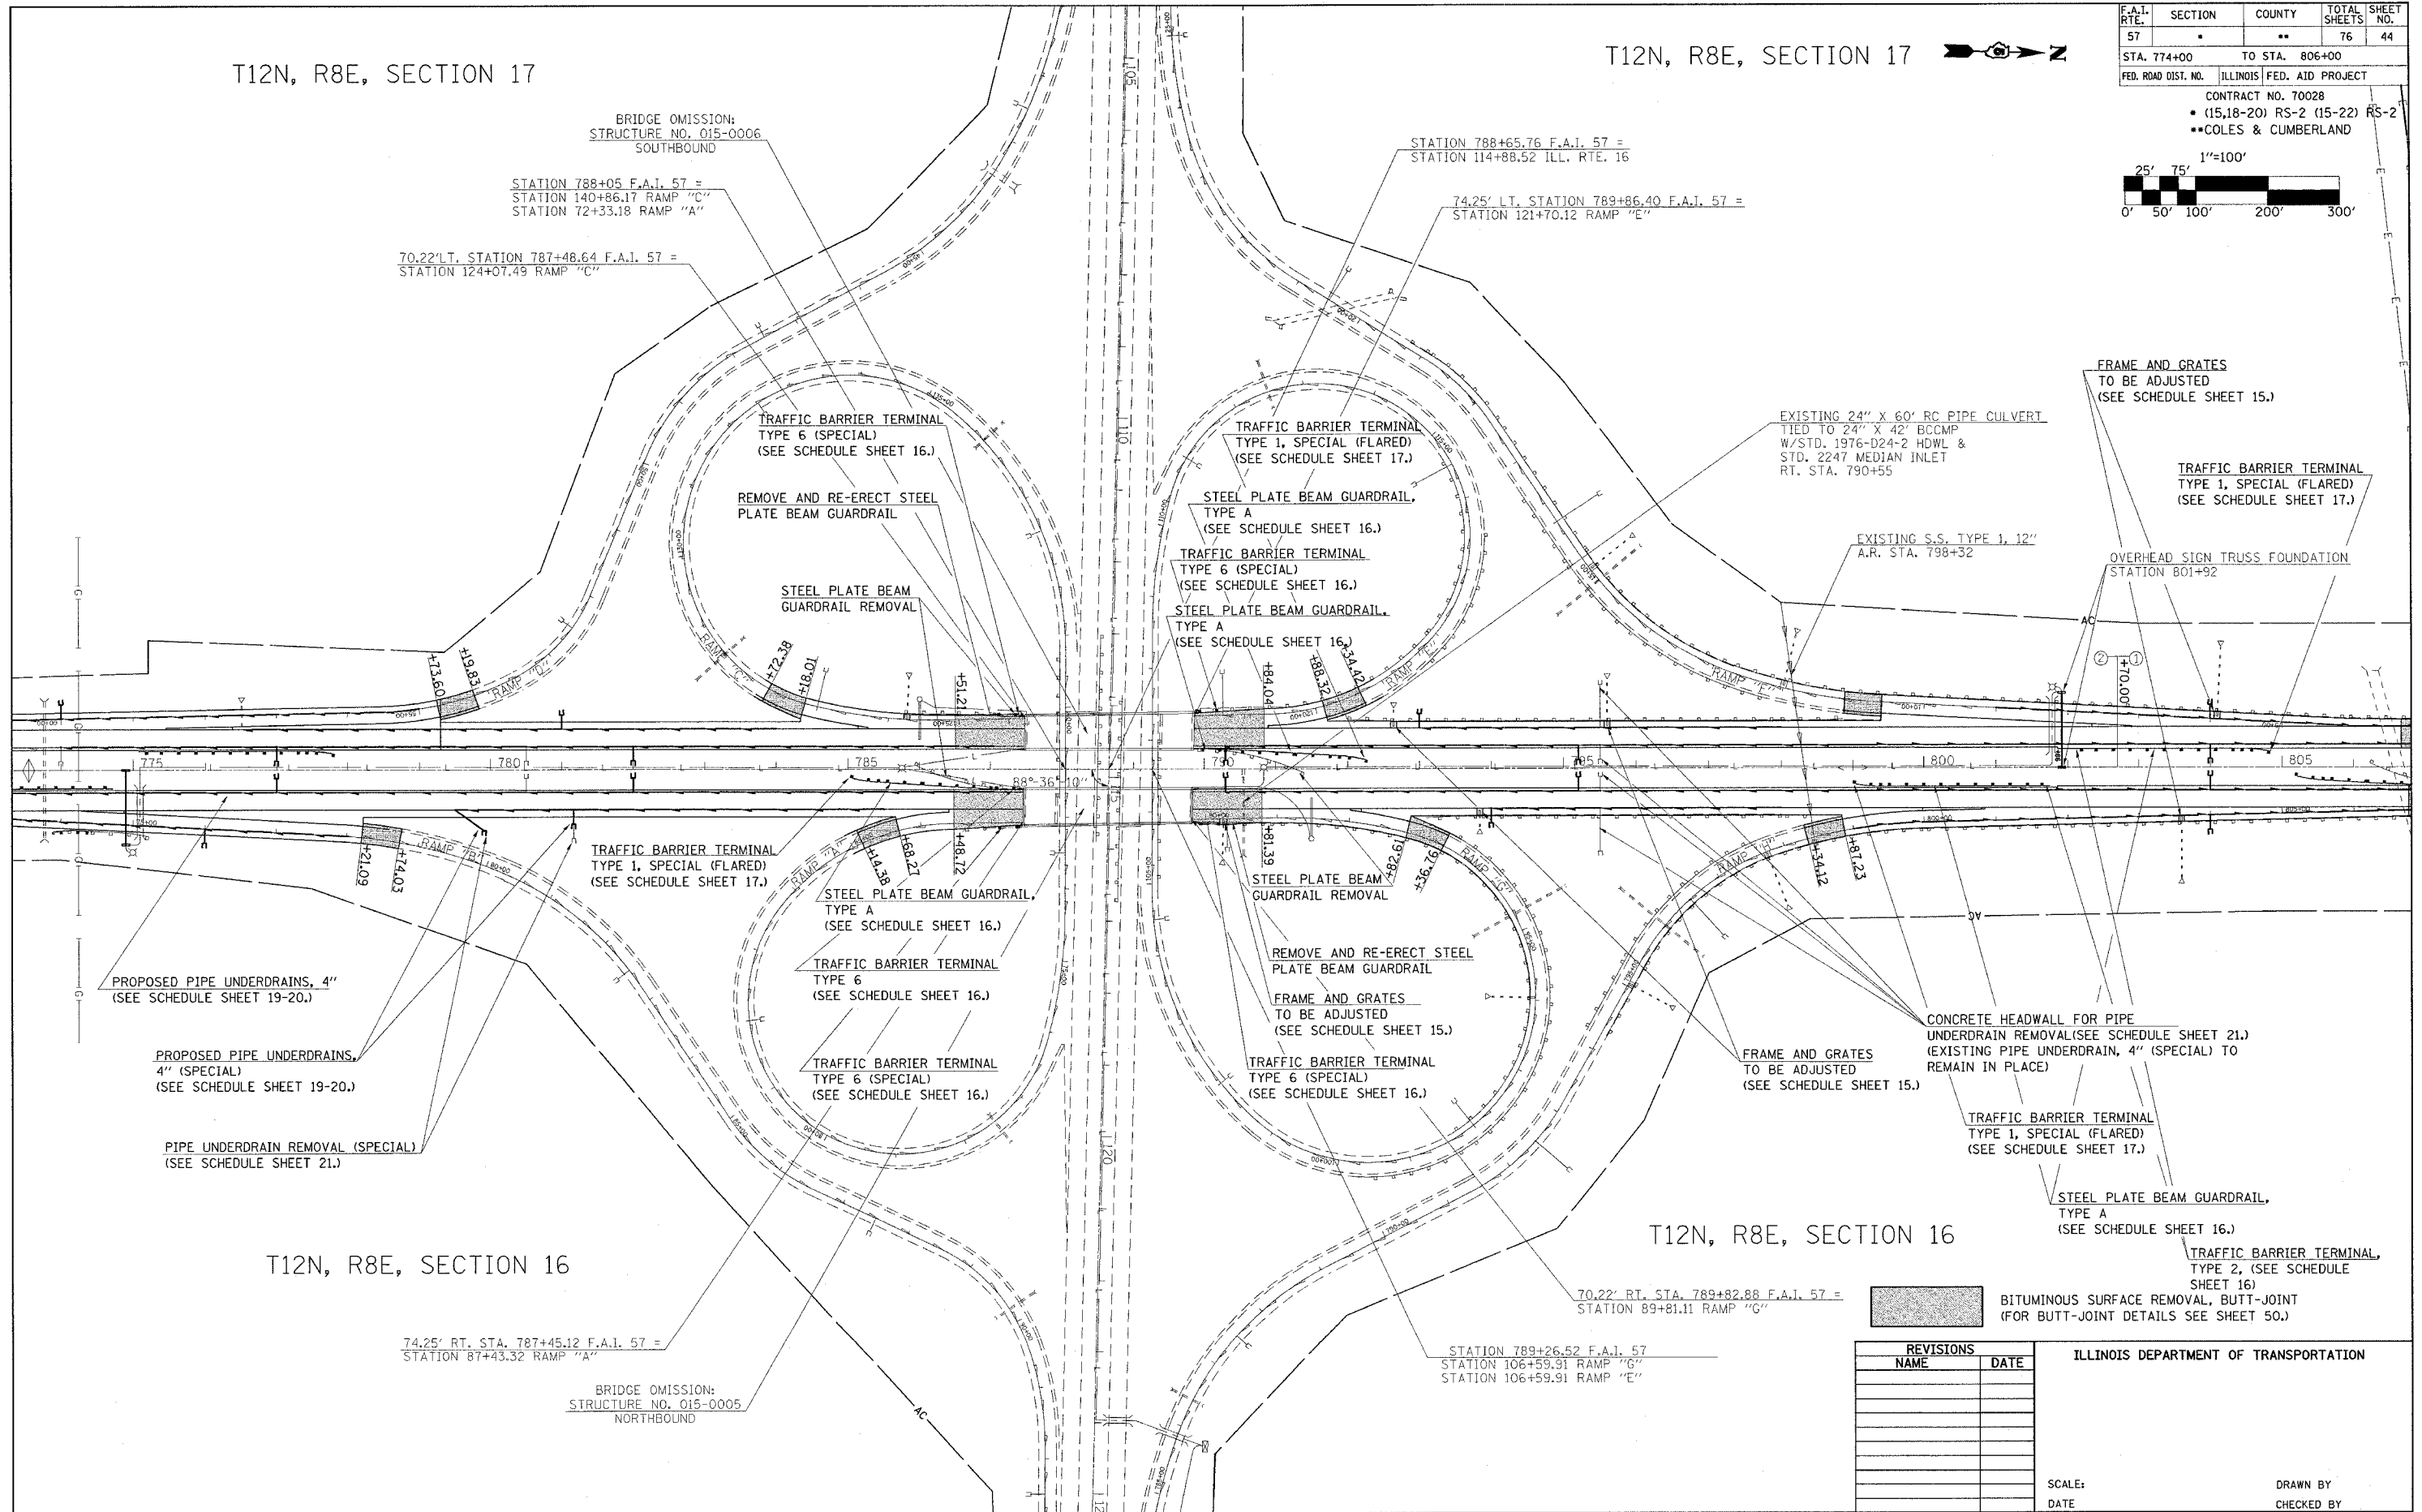


T12N, R8E, SECTION 17

T12N, R8E, SECTION 17

F.A.I. RTE.	SECTION	COUNTY	TOTAL SHEETS	SHEET NO.
57		**	76	44
STA. 774+00		TO STA. 806+00		
FED. ROAD DIST. NO.		ILLINOIS FED. AID PROJECT		
CONTRACT NO. 70028				
• (15,18-20) RS-2 (15-22) RS-2				
••COLES & CUMBERLAND				

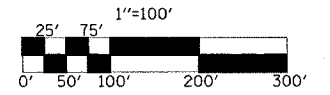

T12N, R8E, SECTION 16

T12N, R8E, SECTION 16

REVISIONS	
NAME	DATE

ILLINOIS DEPARTMENT OF TRANSPORTATION

SCALE: DATE DRAWN BY CHECKED BY