
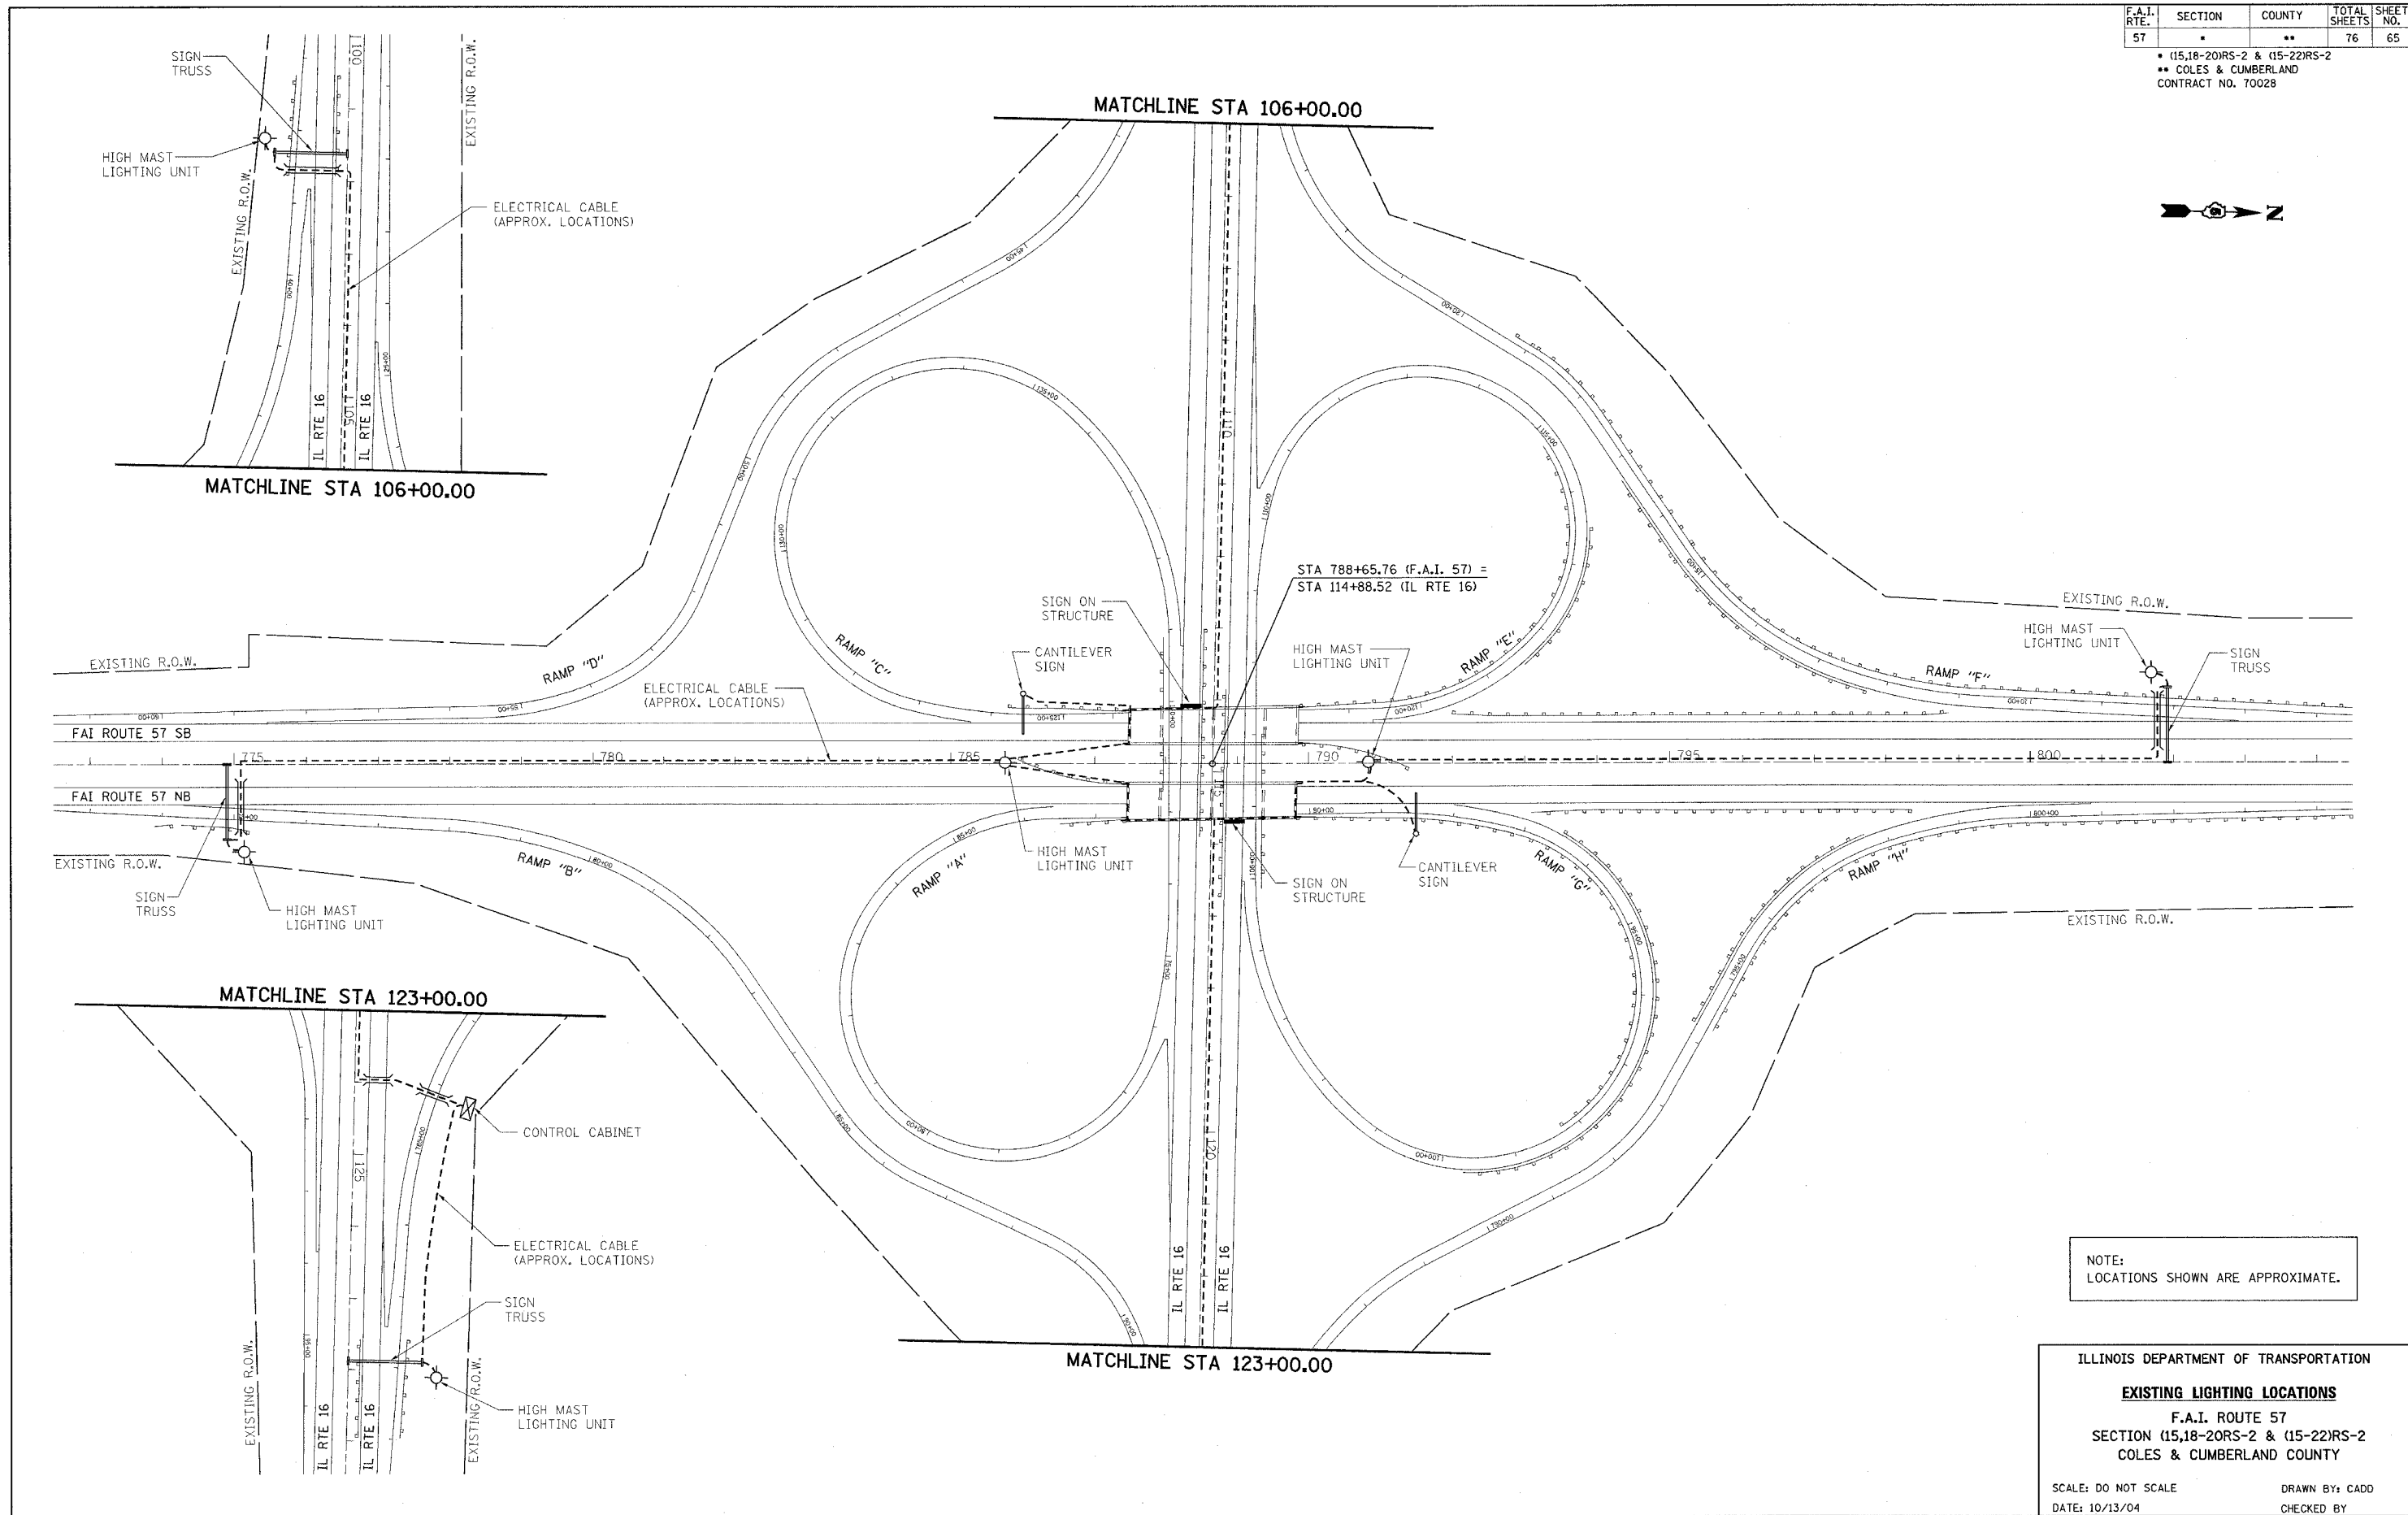


F.A.I. RTE.	SECTION	COUNTY	TOTAL SHEETS	SHEET NO.
57		**	76	65

• (15-18-20RS-2 & (15-22)RS-2
 ** COLES & CUMBERLAND
 CONTRACT NO. 70028

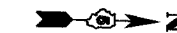

NOTE:
 LOCATIONS SHOWN ARE APPROXIMATE.

ILLINOIS DEPARTMENT OF TRANSPORTATION
EXISTING LIGHTING LOCATIONS
 F.A.I. ROUTE 57
 SECTION (15-18-20RS-2 & (15-22)RS-2
 COLES & CUMBERLAND COUNTY
 SCALE: DO NOT SCALE
 DATE: 10/13/04
 DRAWN BY: CADD
 CHECKED BY: