

F.A.P. ROUTE	SECTION	COUNTY	TOTAL SHEETS	SHEET NO.
332	(24BR-1)BR	CLARK	50	1

CONTRACT NO. 70218
D-95-017-02

**STATE OF ILLINOIS
DEPARTMENT OF TRANSPORTATION
DIVISION OF HIGHWAYS
PLANS FOR PROPOSED
HIGHWAY IMPROVEMENT**


FOR INDEX OF SHEETS, SEE SHEET NO. 2
FOR SUMMARY OF QUANTITIES, SEE SHEET NO. 4-5

SCALES { PLAN 1"=20' & 1"=40'
PROFILE HORIZ. 1"=20'
PROFILE VERT. 1"=5'
CROSS SECTIONS HORIZONTAL 1"=10' VERTICAL 1"=5'

**F.A.P. ROUTE 332 (IL. ROUTE 1)
SECTION (24BR-1)BR
CLARK COUNTY
PROJECT BRF-0332(076)**

C-95-033-02

**SUPERSTRUCTURE REPLACEMENT
AT MILL CREEK NORTH OF WEST UNION**

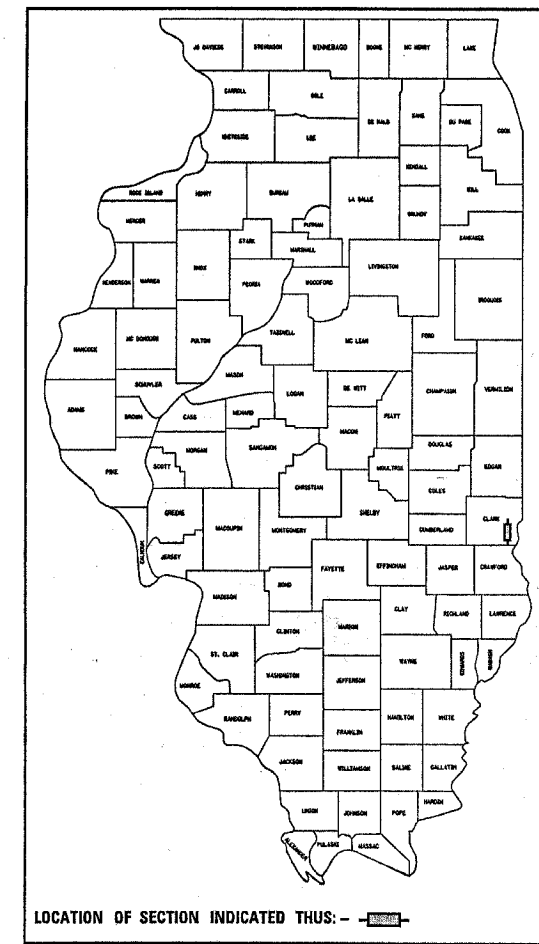


PROJECT ENGINEER: KENSIL A. GARNETT (217)465-4181

DESIGNER: B.J. THOMEY

CURRENT ADT:
F.A.P. 332 (IL RTE 1) = 2,500 (2003)

DESIGN DESIGNATION
OTHER PRINCIPAL ARTERIAL

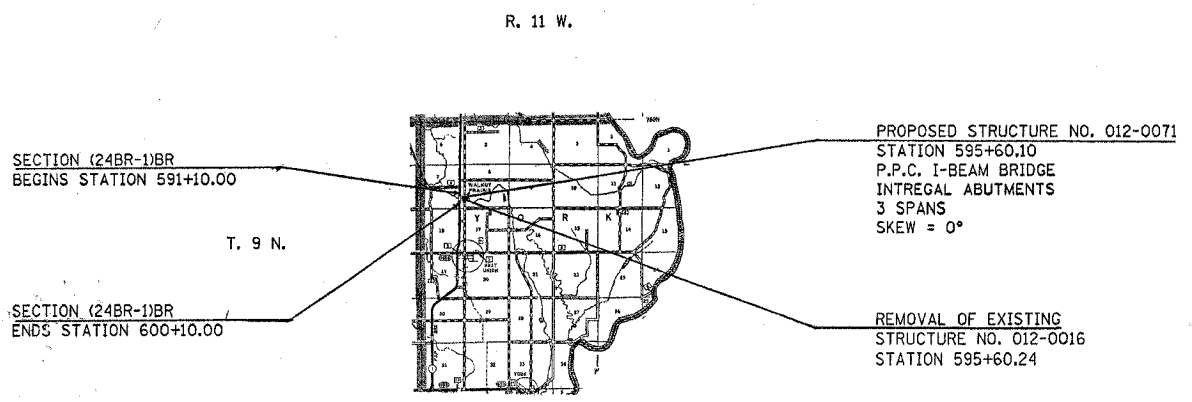

STATE OF ILLINOIS
DEPARTMENT OF TRANSPORTATION
DIVISION OF HIGHWAYS

SUBMITTED: 10/27 2004
D. Clark DISTRICT ENGINEER

EXAMINED: December 10, 2004
Mike [Signature] ENGINEER OF DESIGN AND ENVIRONMENT

APPROVED: December 10, 2004
Victor [Signature] DIRECTOR, DIVISION OF HIGHWAYS

FOR UNDERGROUND UTILITY
LOCATIONS CALL
TOLL FREE J.U.L.I.E. TELEPHONE NO.
1-800-892-0123
YORK TOWNSHIP

CONTRACT NO. 70218

TOTAL LENGTH OF SECTION & PROJECT = 900.0 FEET = 0.170 MILES
NET LENGTH OF SECTION & PROJECT = 900.0 FEET = 0.170 MILES

PRINTED BY AUTHORITY OF THE STATE OF ILLINOIS

F.A.P. ROUTE 332 (IL. ROUTE 1) SECTION (24BR-1)BR CLARK COUNTY