


### EXISTING TYPICAL CROSS SECTION

\* BRIDGE OMISSION  
STA. 594+77.06 TO STA. 596+43.14

F.A.P. RTE.	SECTION	COUNTY	TOTAL SHEETS	SHEET NO.
332	(24BR-1)BR	CLARK	50	6

CONTRACT NO. 70218

STATION 591+10.00 TO STATION 594+77.06\*  
\*596+43.14 600+10.00

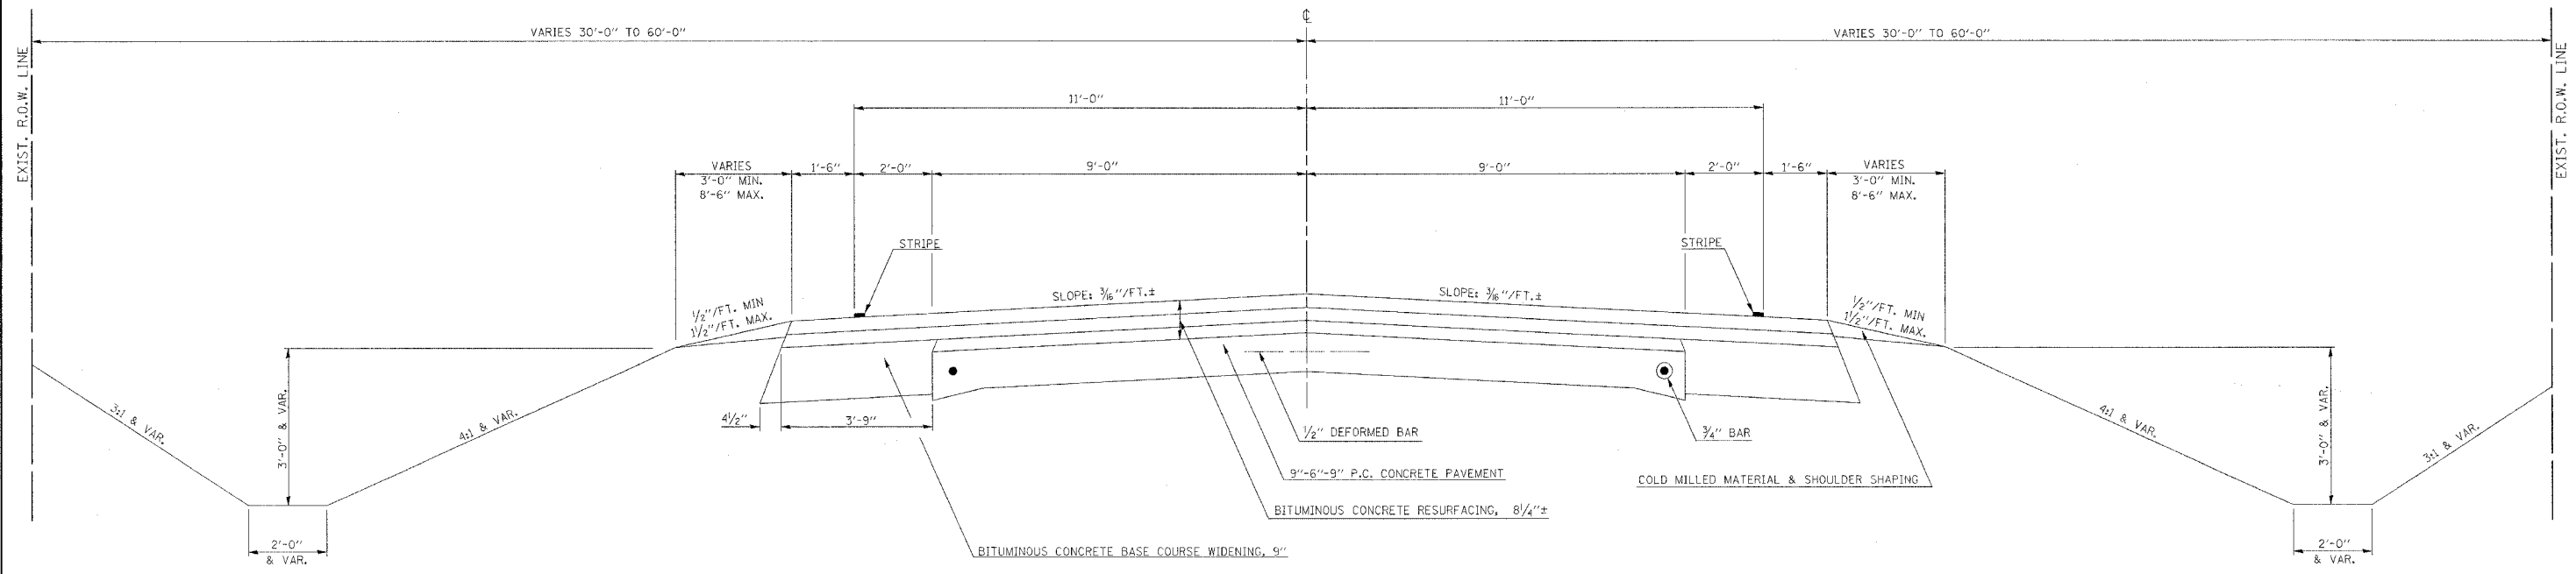

### PRE-STAGE TYPICAL CROSS SECTION

\* OMISSION FROM PAVING  
STA. 594+77.06 TO STA. 596+43.14

STATION 591+10.00 TO STATION 594+77.06\*  
\*596+43.14 600+10.00

