


10218

STATE OF ILLINOIS
DEPARTMENT OF TRANSPORTATION


ROUTE NO.	SECTION	COUNTY	TOTAL SHEETS	SHEET NO.
FAP 332	(24BR-1)BR	CLARK	20	20
FED. ROAD DIST. NO. 7	ILLINOIS	FED. AID PROJECT-		

Contract No. 70218

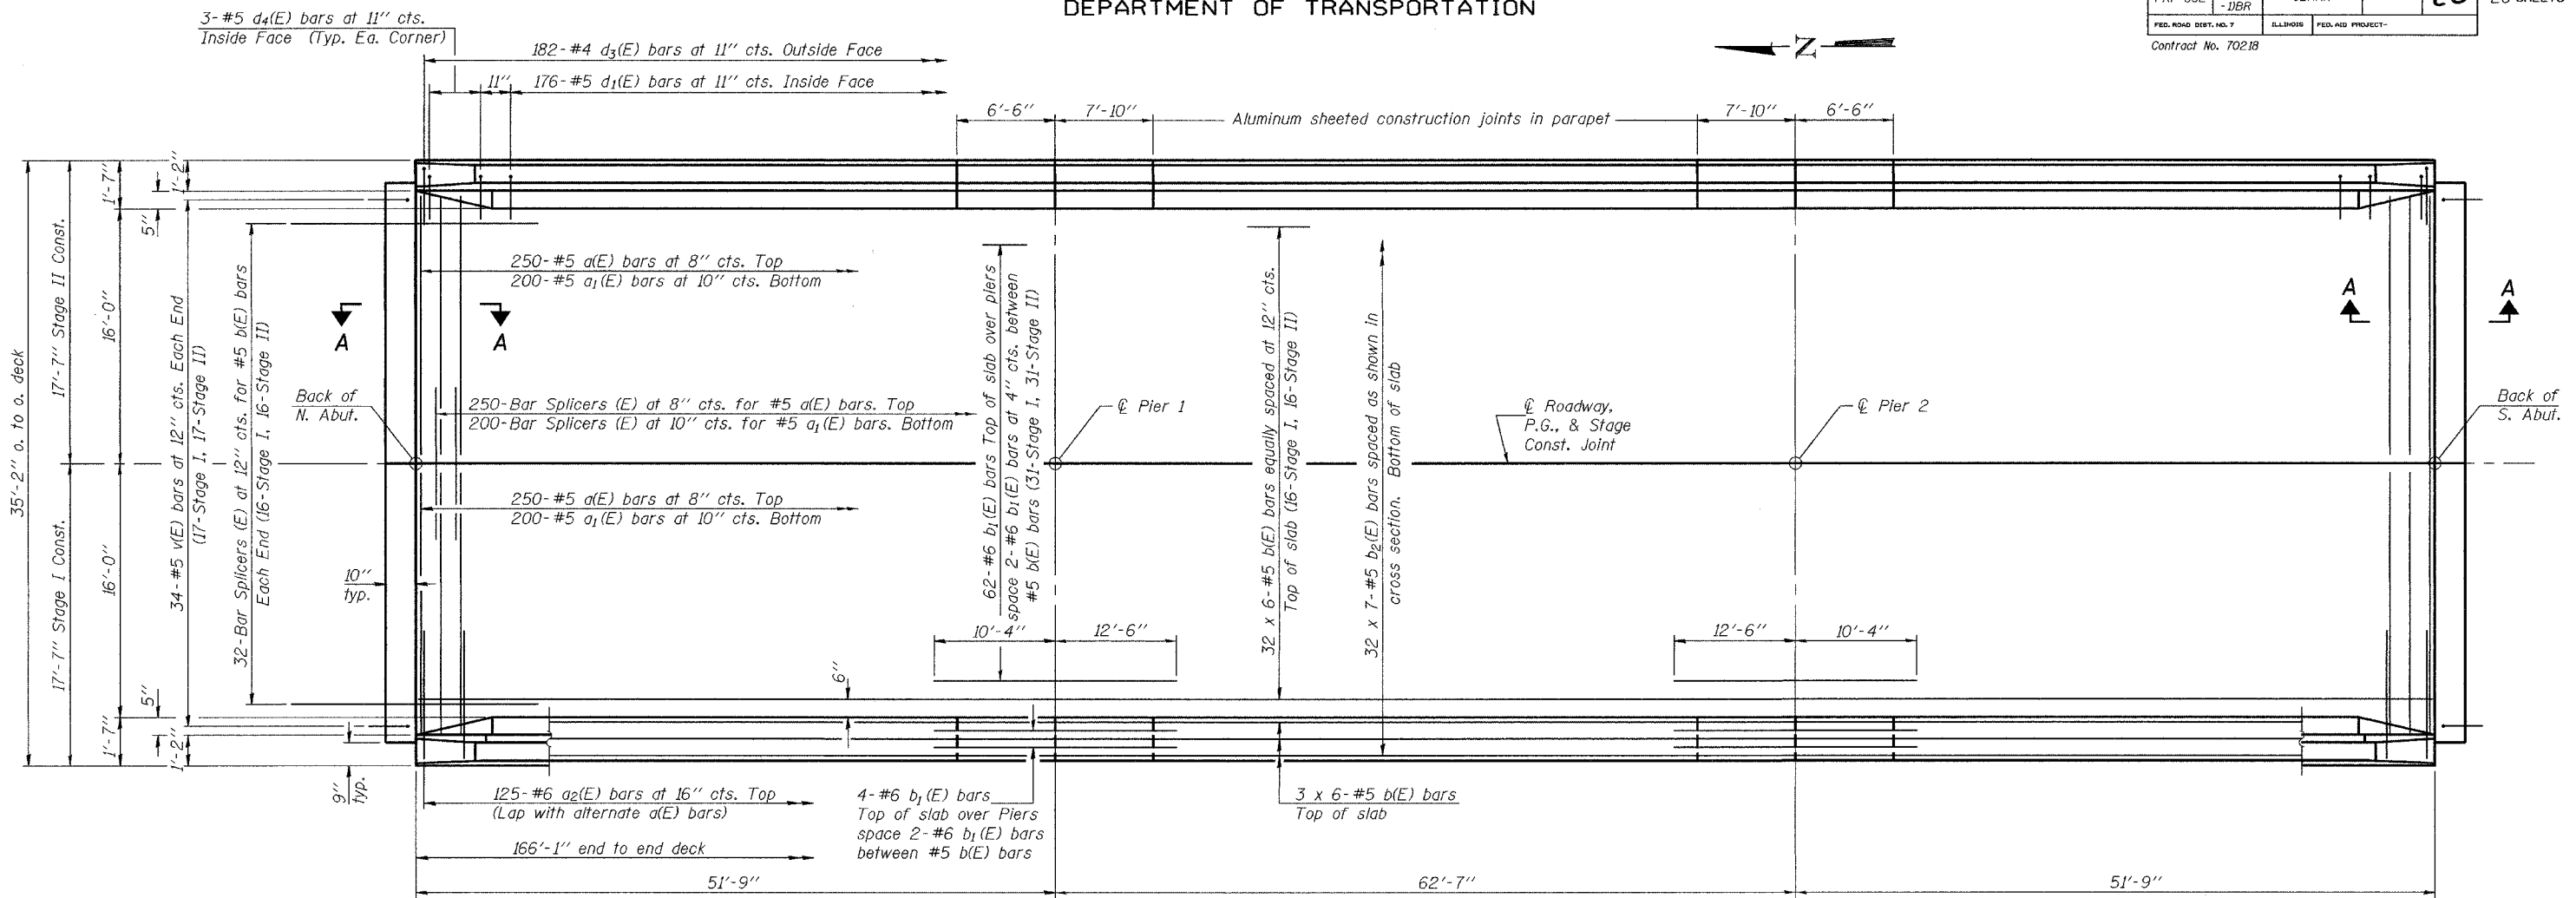

PLAN

MIN. BAR LAPS
#5 bars = 1'-8"

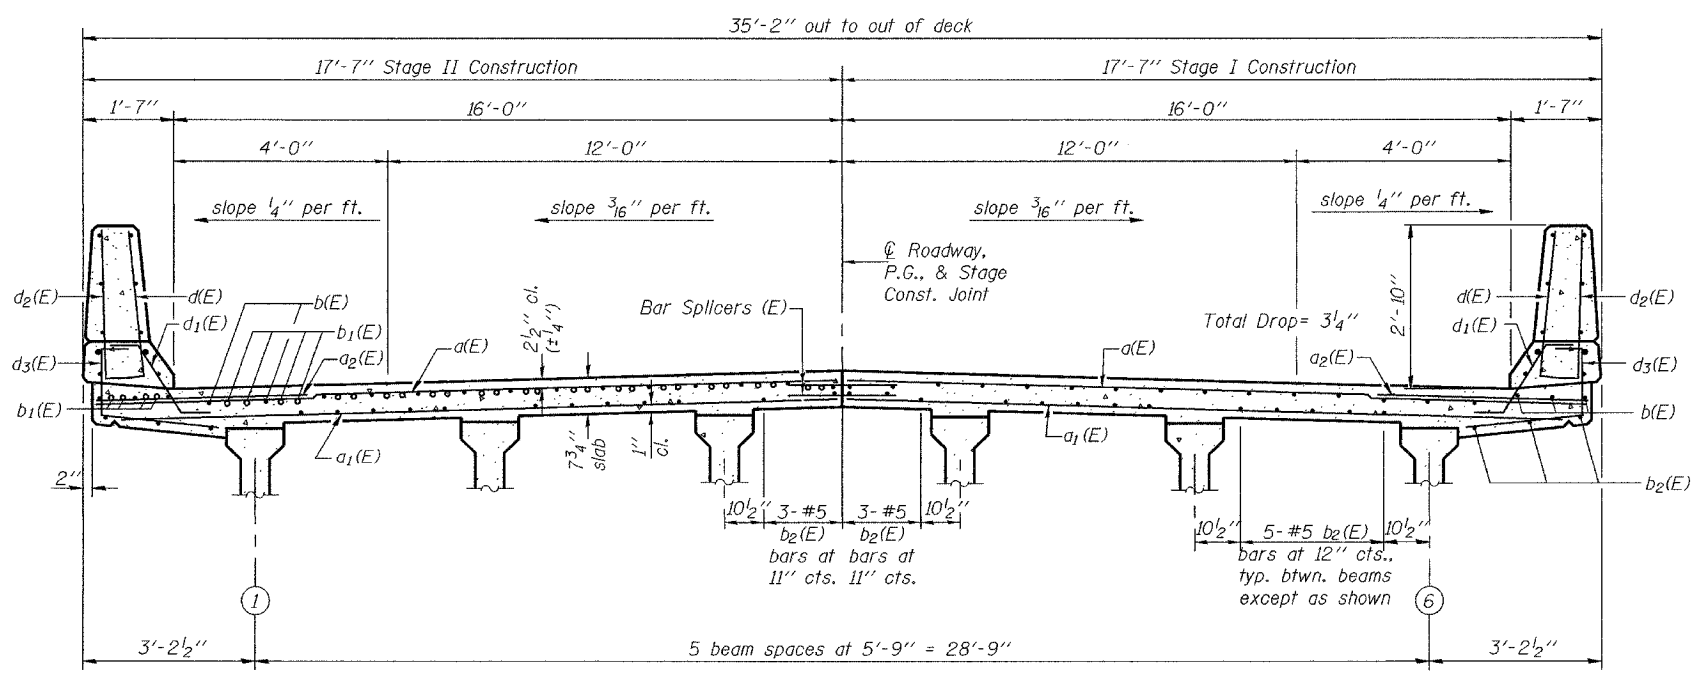

CROSS SECTION
(Looking South)

Notes:
See sheet 7 of 20 for superstructure details parapet reinforcement and Bill of Material.
For Section A-A and diaphragm details see sheets 8 and 9 of 20.
Reinforcement bars designated (E) shall be epoxy coated.
Bars indicated thus 34 x 6-#5 etc. indicates 34 lines of bars with 6 lengths per line.

DESIGNED	CCC
CHECKED	SJB & SMR
DRAWN	BECKY M. GURRY
CHECKED	CCC & SMR

December 8, 2004
EXAMINED *Thomas J. Damagala*
ENGINEER OF BRIDGE DESIGN
PASSED *Ralph E. Anderson*
ENGINEER OF BRIDGES AND STRUCTURES

SUPERSTRUCTURE
F.A.P. ROUTE 332 - SEC. (24BR-1)BR
CLARK COUNTY
STATION 595+60.10
STRUCTURE NO. 012-0071