


F.A. RYE.	SECTION	COUNTY	TOTAL SHEETS	SHEET NO.
*	**	CHAMPAIGN	25	22

\* I-74 & I-57  
 \*\* D-5 BRIDGE PAINTING 2005-1  
 CONTRACT NO. 70451

Note A  
 Deck of piers in span on main over the  
 of the line will be painted in place  
 by the bridge painter. The area  
 of the deck pile by bridge painter  
 will be painted in place.

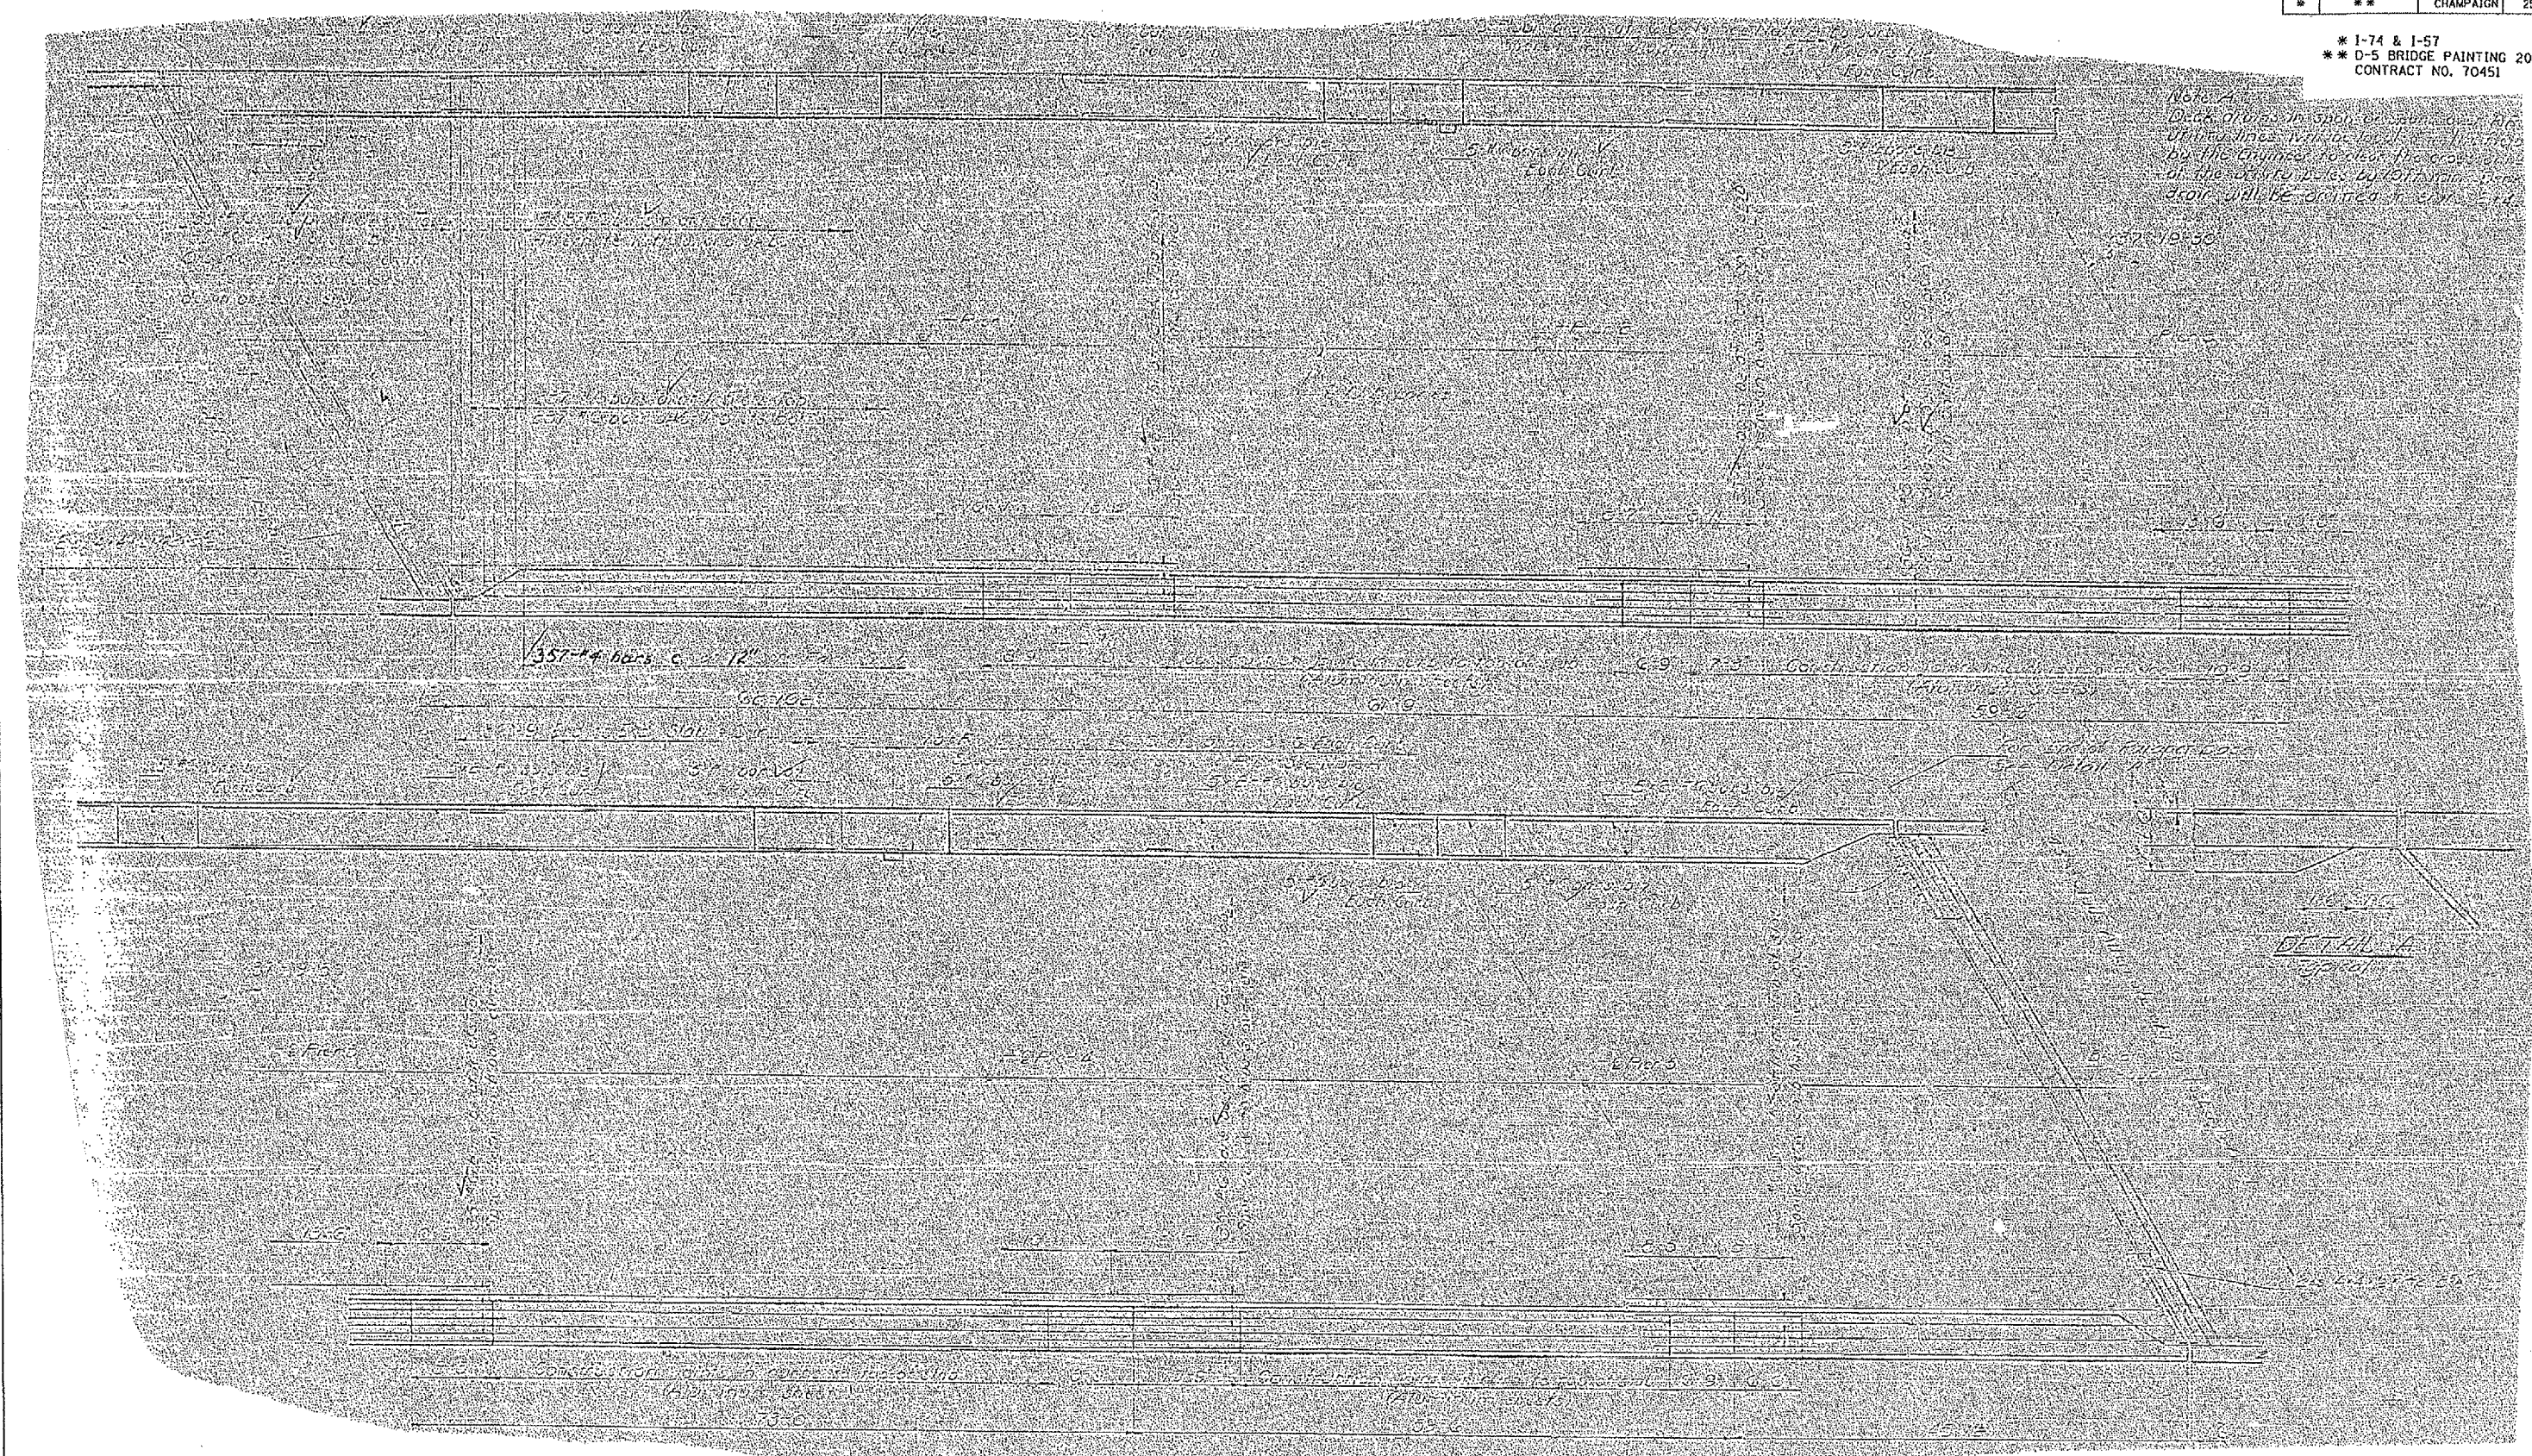

DETAIL A  
 1/2" = 1'-0"

FOR INFORMATION ONLY