




CONTRACT NO. 72774


F.A. RTE.	SECTION	COUNTY	TOTAL SHEETS	SHEET NO.
..	..	SANGAMON	44	17
STA.		TO STA.		
FED. ROAD DIST. NO.		ILLINOIS FED. AID PROJECT		

- PARK ROADS
- OAK RIDGE CEMTERY INT RDS 2003



LEGEND

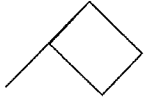-  TYPE III BARRICADES
-  SIGN
-  18 X 18 ORANGE FLAG ATTACHED TO SIGN

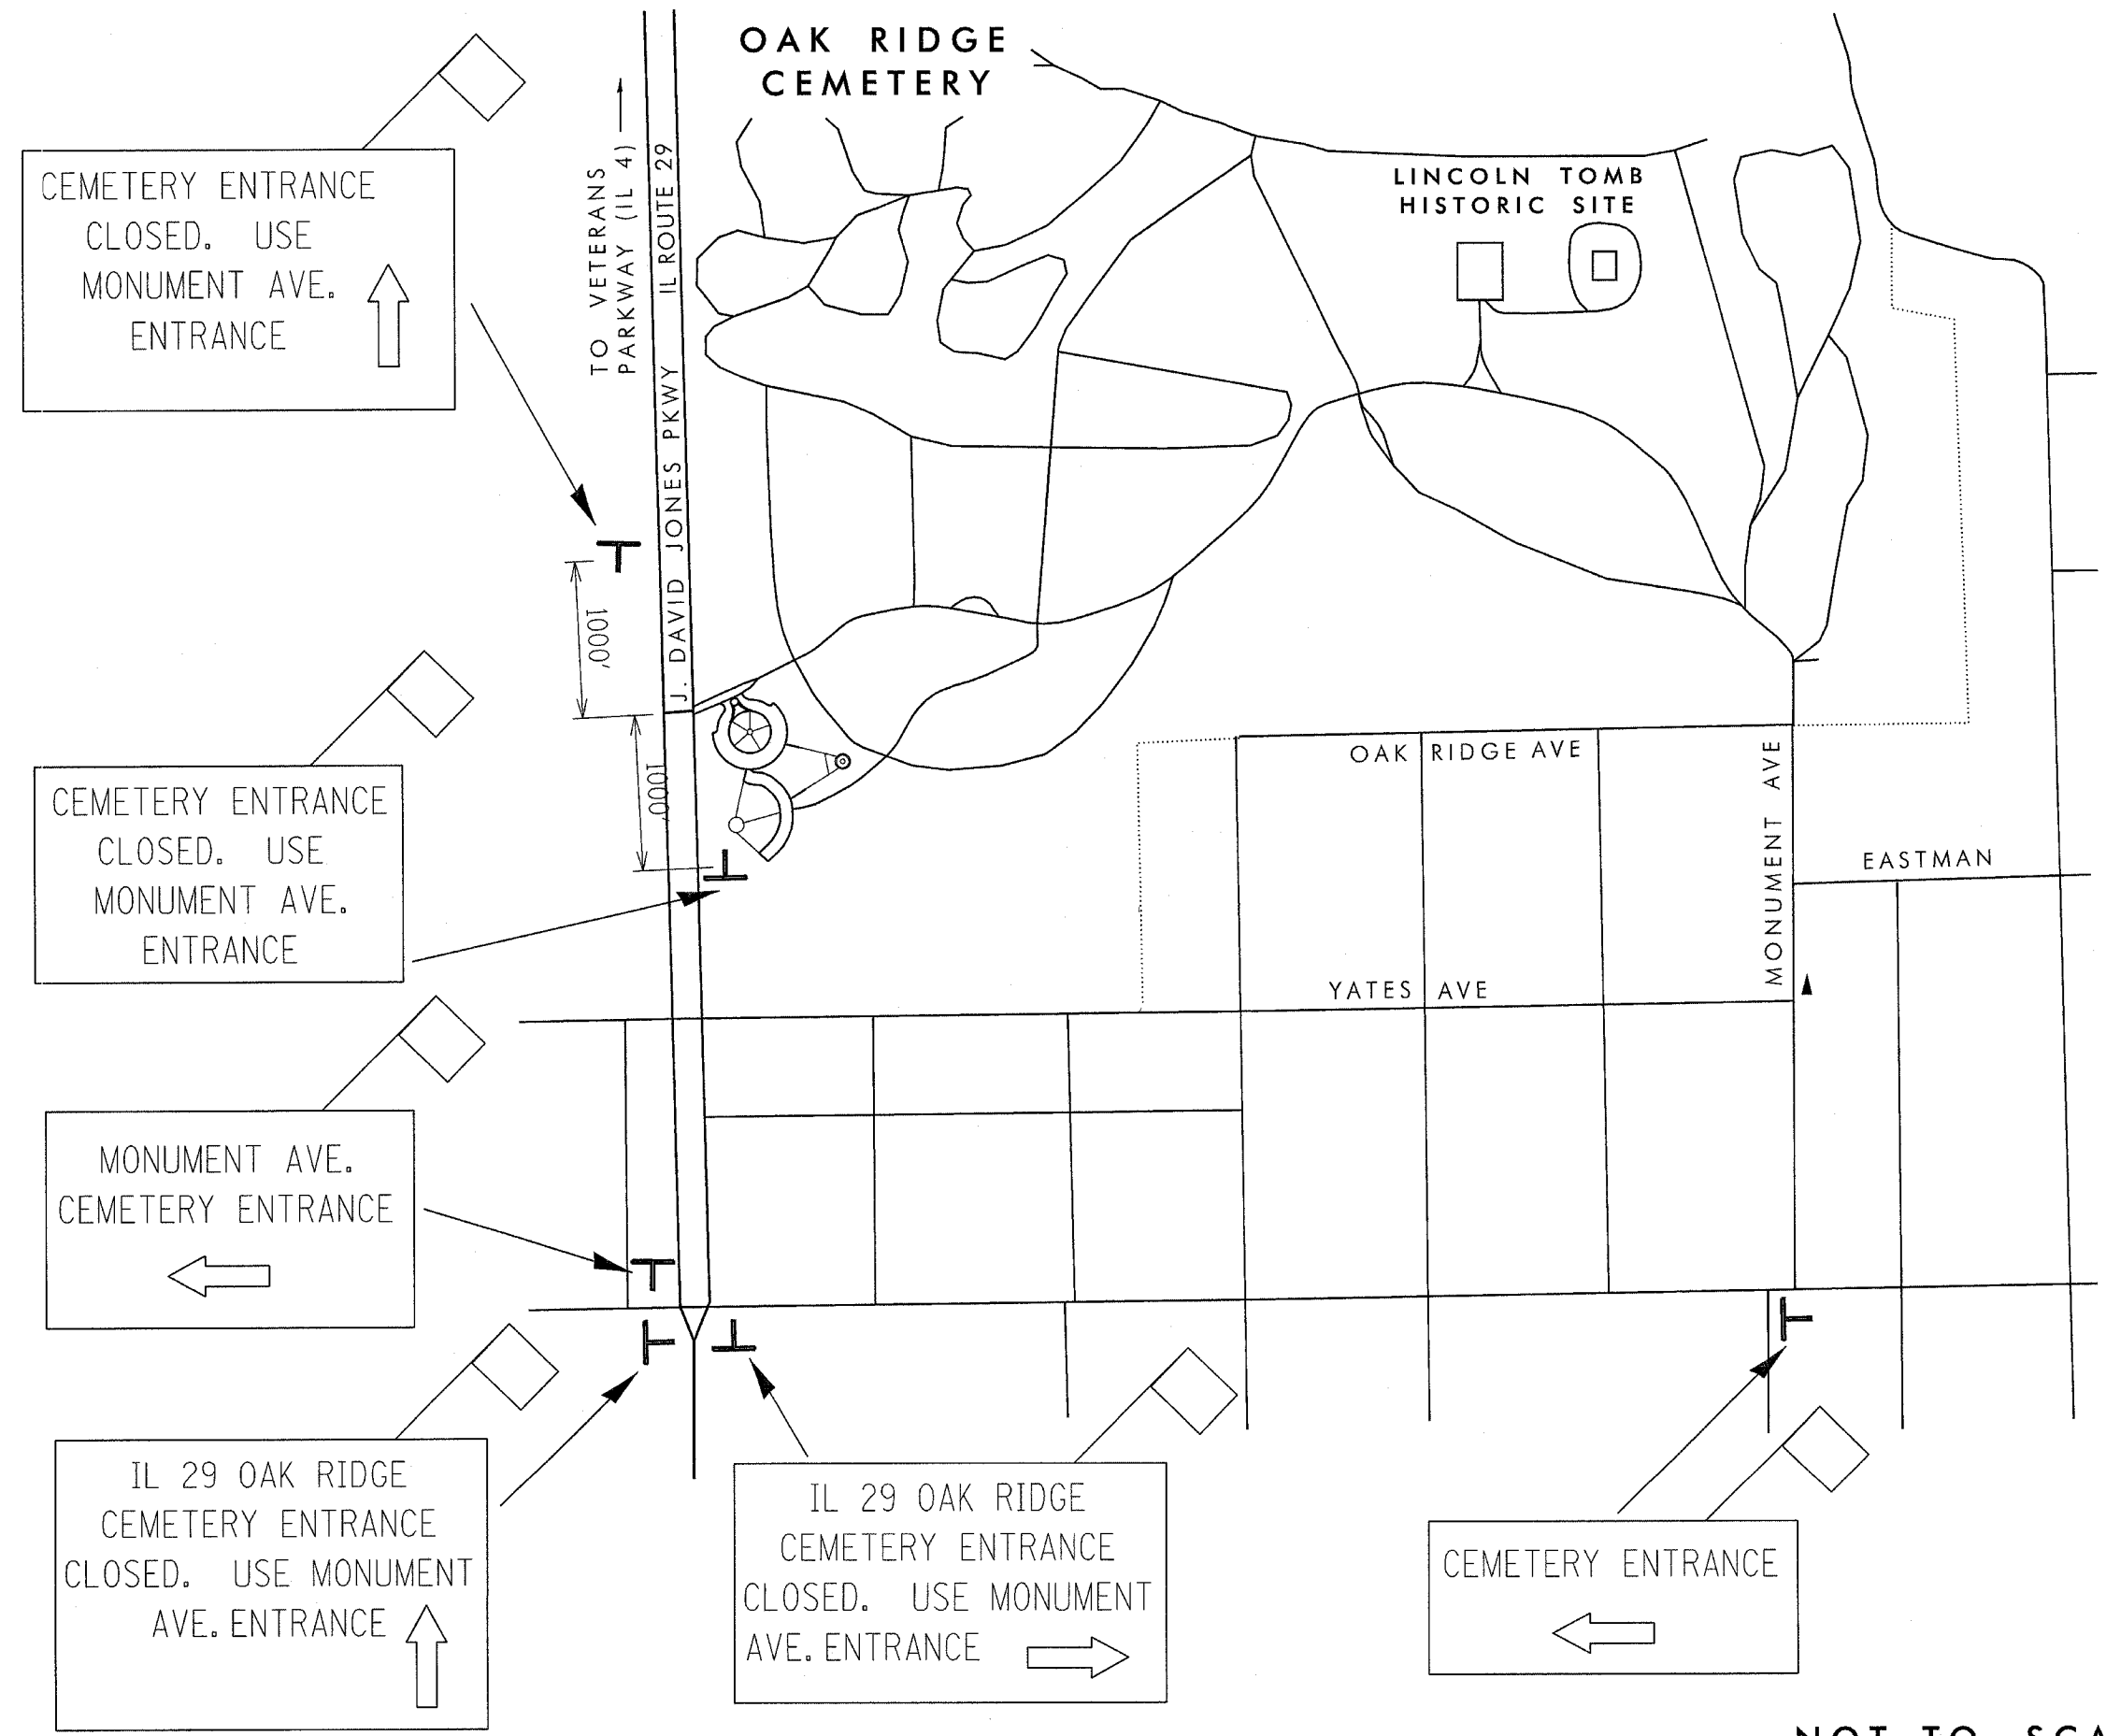

NOT TO SCALE

REVISIONS	
NAME	DATE

ILLINOIS DEPARTMENT OF TRANSPORTATION
STAGE I
TRAFFIC CONTROL
SIGNING

SCALE: VERT. _____
 HORIZ. _____
 DATE _____

DRAWN BY _____
 CHECKED BY _____