
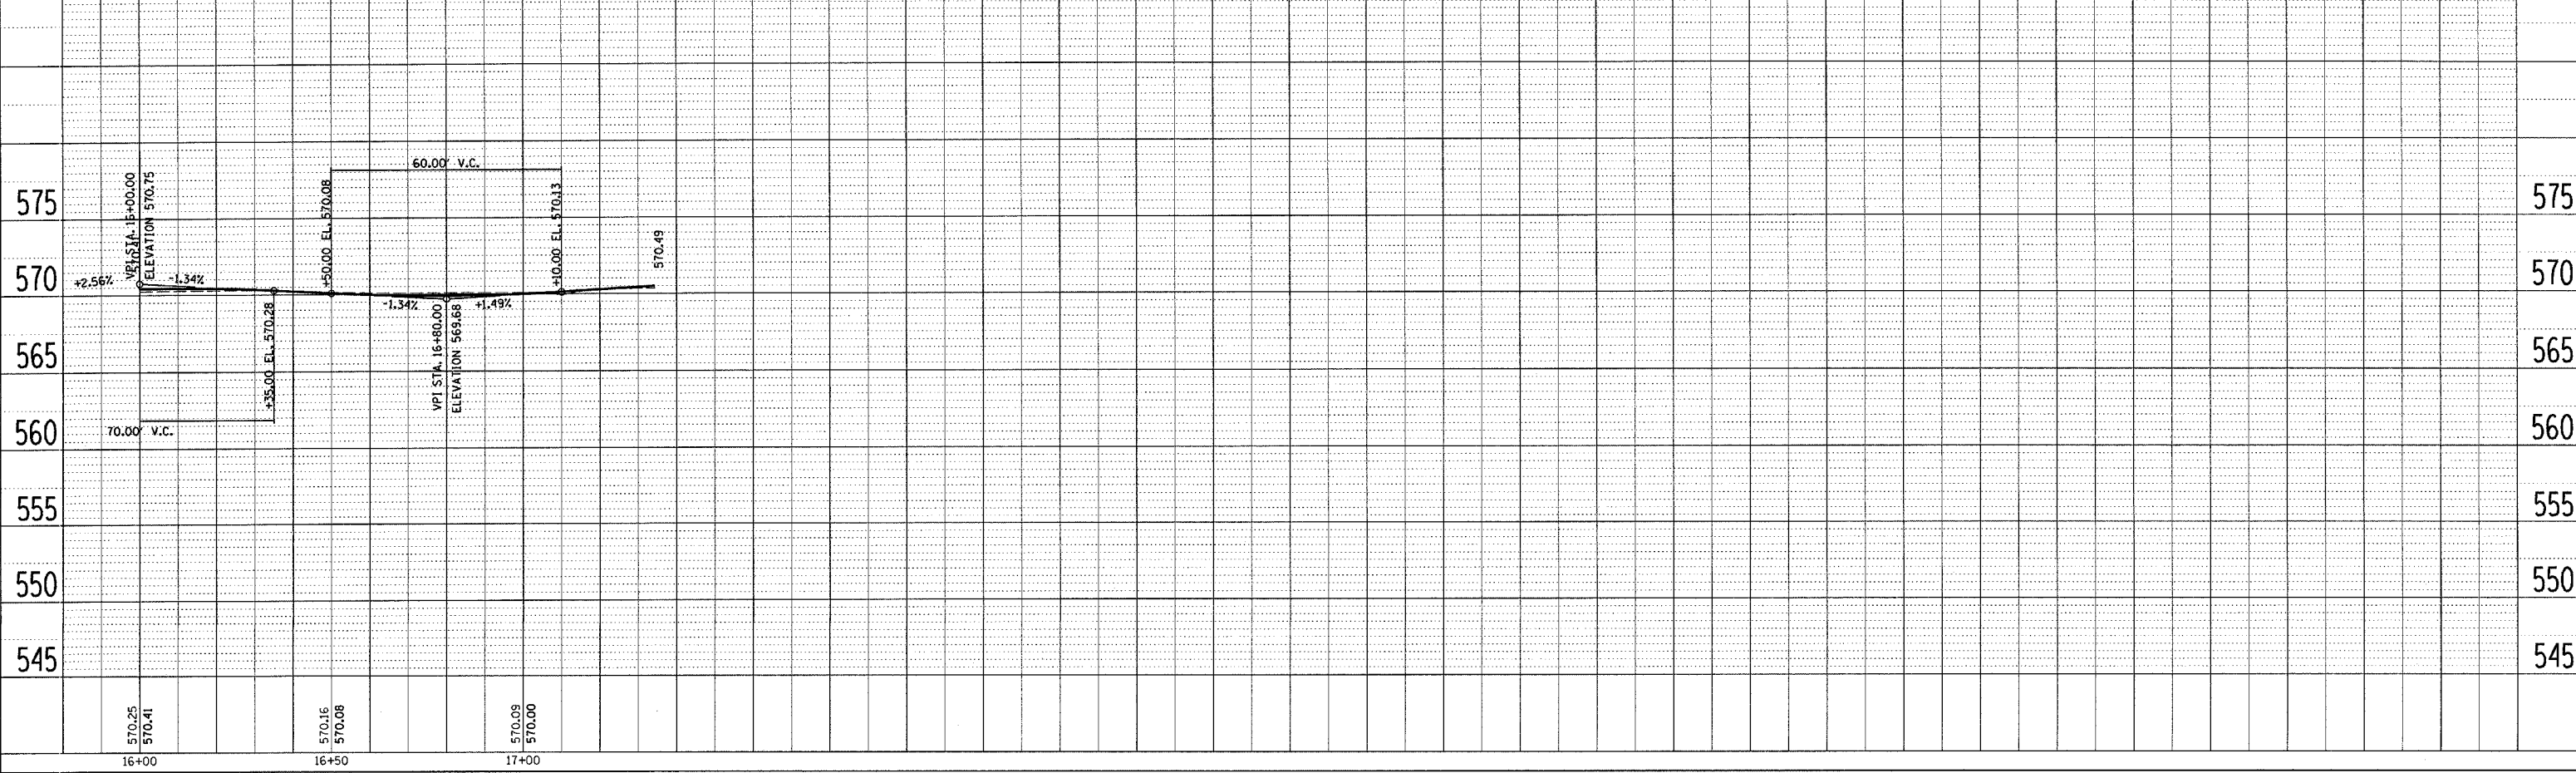


F.A. RTE.	SECTION	COUNTY	TOTAL SHEETS	SHEET NO.
*	**	SANGAMON	44	24
STA.		TO STA.		
FED. ROAD DIST. NO.		ILLINOIS FED. AID PROJECT		
* PARK ROADS		** OAK RIDGE CEMETERY INTERNAL ROADS 2003		
CONTRACT NO. 72774				

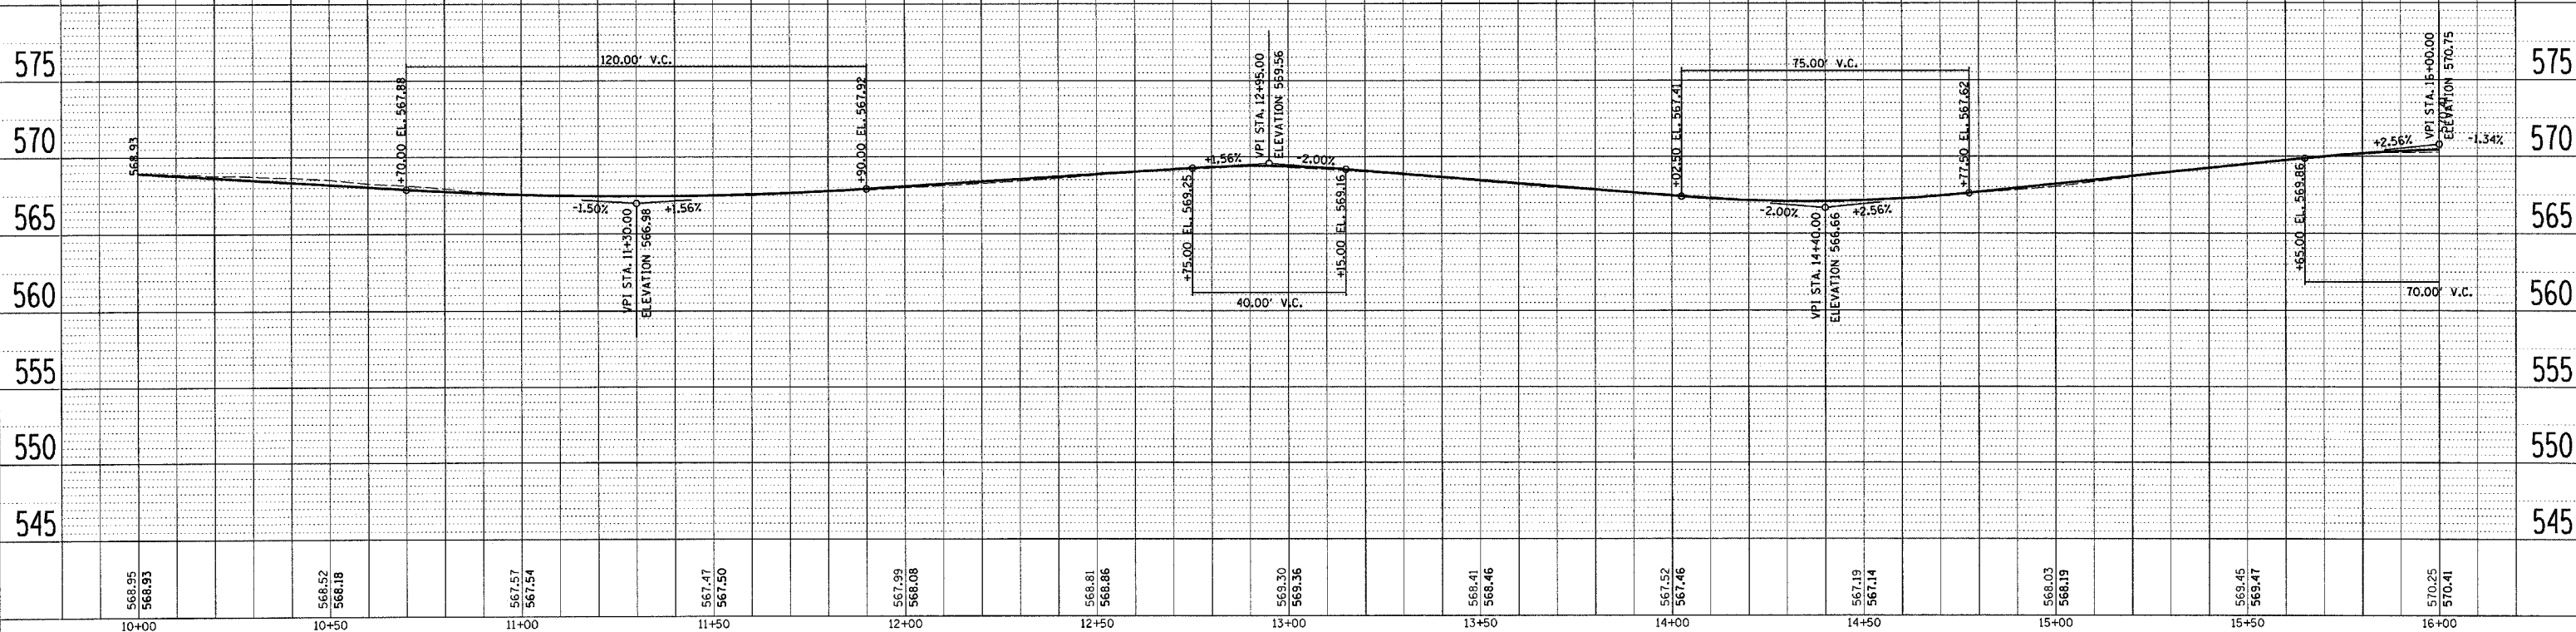

PLAN SURVEYED BY: DATE: _____
 NOTE: AGREEMENT CHECKED BY: _____
 NO. CAD FILE NAME: _____

PROFILE SURVEYED BY: DATE: _____
 NOTE: GRADES CHECKED BY: _____
 STRUC. PERMITS DATA INS. CHKD. BY: _____