


NOT TO SCALE














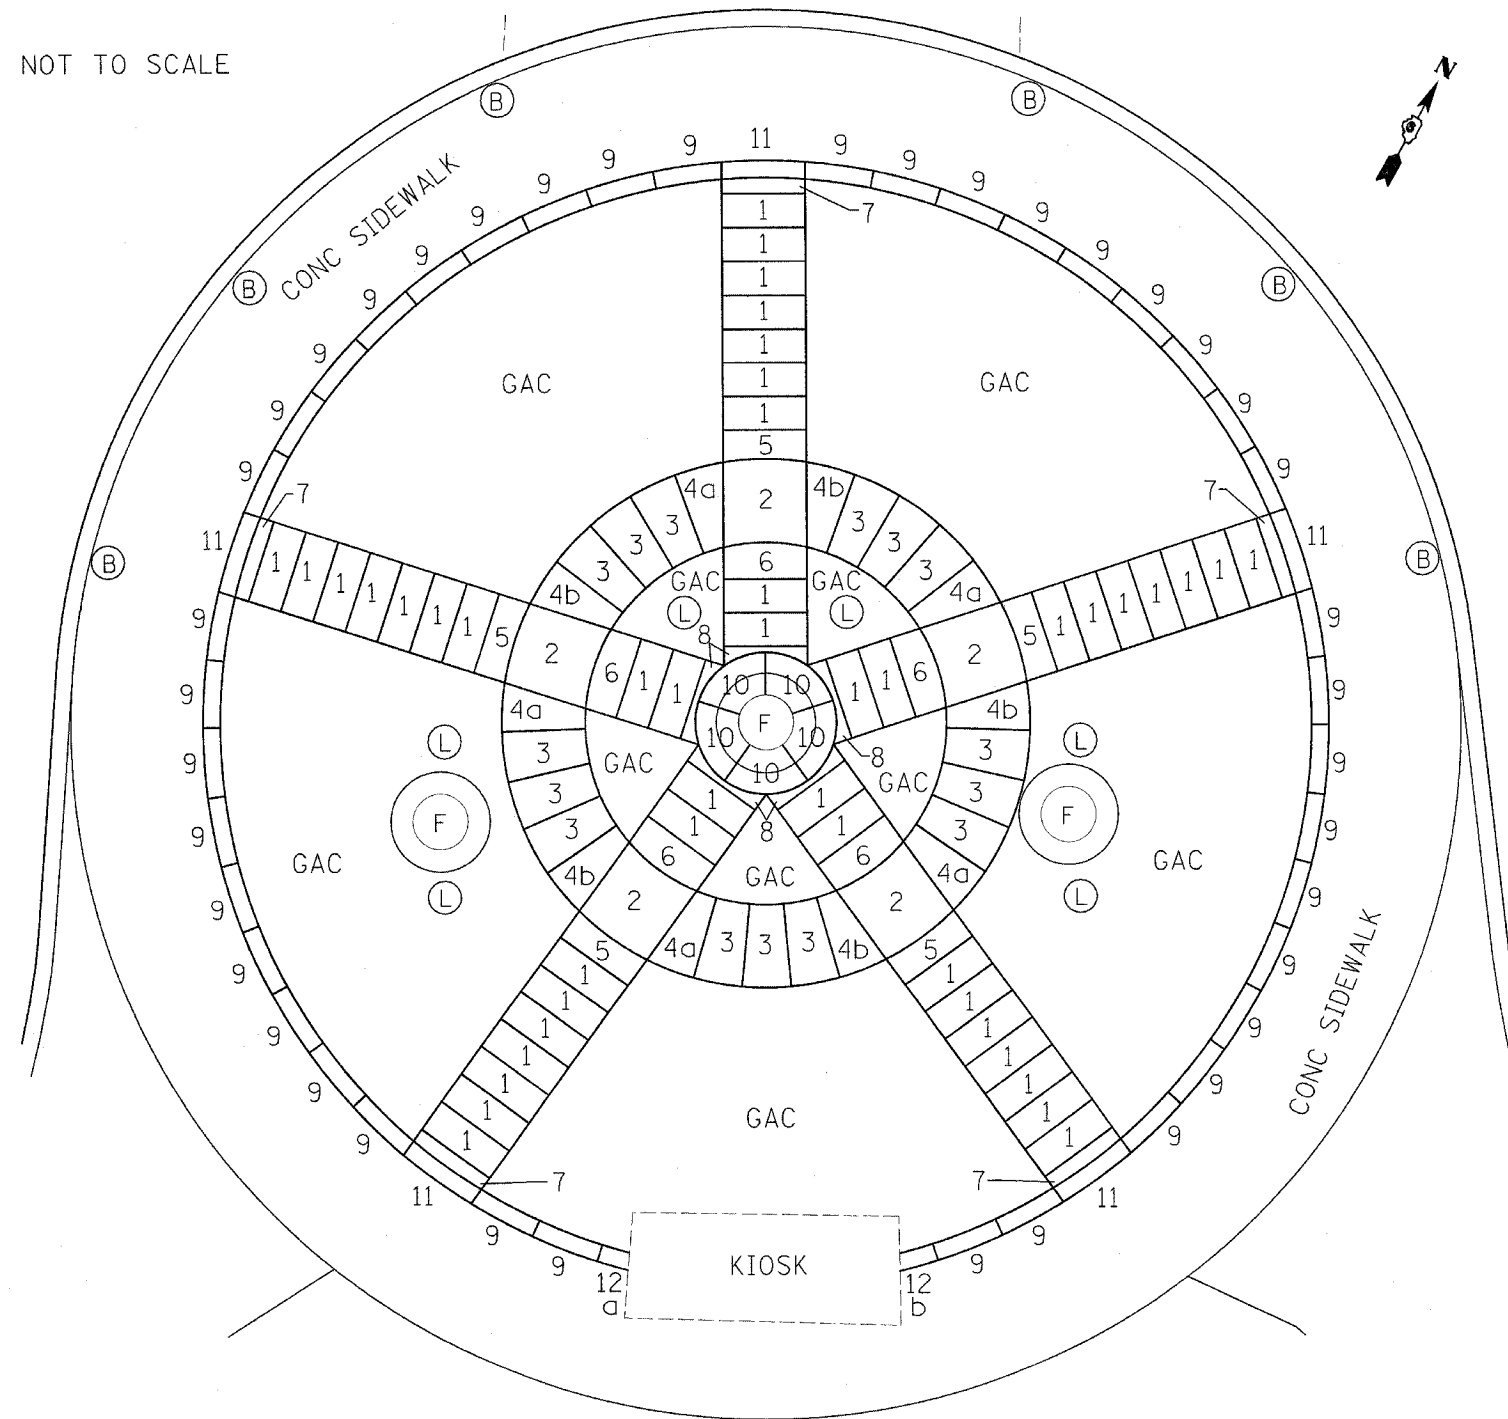


GRANITE PAVERS

TYPE	QUANTITY (EACH)
1	= 45
2	= 5
3	= 15
4a	= 5
4b	= 5
5	= 5
6	= 5
7	= 5
8	= 5
9	= 40
10	= 5
11	= 5
12a	= 1
12b	= 1

LEGEND

- B = BOLLARDS
- L = LIGHTS
- F = FLAGS
- GAC = GRANITE AGGREGATE CONCRETE

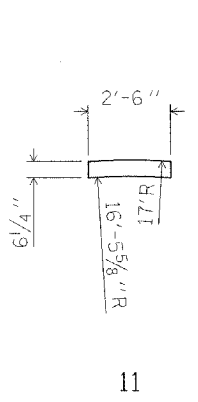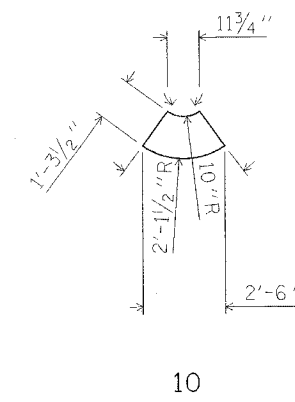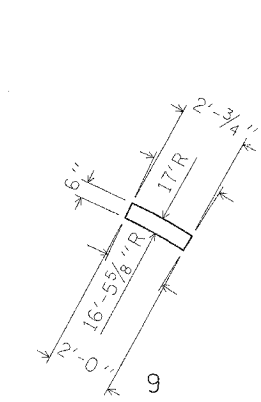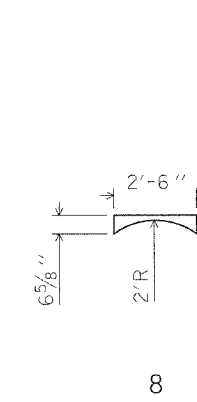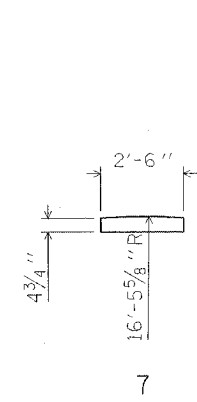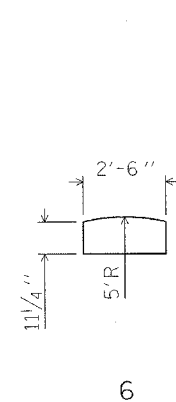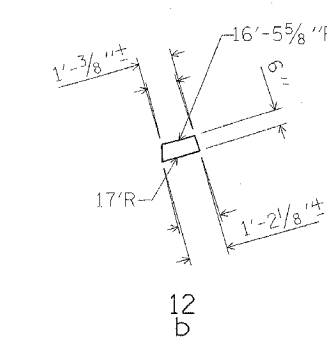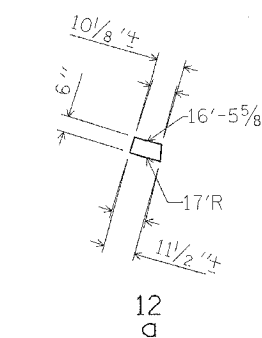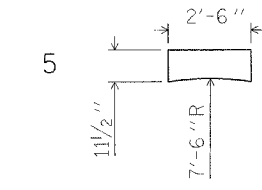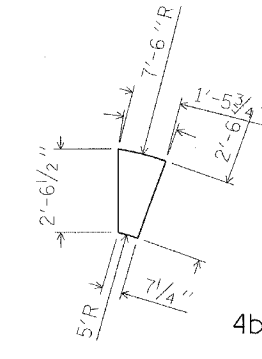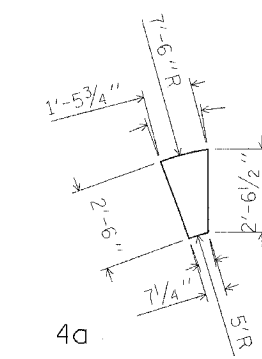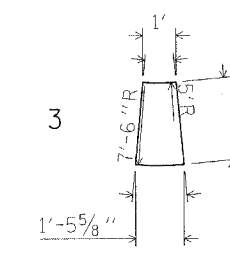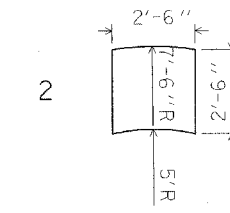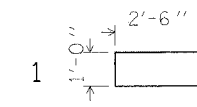

NOTE: ONE-QUARTER INCH OF MORTAR IS TO BE USED FOR ALL GRANITE PAVER JOINTS

REVISIONS		DATE
NAME		

ILLINOIS DEPARTMENT OF TRANSPORTATION
GRANITE PAVERS
DETAIL
 VIETNAM VETERANS MEM.
 FLAGPOLE AREA

SCALE: VERT. _____
 HORIZ. _____
 DATE _____

DRAWN BY _____
 CHECKED BY _____