


F.A. RTE.	SECTION	COUNTY	TOTAL SHEETS	SHEET NO.
..	..	SANGAMON	44	35
STA. _____		TO STA. _____		
FED. ROAD DIST. NO. _____		ILLINOIS FED. AID PROJECT		
* PARK ROADS ** OAK RIDGE CEMETERY INTERNAL ROADS, 2003 CONTRACT NO. 72774				

75 70 65 60 55 50 45 40 35 30 25 20 15 10 5 0 5 10 15 20 25 30 35 40 45 50 55 60

65 70 75

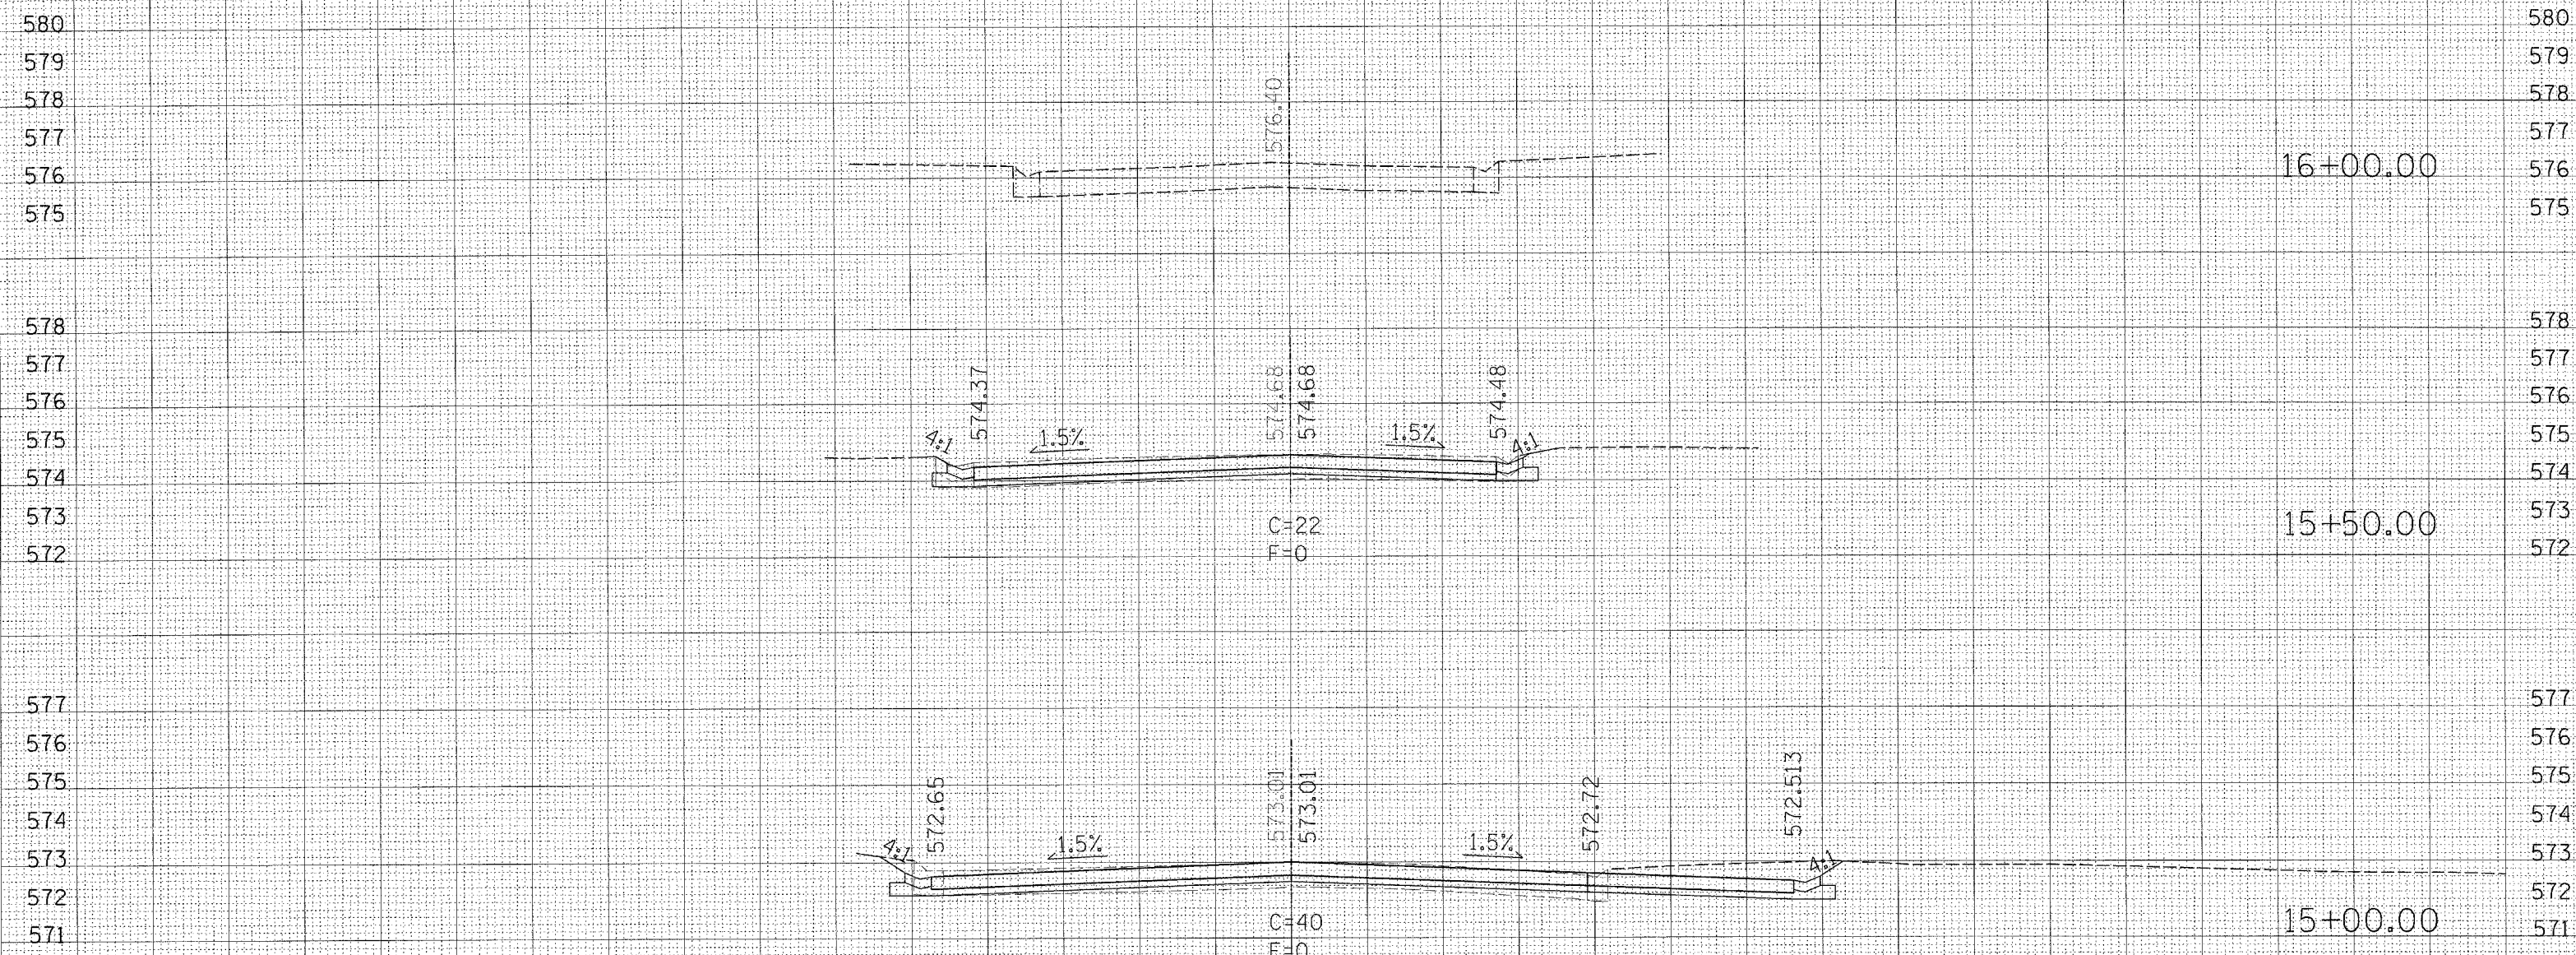

75 70 65 60 55 50 45 40 35 30 25 20 15 10 5 0 5 10 15 20 25 30 35 40 45 50 55 60 65 70 75

SURVEY PLOTTED  
 NOTE BOOK  
 AREAS CHECKED

SURVEY PLOTTED  
 NOTE BOOK  
 AREAS CHECKED