


F.A. RTE.	SECTION	COUNTY	TOTAL SHEETS	SHEET NO.
..	..	SANGAMON	44	14
STA.		TO STA.		
FED. ROAD DIST. NO.	ILLINOIS	FED. AID PROJECT		
* PARK ROADS				
** OAK RIDGE CEMETERY INTERNAL ROADS - 2003				
CONTRACT NO. T2774				

60 55 50 45 40 35 30 25 20 15 10 5 0 5 10 15 20 25 30 35 40 45 50 55 60 65 70 75

80 85 90

SURVEYED
PLOTTED
IN
NOTE BOOK
NO. _____
AREAS CHECKED

SURVEYED
PLOTTED
IN
NOTE BOOK
NO. _____
AREAS CHECKED

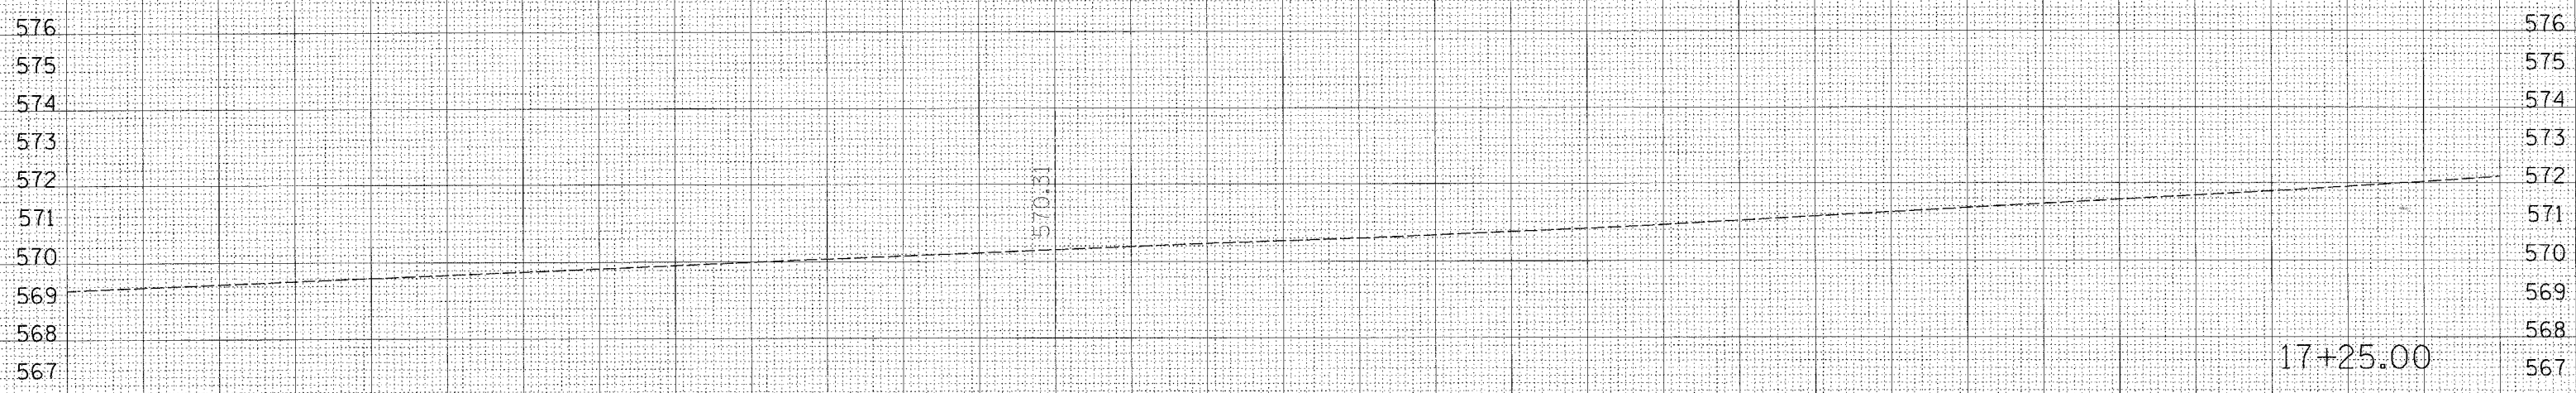

60 55 50 45 40 35 30 25 20 15 10 5 0 5 10 15 20 25 30 35 40 45 50 55 60 65 70 75 80 85 90

VIETNAM VETERANS MEMORIAL PARKING LOT